
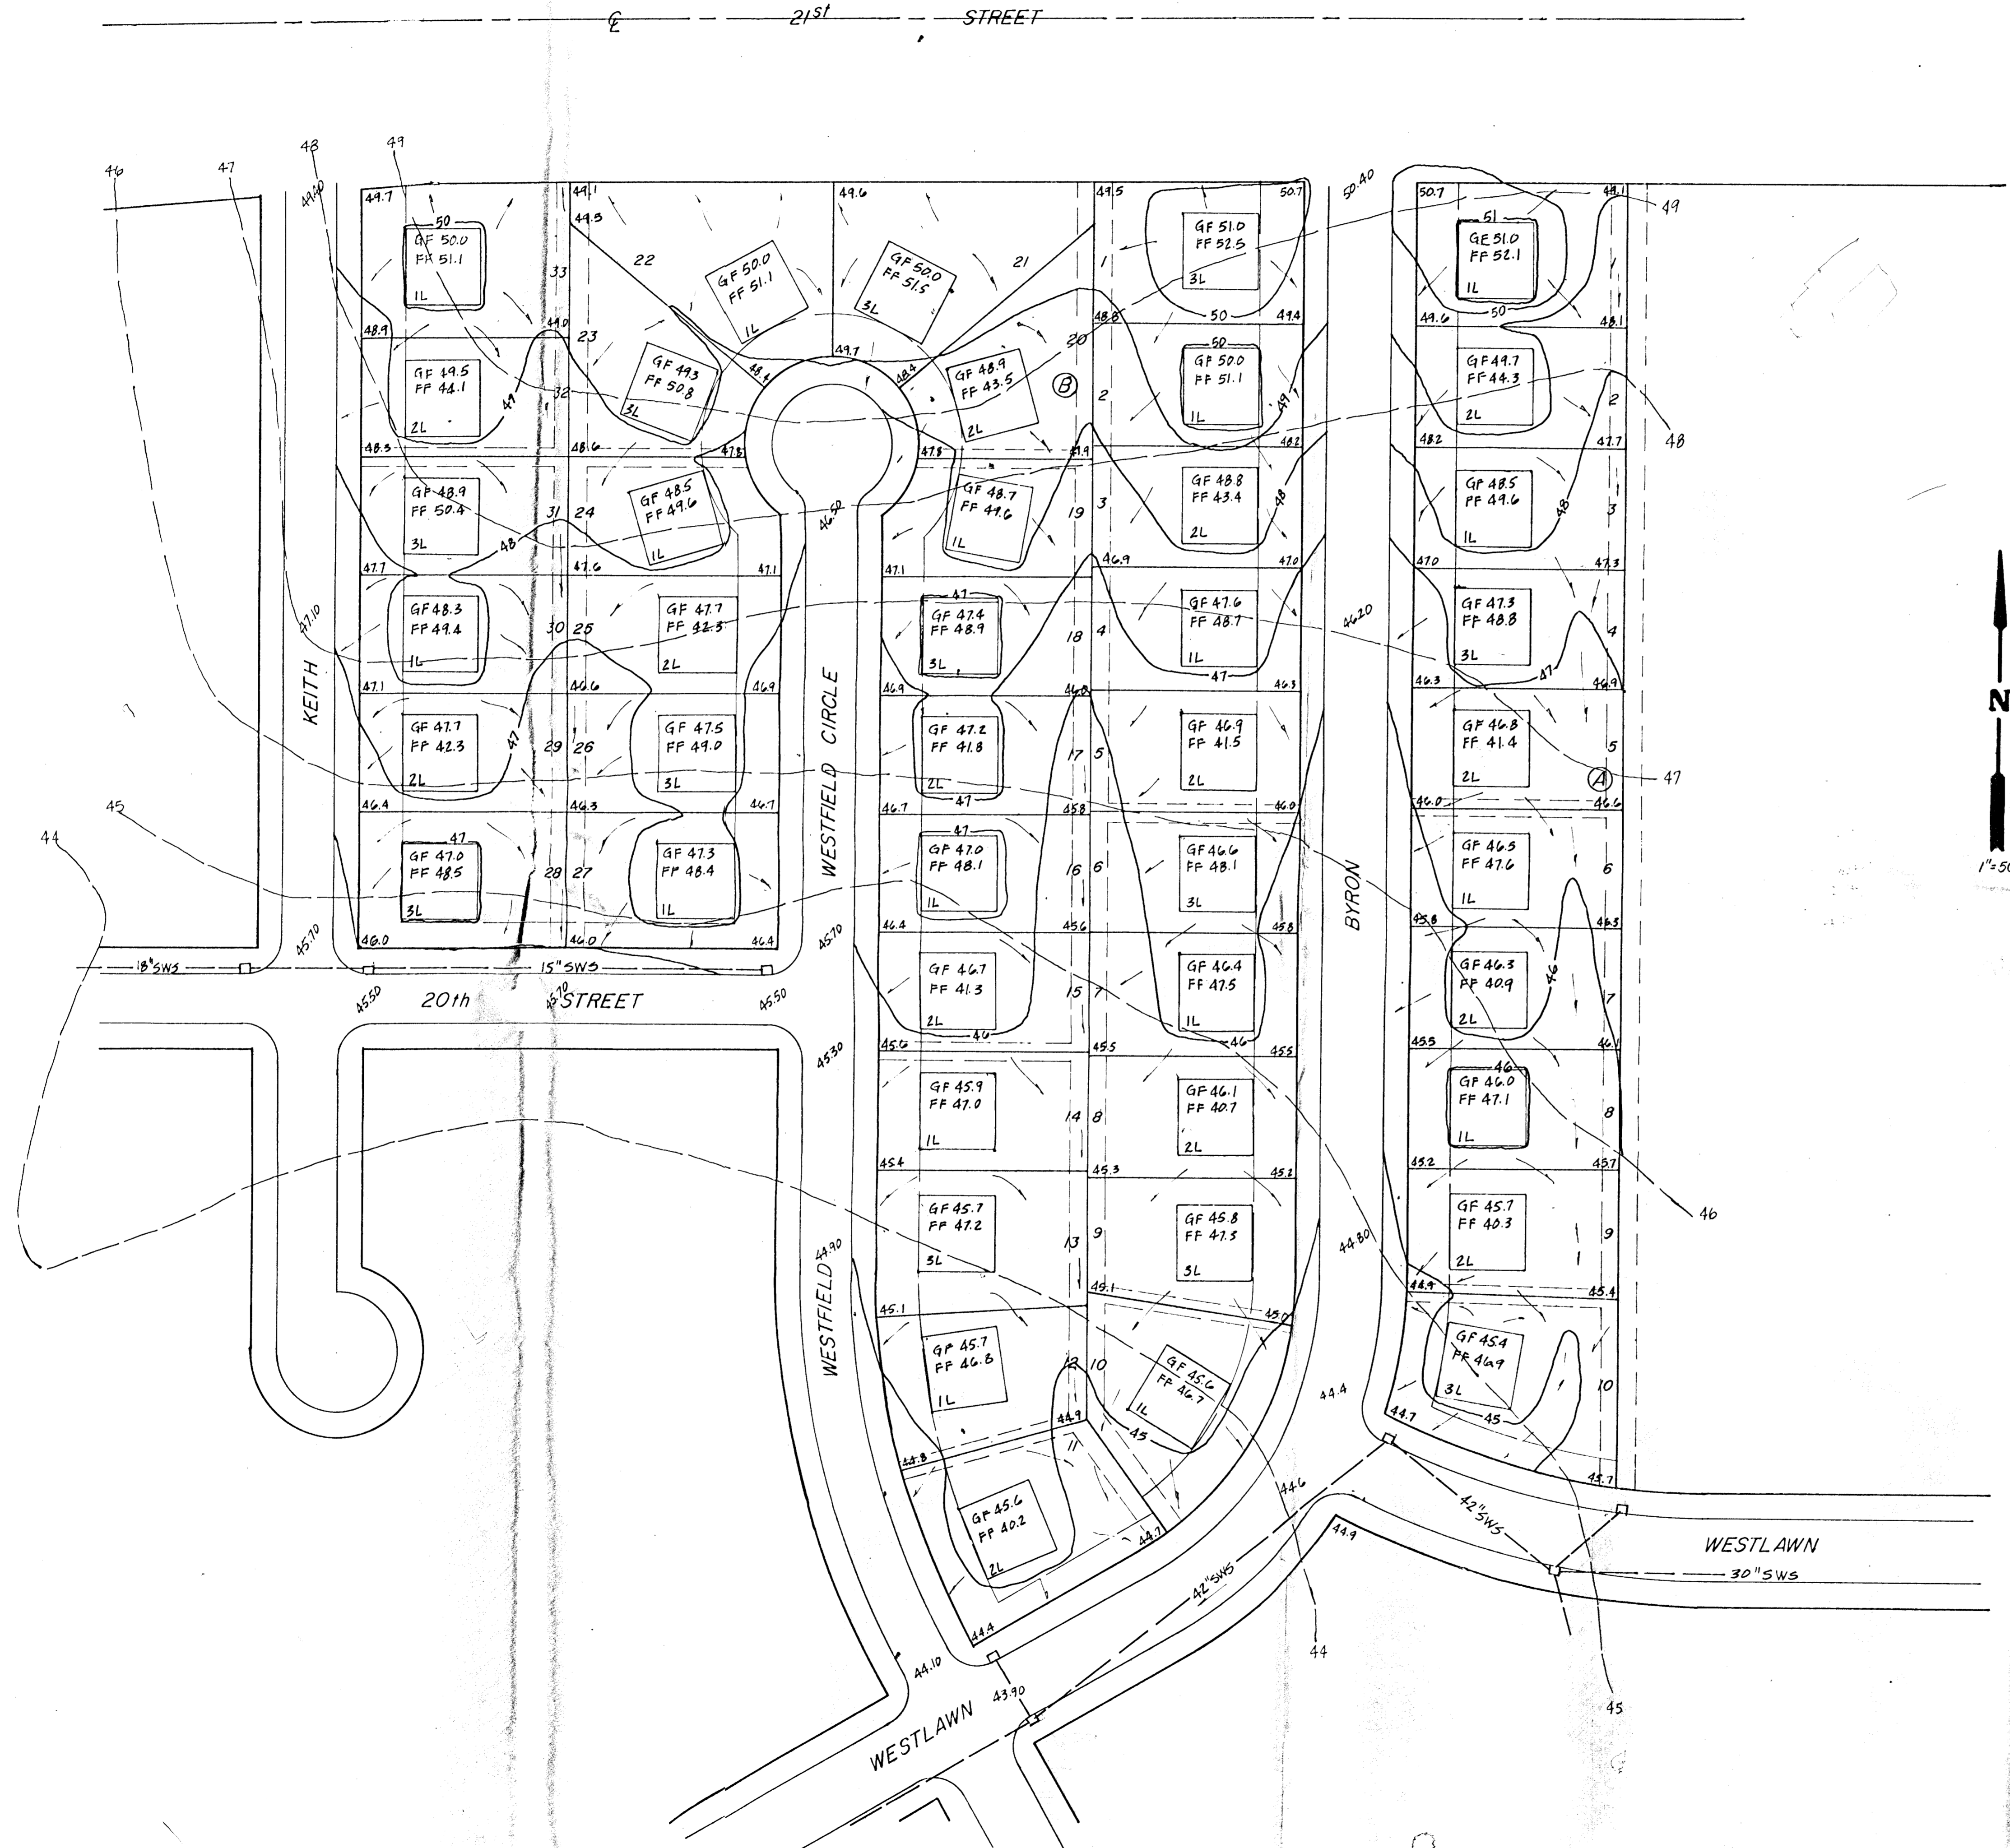


# LOT GRADING PLAN

JAMESBURG PARK ADDITION  
To Wichita, Sedgwick County, Kansas

MOHRING & ASSOCIATES  
CONSULTING ENGINEERS  
WICHITA

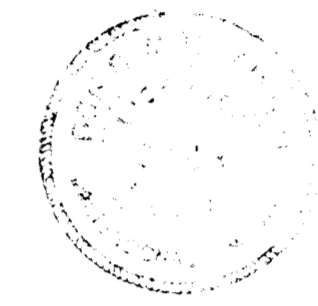

### LEGEND

- EXISTING CONTOUR
- FINISHED CONTOUR
- STORM SEWER
- GARAGE FLOOR
- FINISHED FLOOR
- SINGLE-LEVEL HOUSE
- SPLIT-LEVEL HOUSE
- TRI-LEVEL HOUSE
- FINISHED ELEVATION

Bill Solt

