


SCALE: 1" = 60'
• = Iron

BENCHMARK:
119TH ST. W. & PAWNEE
CITY OF WICHITA BENCHMARK DISC
NE. CORNER OF INTERSECTION
40.00' E. OF &
30.00' N. OF &
59.50' N. OF P.P. AT SE. COR.
OF INTERSECTION
156.80' NNE. OF & OF E. CONC.
HEADWALL ON CULVERT
UNDER 119TH ST. W.
ELEV. = 148.68 CITY DATUM
(1336.08 NGVD29)
(PER CITY RECORD)

LOT	BLOCK	ELEVATION CITY DATUM
5-12	B	140.7
13-19	B	140.9
20,21,34	B	141.0
35	B	142.0
36	B	142.5
37	B	143.0
38	B	143.5
39-41	B	144.0
42-44	B	144.2
45-47	B	144.7
48-50	B	145.0
51-53	B	145.2
54-57	B	145.5

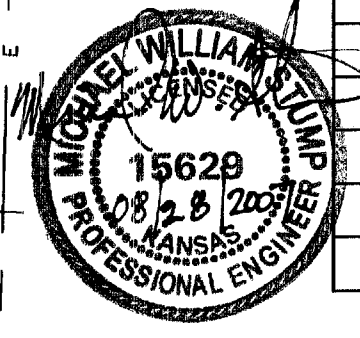

NOTE:
Proposed top of foundation are shown on plans. Contractor to set finish floor elevation.
All street elevations shown on plans are for top of curb (full height).
View-out elevations are denoted as XX.X V.O.
Walk-out elevations are denoted as XX.X W.O.
CONTOUR INTERVAL = 1 FT.
● - Denotes the Possibility of Deep Foundations

Rev. 8/28/07, T.F. & V.O. Phase 3 by MWS
Rev. 2/14/07, T.F. & V.O. Lot 38, Block E by AEG

Baughman Grading Plan
City of Wichita, Kansas

Baughman Company, P.A. 315 Ella St. Wichita, KS 67211 P 316-262-7271 F 316-262-0149
ENGINEERING | SURVEYING | PLANNING | LANDSCAPE ARCHITECTURE

PROJECT NUMBER	DESIGN	DRAWN
	BLG/MWS	MWS
REVISIONS	APPROVED	DATE
April 22, 2004		02/04
Revised T.F. and V.O. grades		
June 3, 2005		
Revised T.F. and V.O. grades - Phase 1 only		
4/12/06		
Revised T.F. and V.O. grades - Phase 2		

SCALE: Noted
SHEET: 2 OF 3

