



JAMES PLACE

AN ADDITION TO THE CITY OF WICHITA, SEDGWICK CO., KANSAS

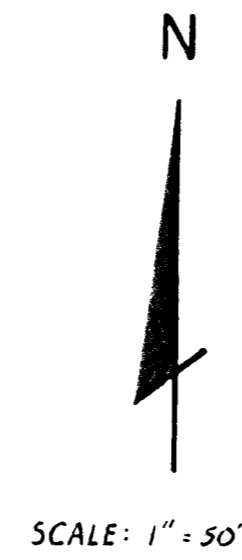

SCALE: 1" = 50'

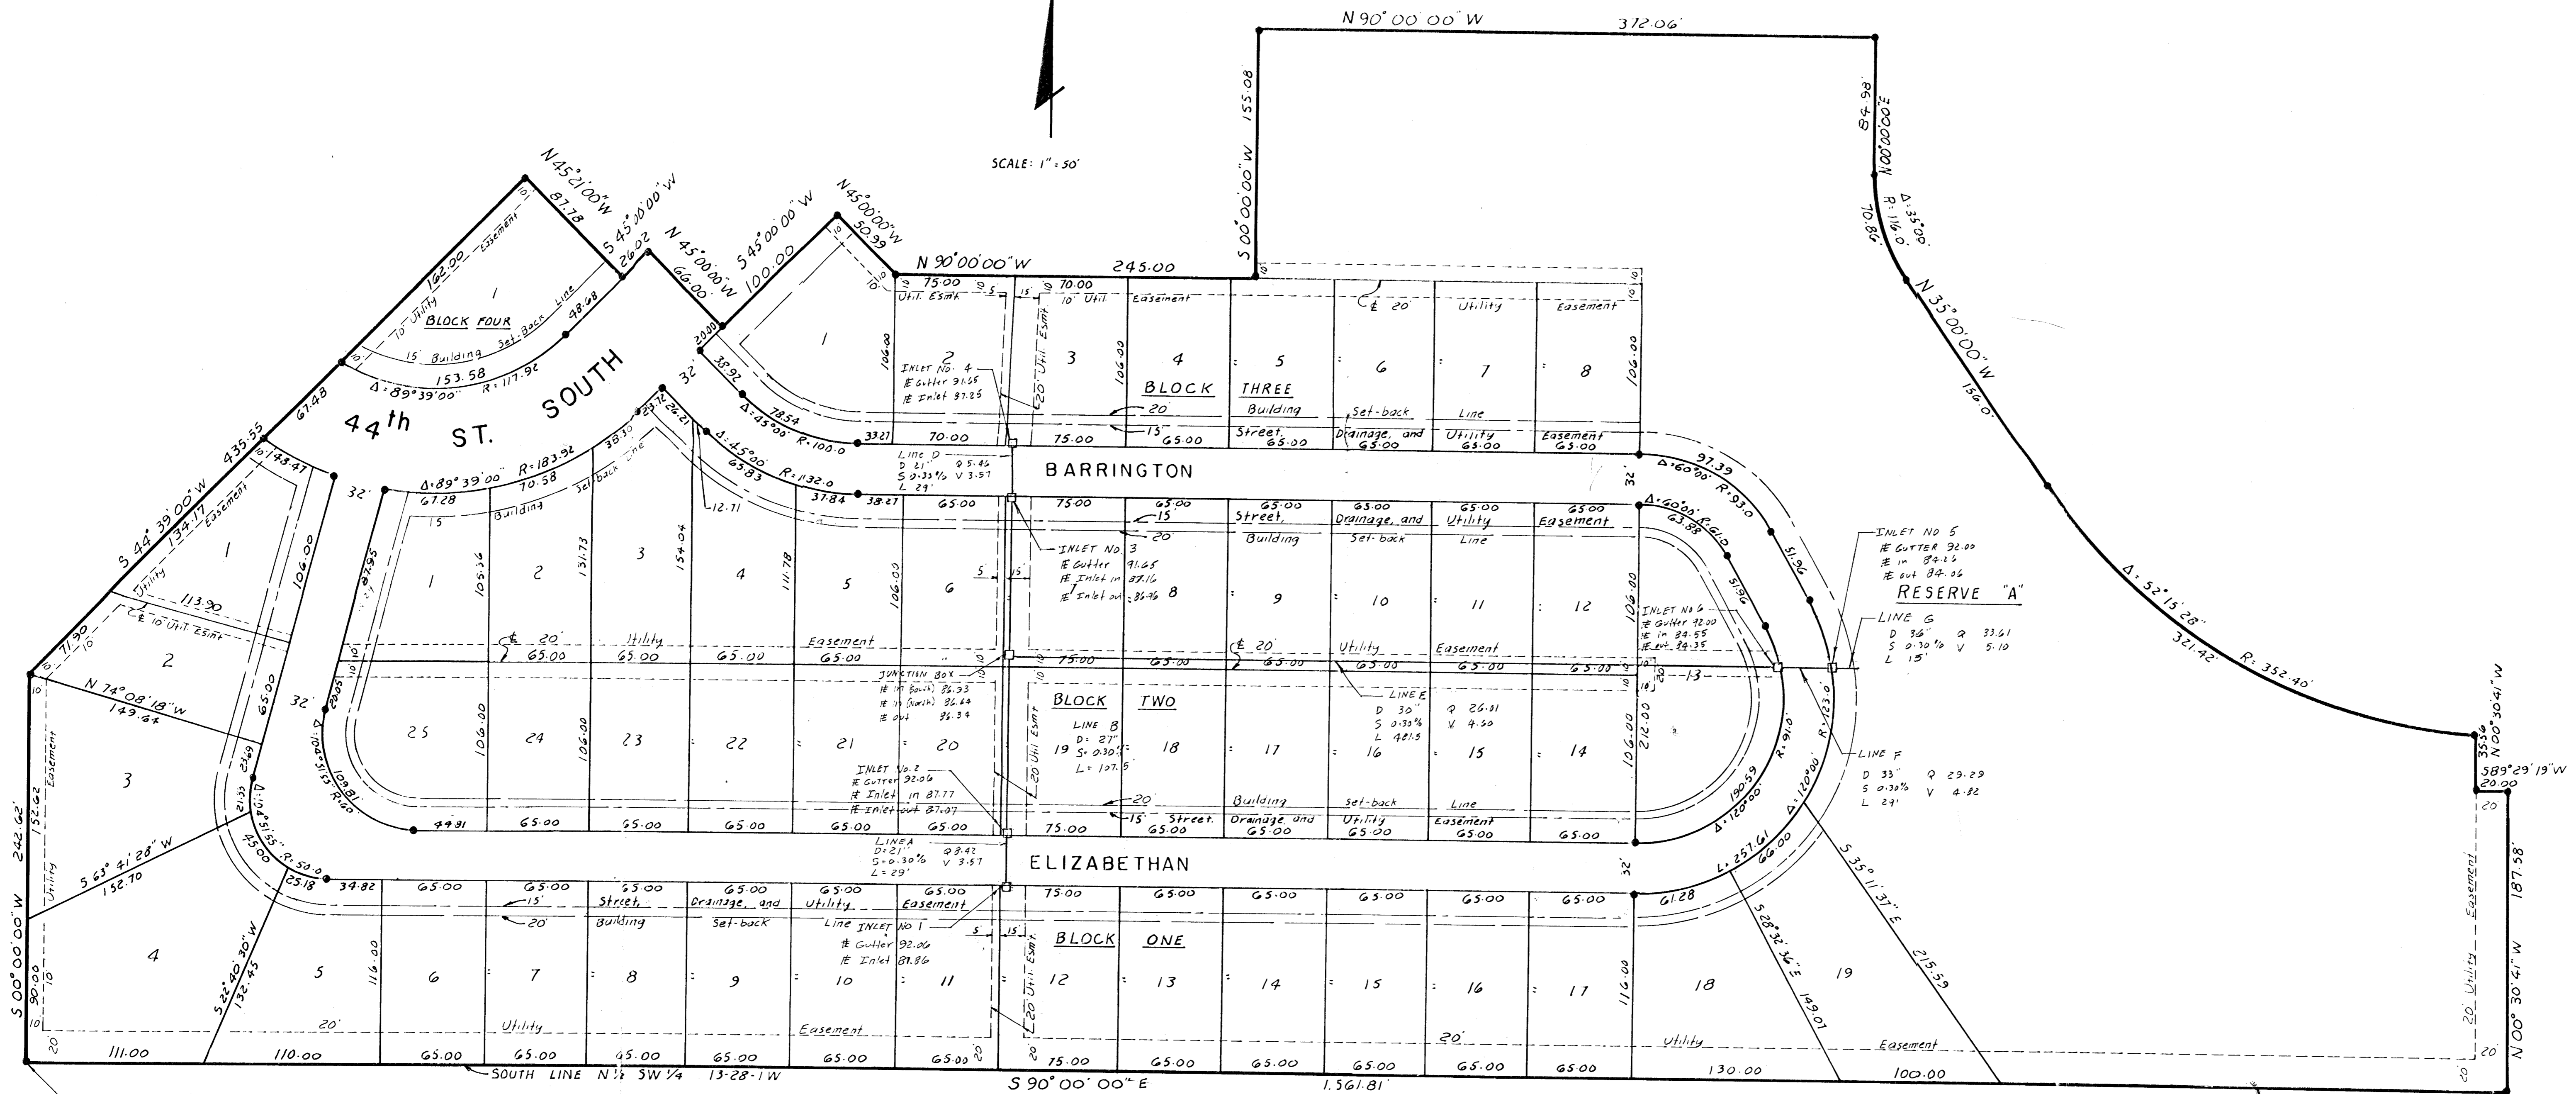

SE Cor. Cottonwood Grove Second Addition

SE Cor. N 1/2 SW 1/4 13-28-1 W SW Cor. South Park Addition