



JAMES PLACE

WICHITA KANSAS

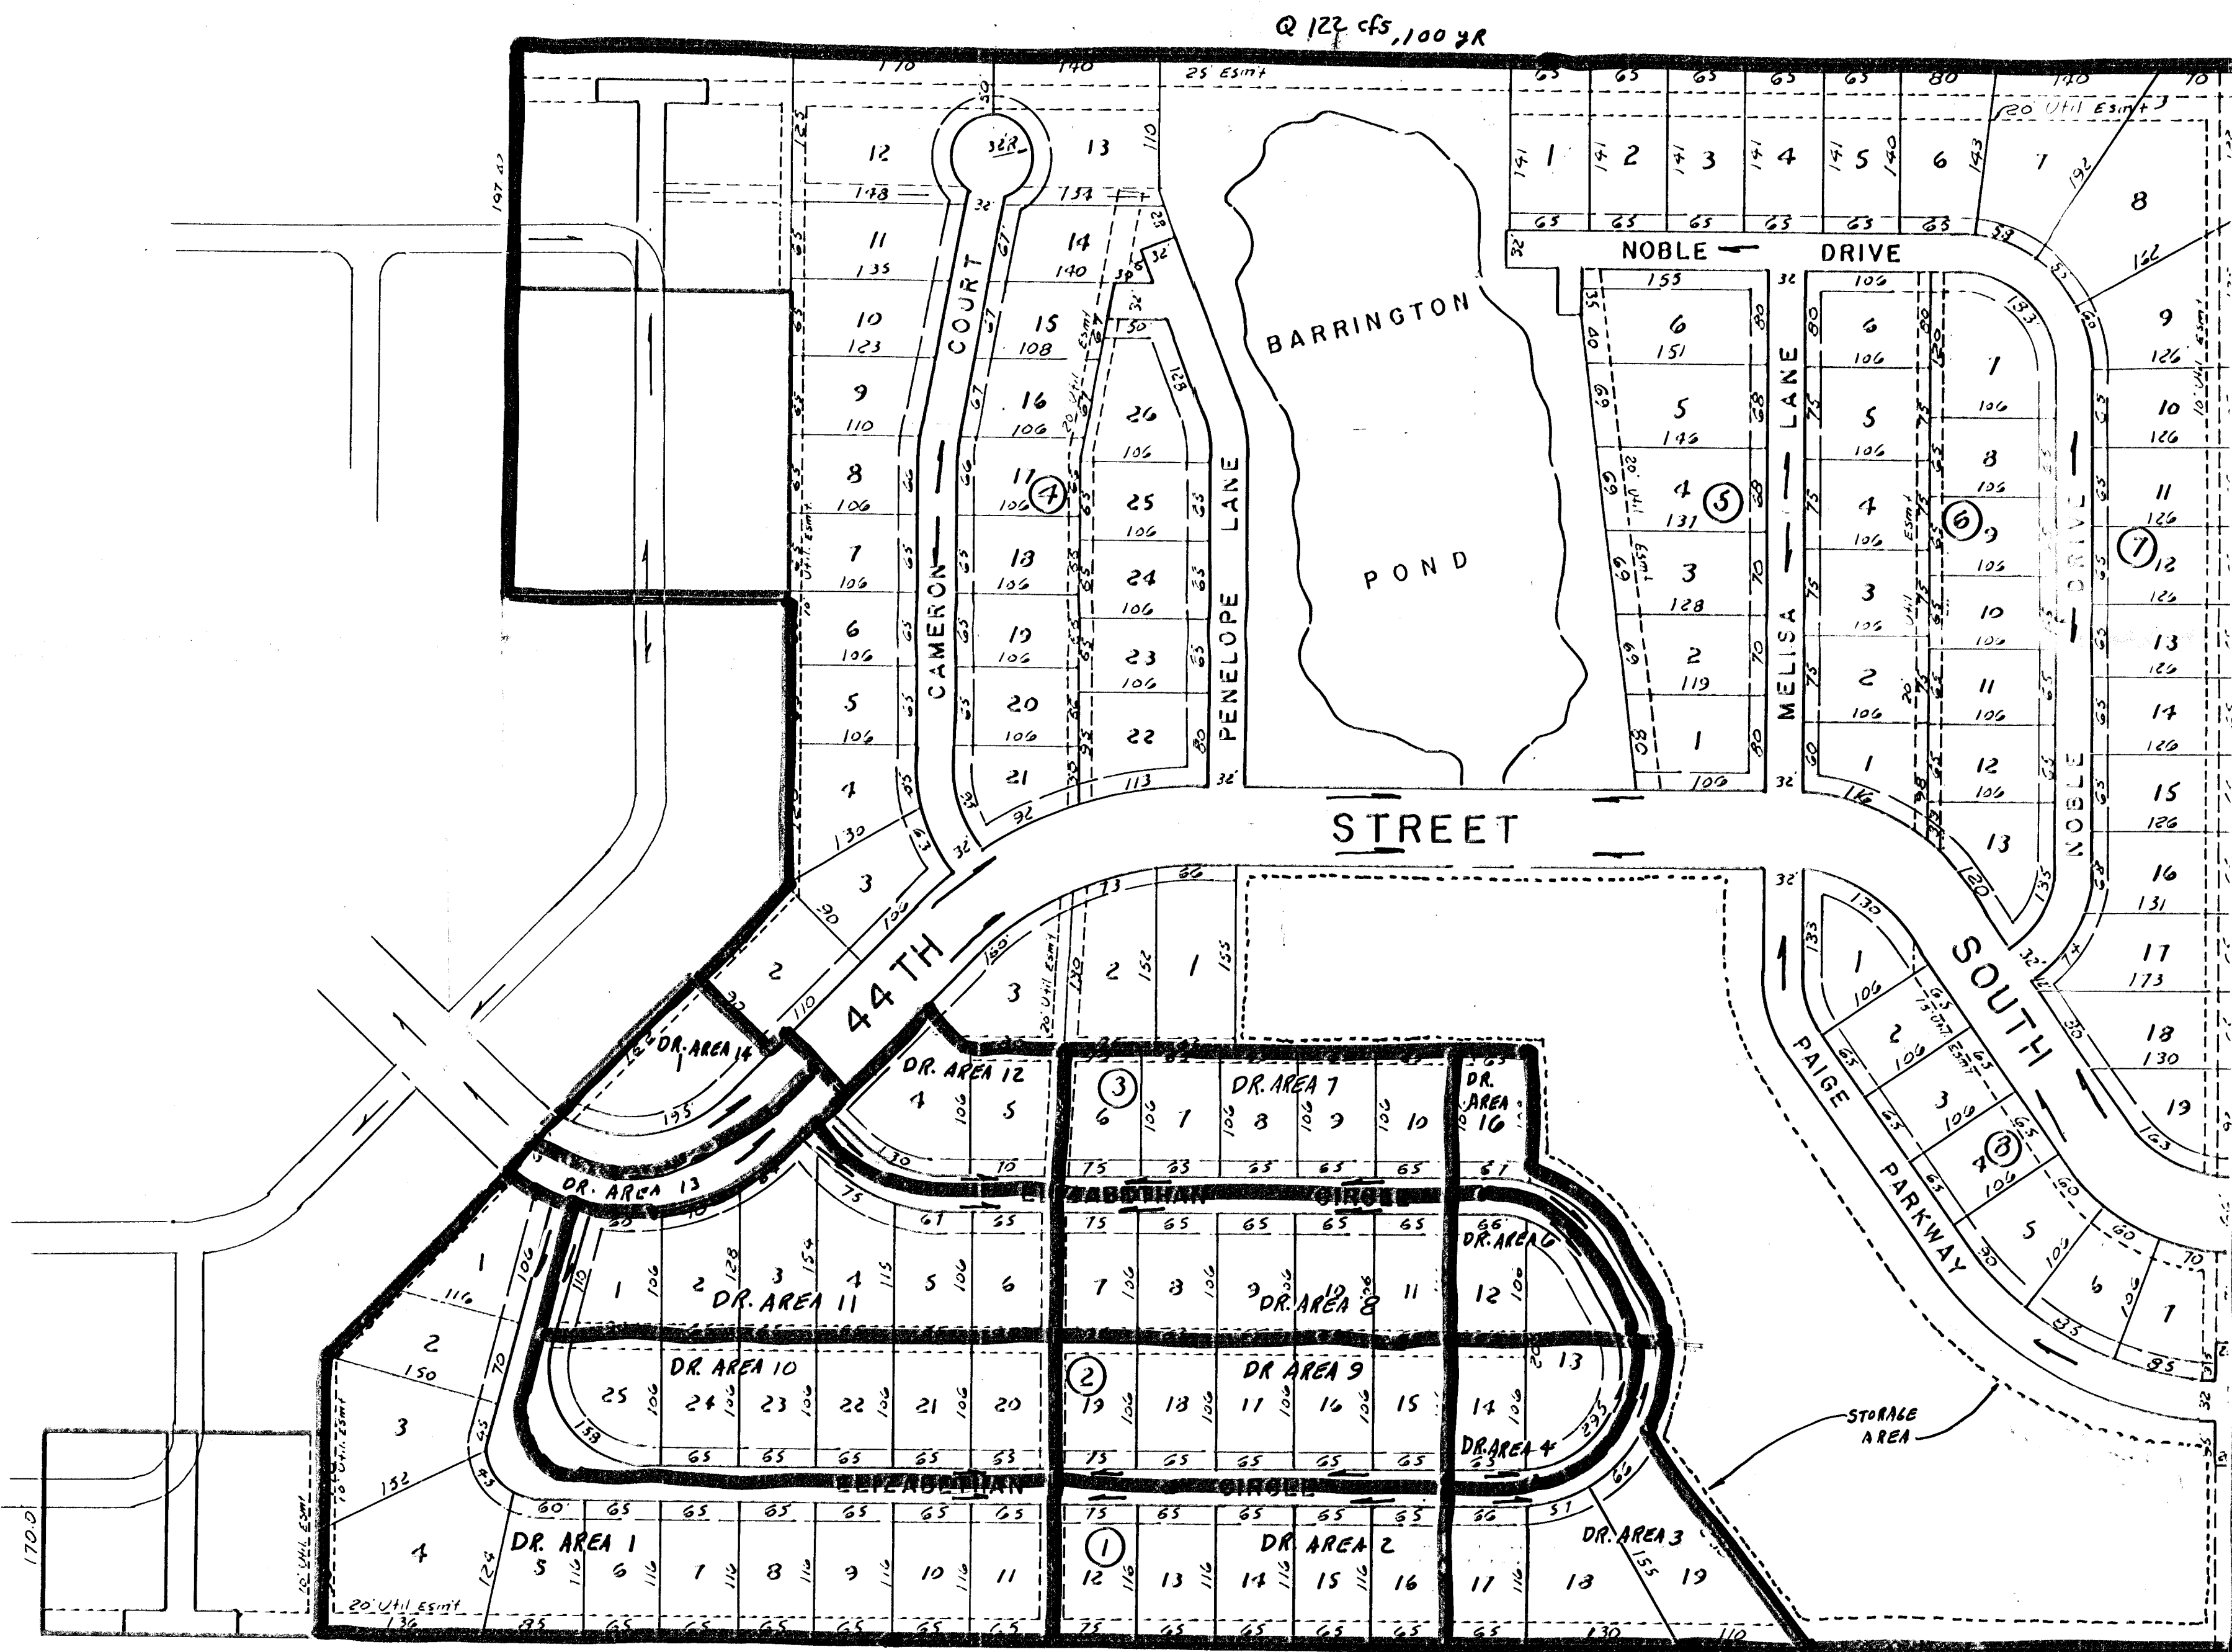


Q 122 cfs, 100 yr

(Q = 64 cfs)
 Q = 186 cfs, 100 yr
 E (static level) 89.2
 E Emergency spillway 90.6
 (100 yr Flood Plain)
 Top Storage Elev. 91.6
 Sq. Ft. Storage Area 190,000

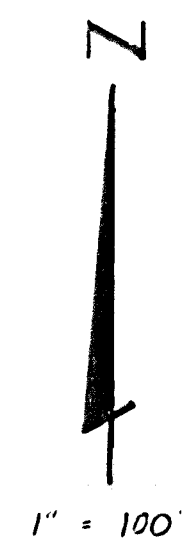

JAMES PLACE

A MANUFACTURED HOUSING SUB DIVISION

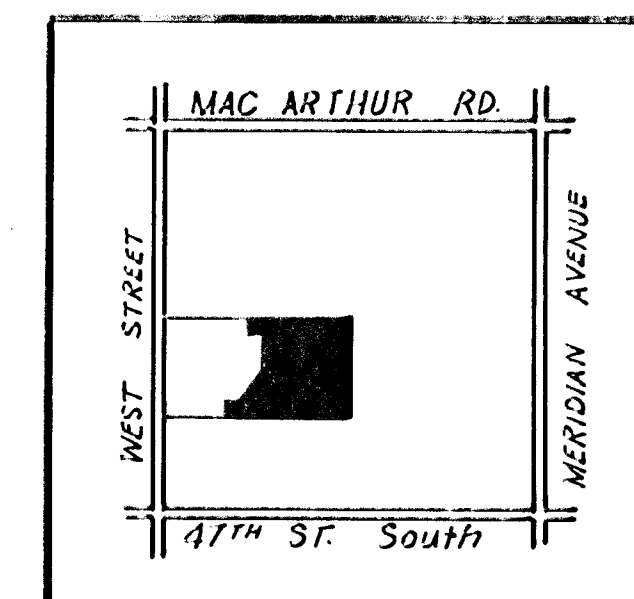

DRAINAGE AREA

DEVELOPER

DOUBLE J FARMS
 4444 SOUTH WEST ST.
 SUITE 94
 WICHITA, KS 67217
 316-529-4444

MACON COMPANY
 ENGINEERS - SURVEYORS
 1710 N. MAIN, NEWTON, KS 67114
 316-284-2793
 FAX 316-283-6048
 1540 N. BROADWAY, WICHITA, KS 67214
 SUITE 200B
 316-263-2772

Scale	Rev.
Date	Proj. No.