
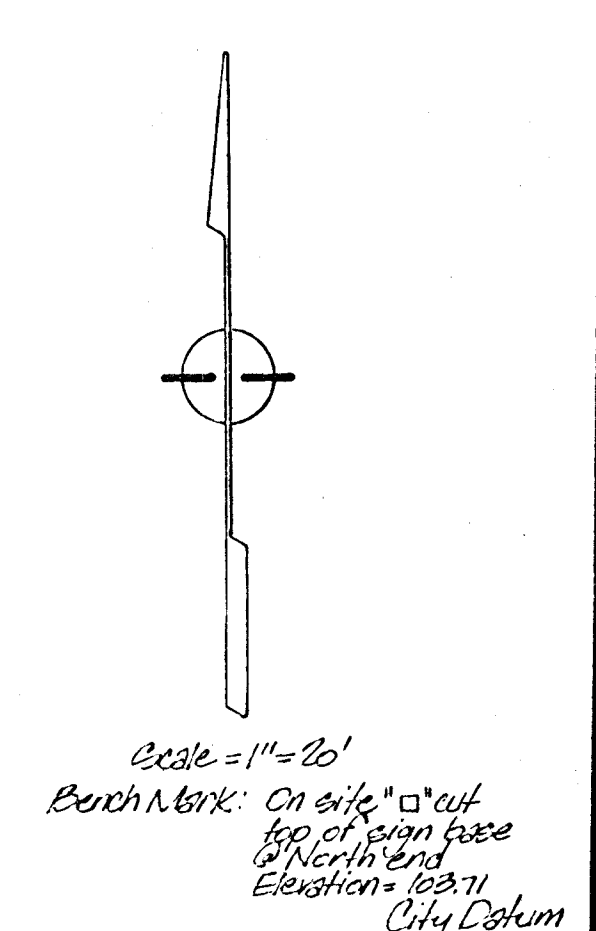


NOTE: 12" Water Main, 8" Gas, and 12" Sewer Main on Contract

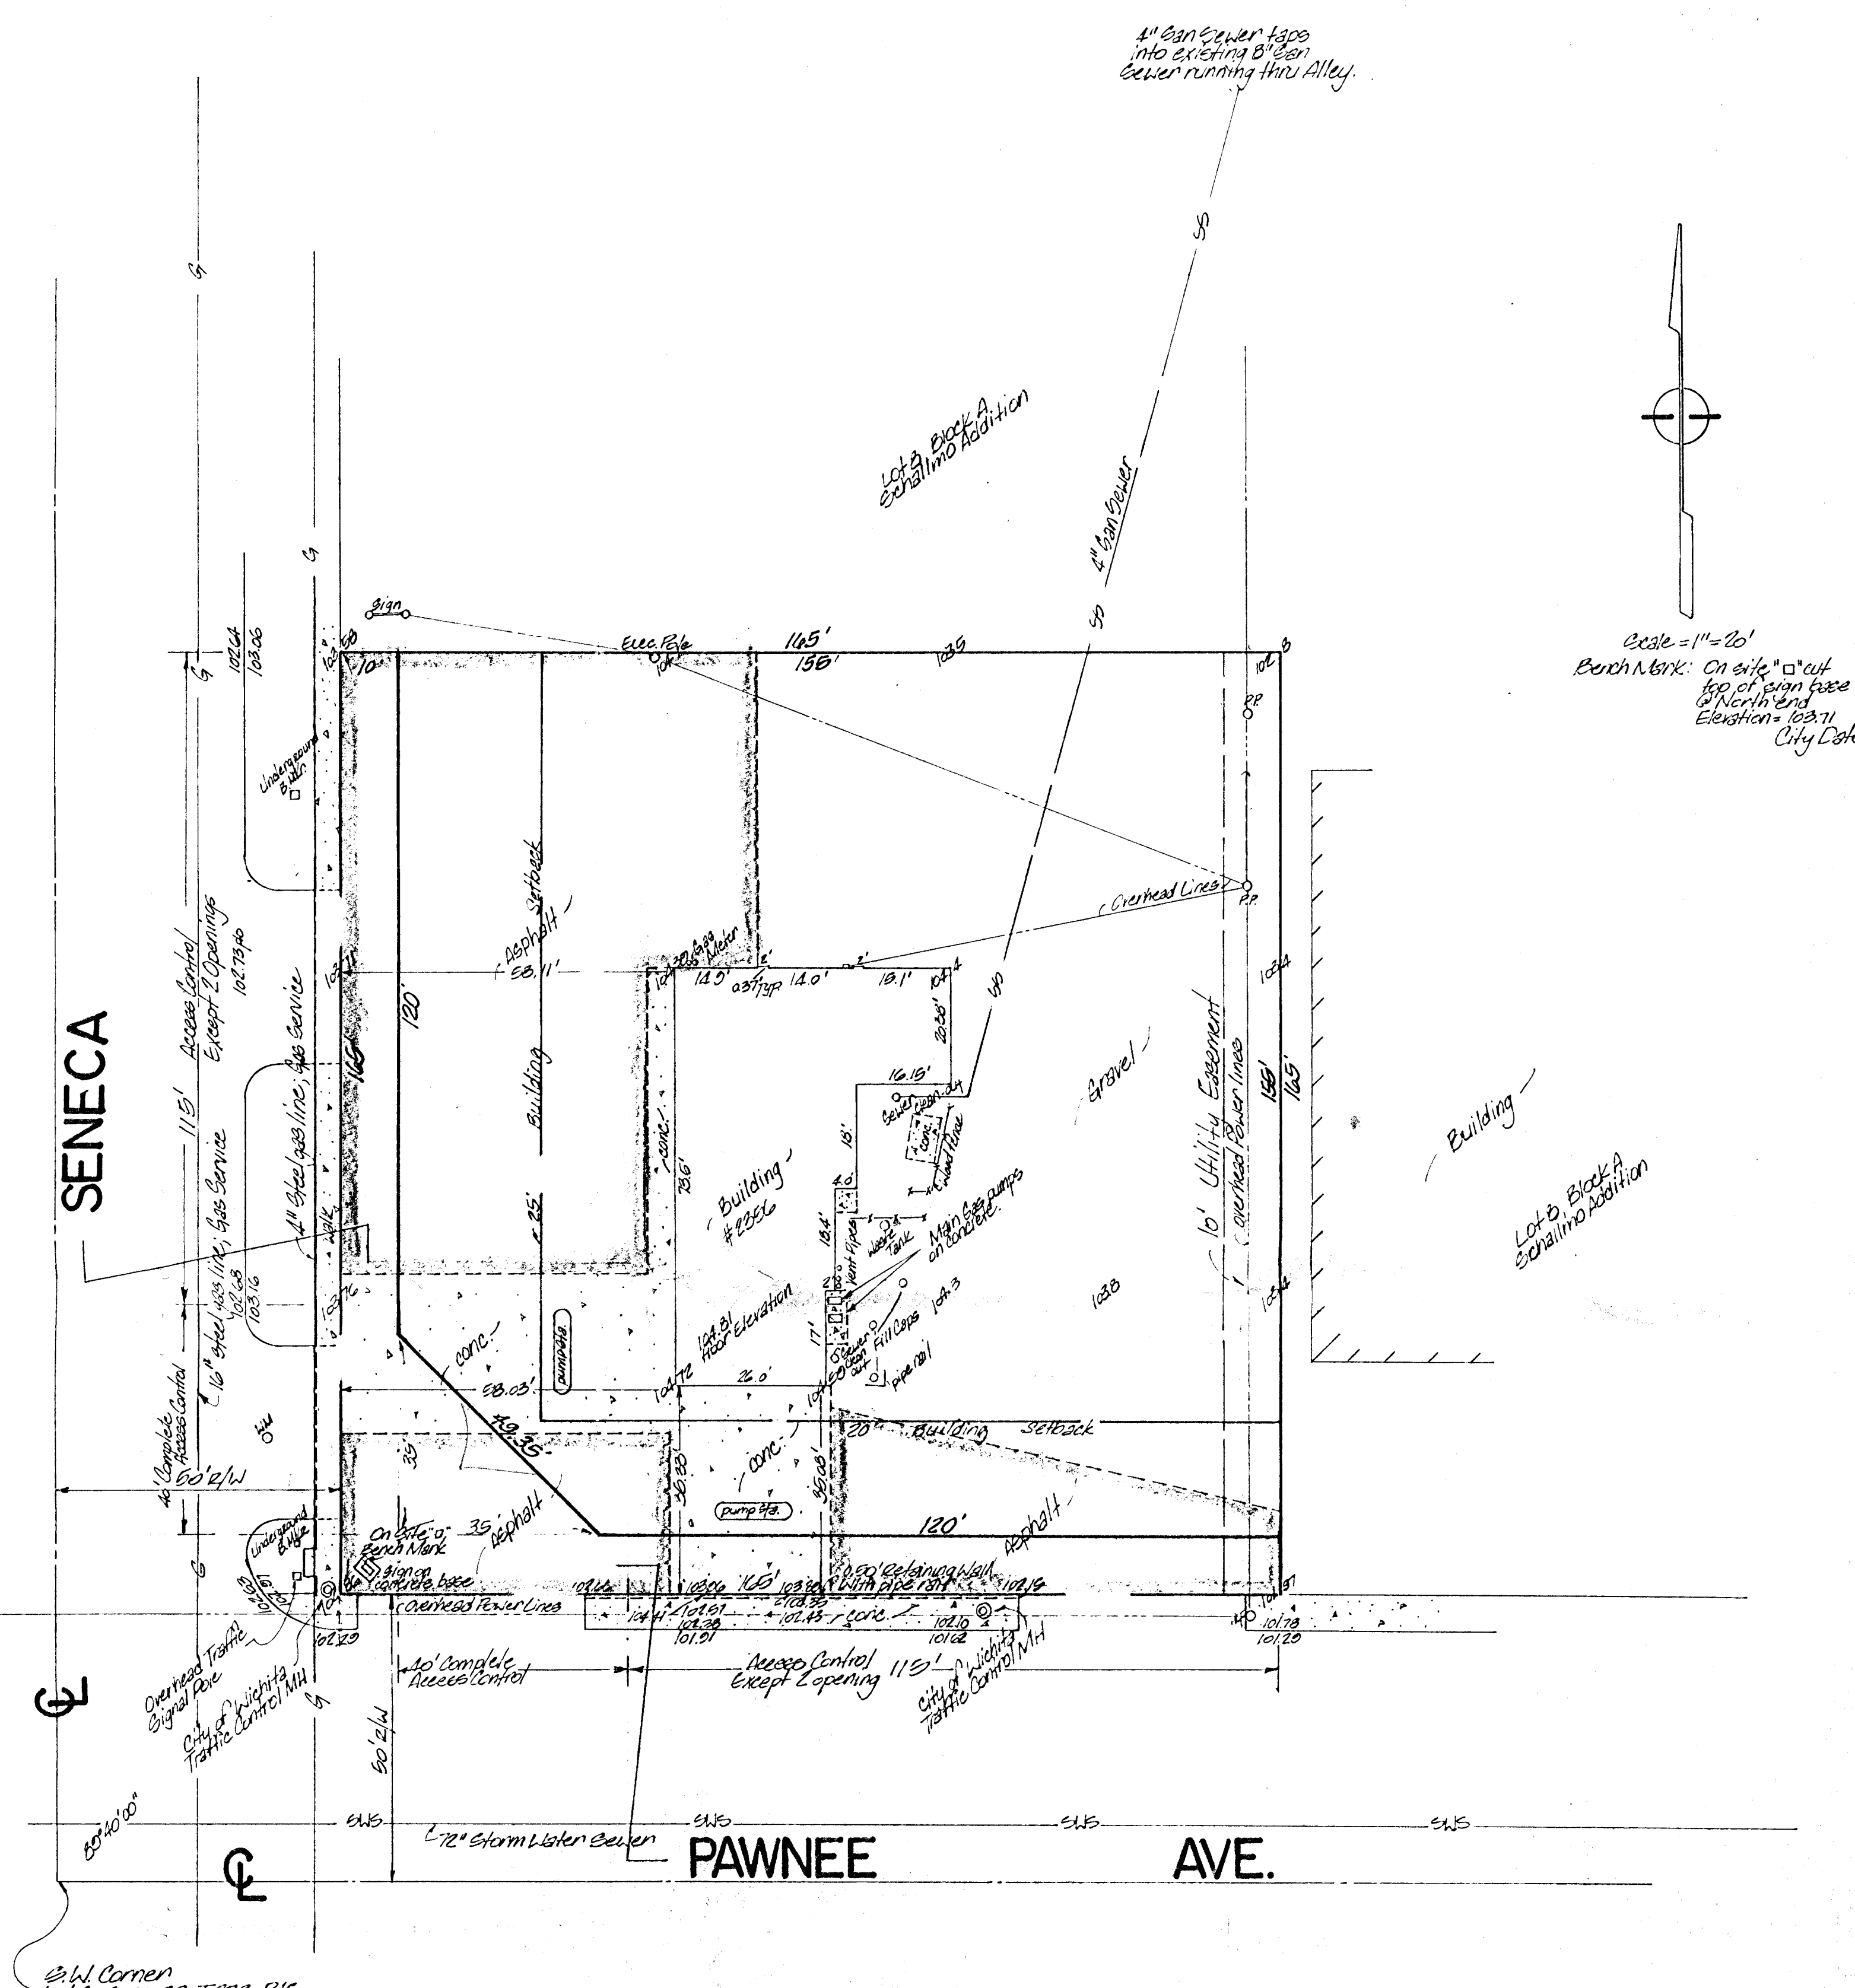

SKETCH PLAT

PPCo. ADDITION #2

THE WEST 165 FEET OF THE SOUTH 165 FEET OF LOT 8, BLOCK A, SCHALLMO ADDITION

CONTRACT PURCHASER:
PHILLIPS PETROLEUM COMPANY