


VICINITY MAP
 REFLECTION RIDGE 2nd ADDITION
 TO WICHITA, SEDGWICK COUNTY, KANSAS

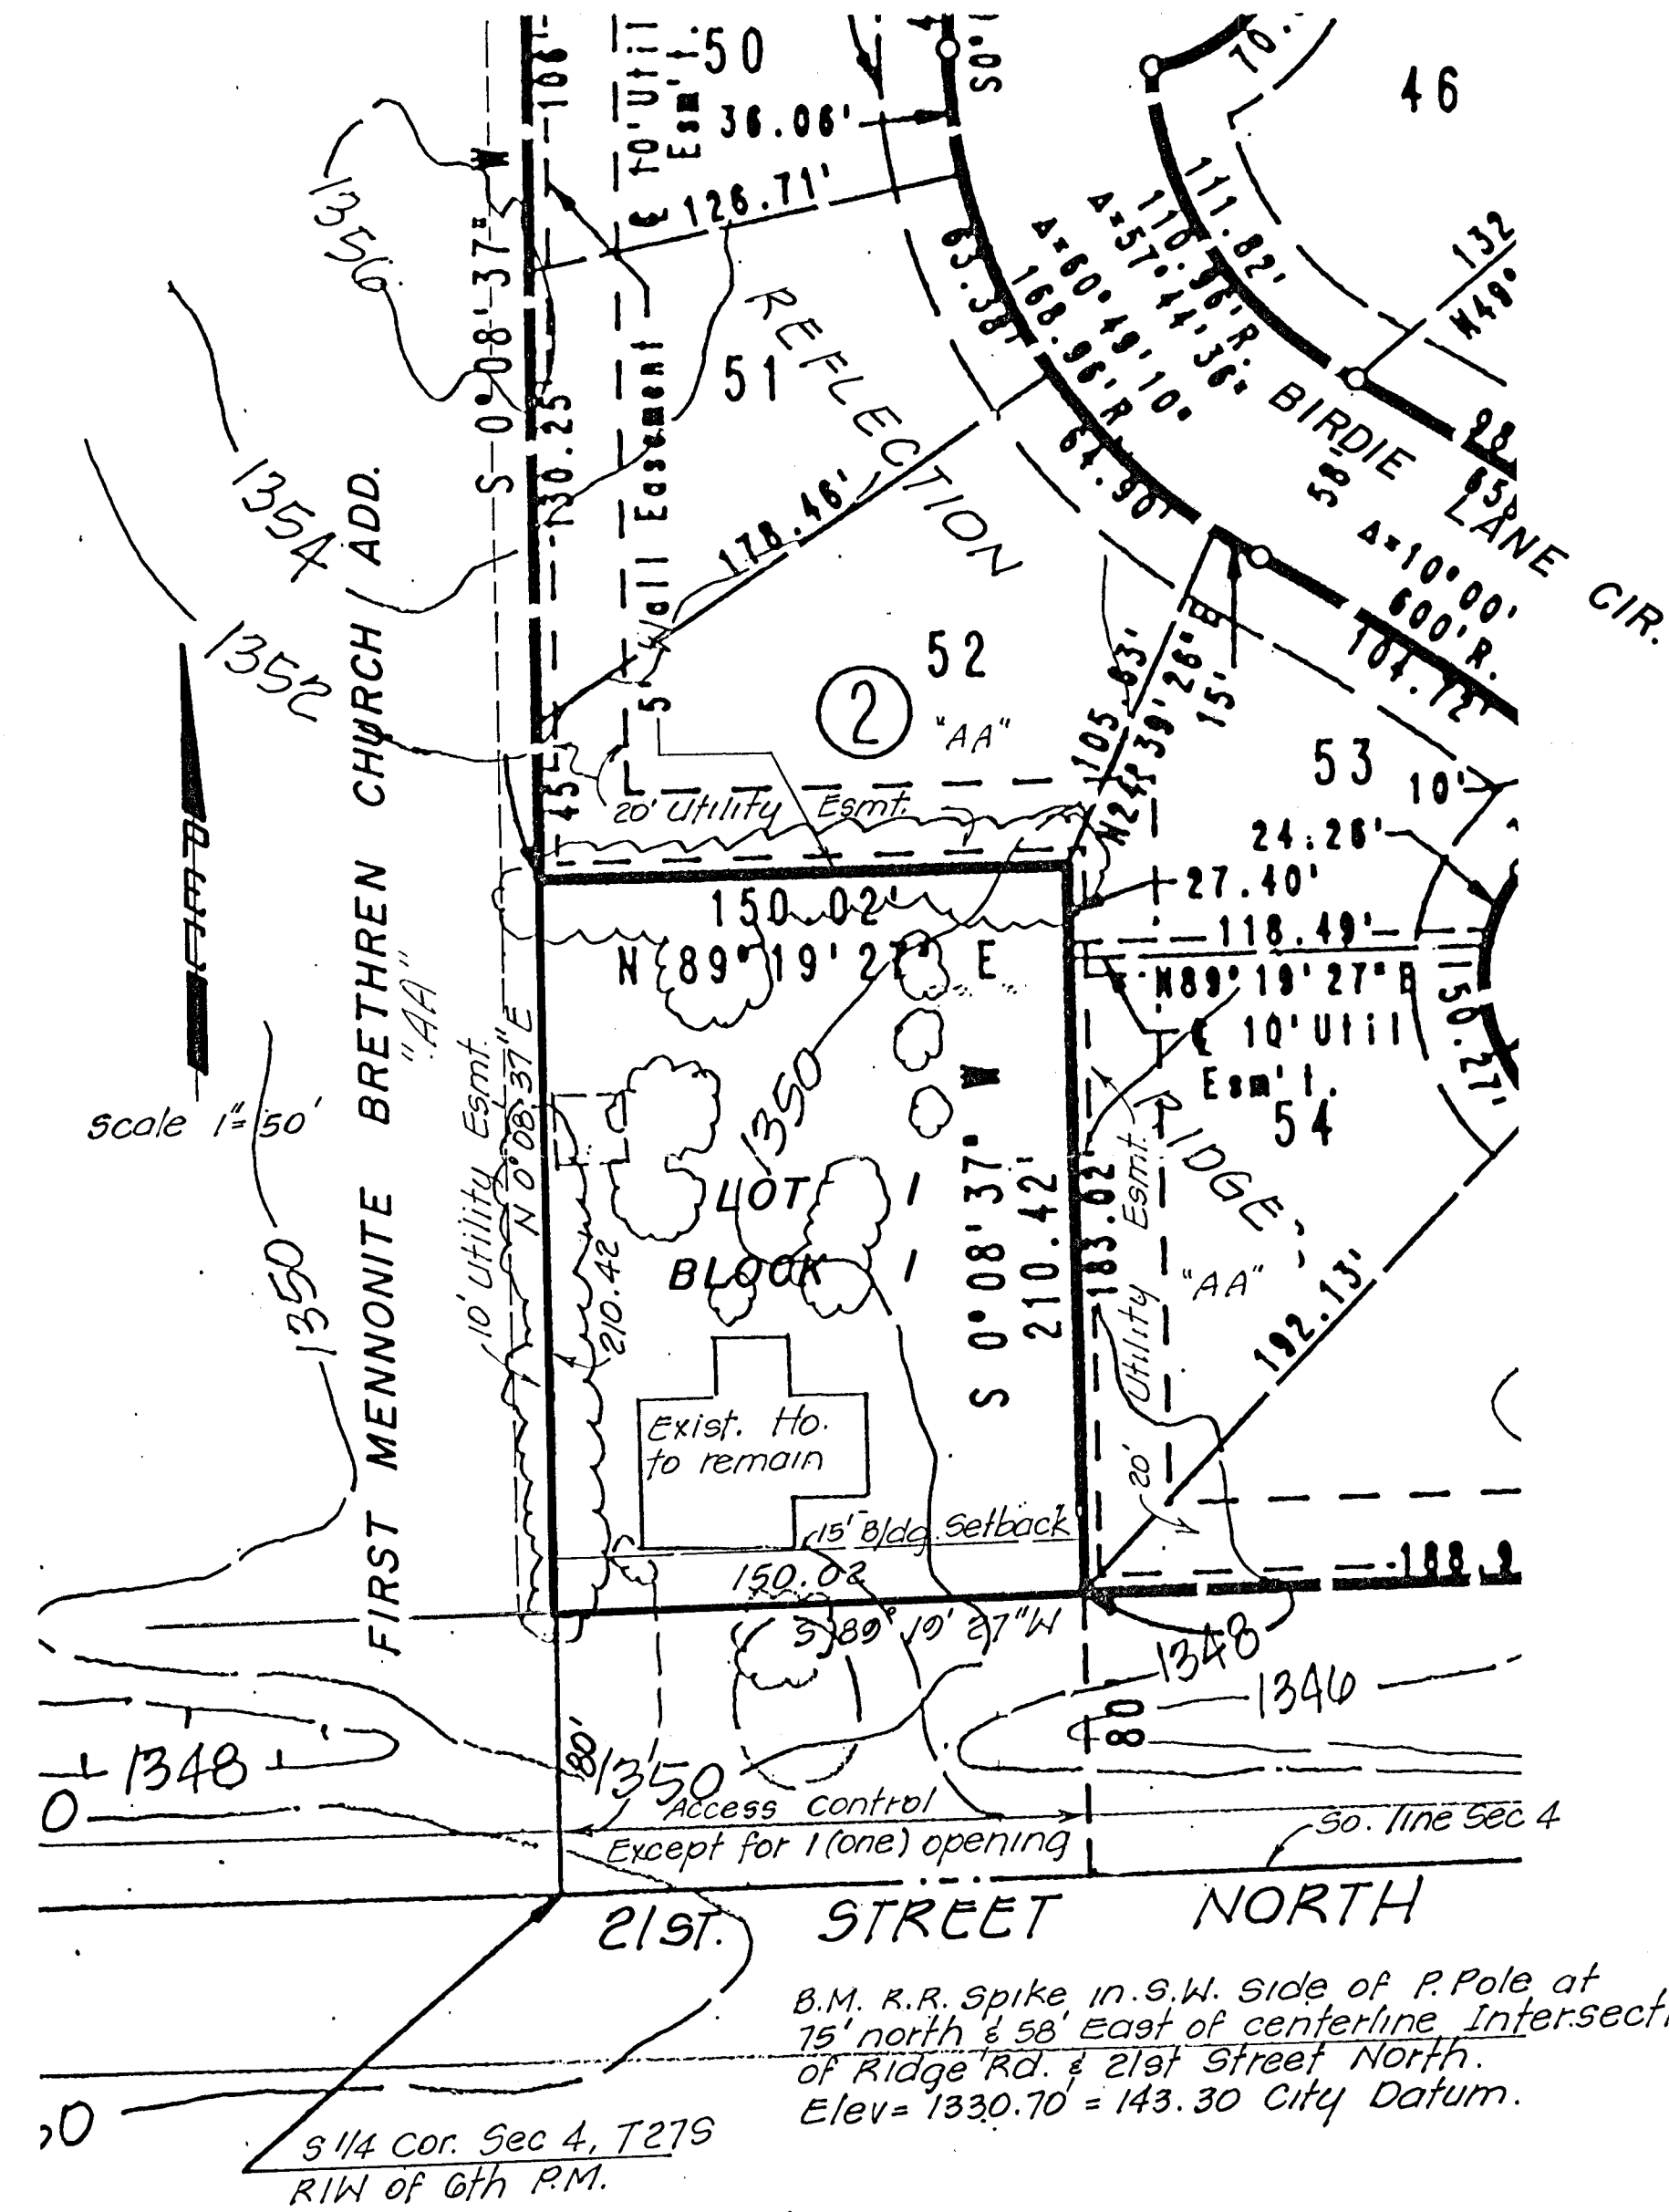

OWNER: REFLECTION RIDGE INC.
 2301 N. RIDGE RD Wichita, Ks. 67205.

ENGINEER: P.E.C. P.O.
 1440 English Wichita, Ks. 67211.