


N

1" = 30'
Elev = City Datum

BENCH MARK:
City Standard Disc. 24" N. E 34" W.
S. E. Meridian E Horn
Elev. = 106.736 City Datum

LOT GRADING PLAN:
The Lot shall be graded to drain
to the streets ~~via~~ via approved
driveways, flumes-inlets, etc.
when redeveloped.

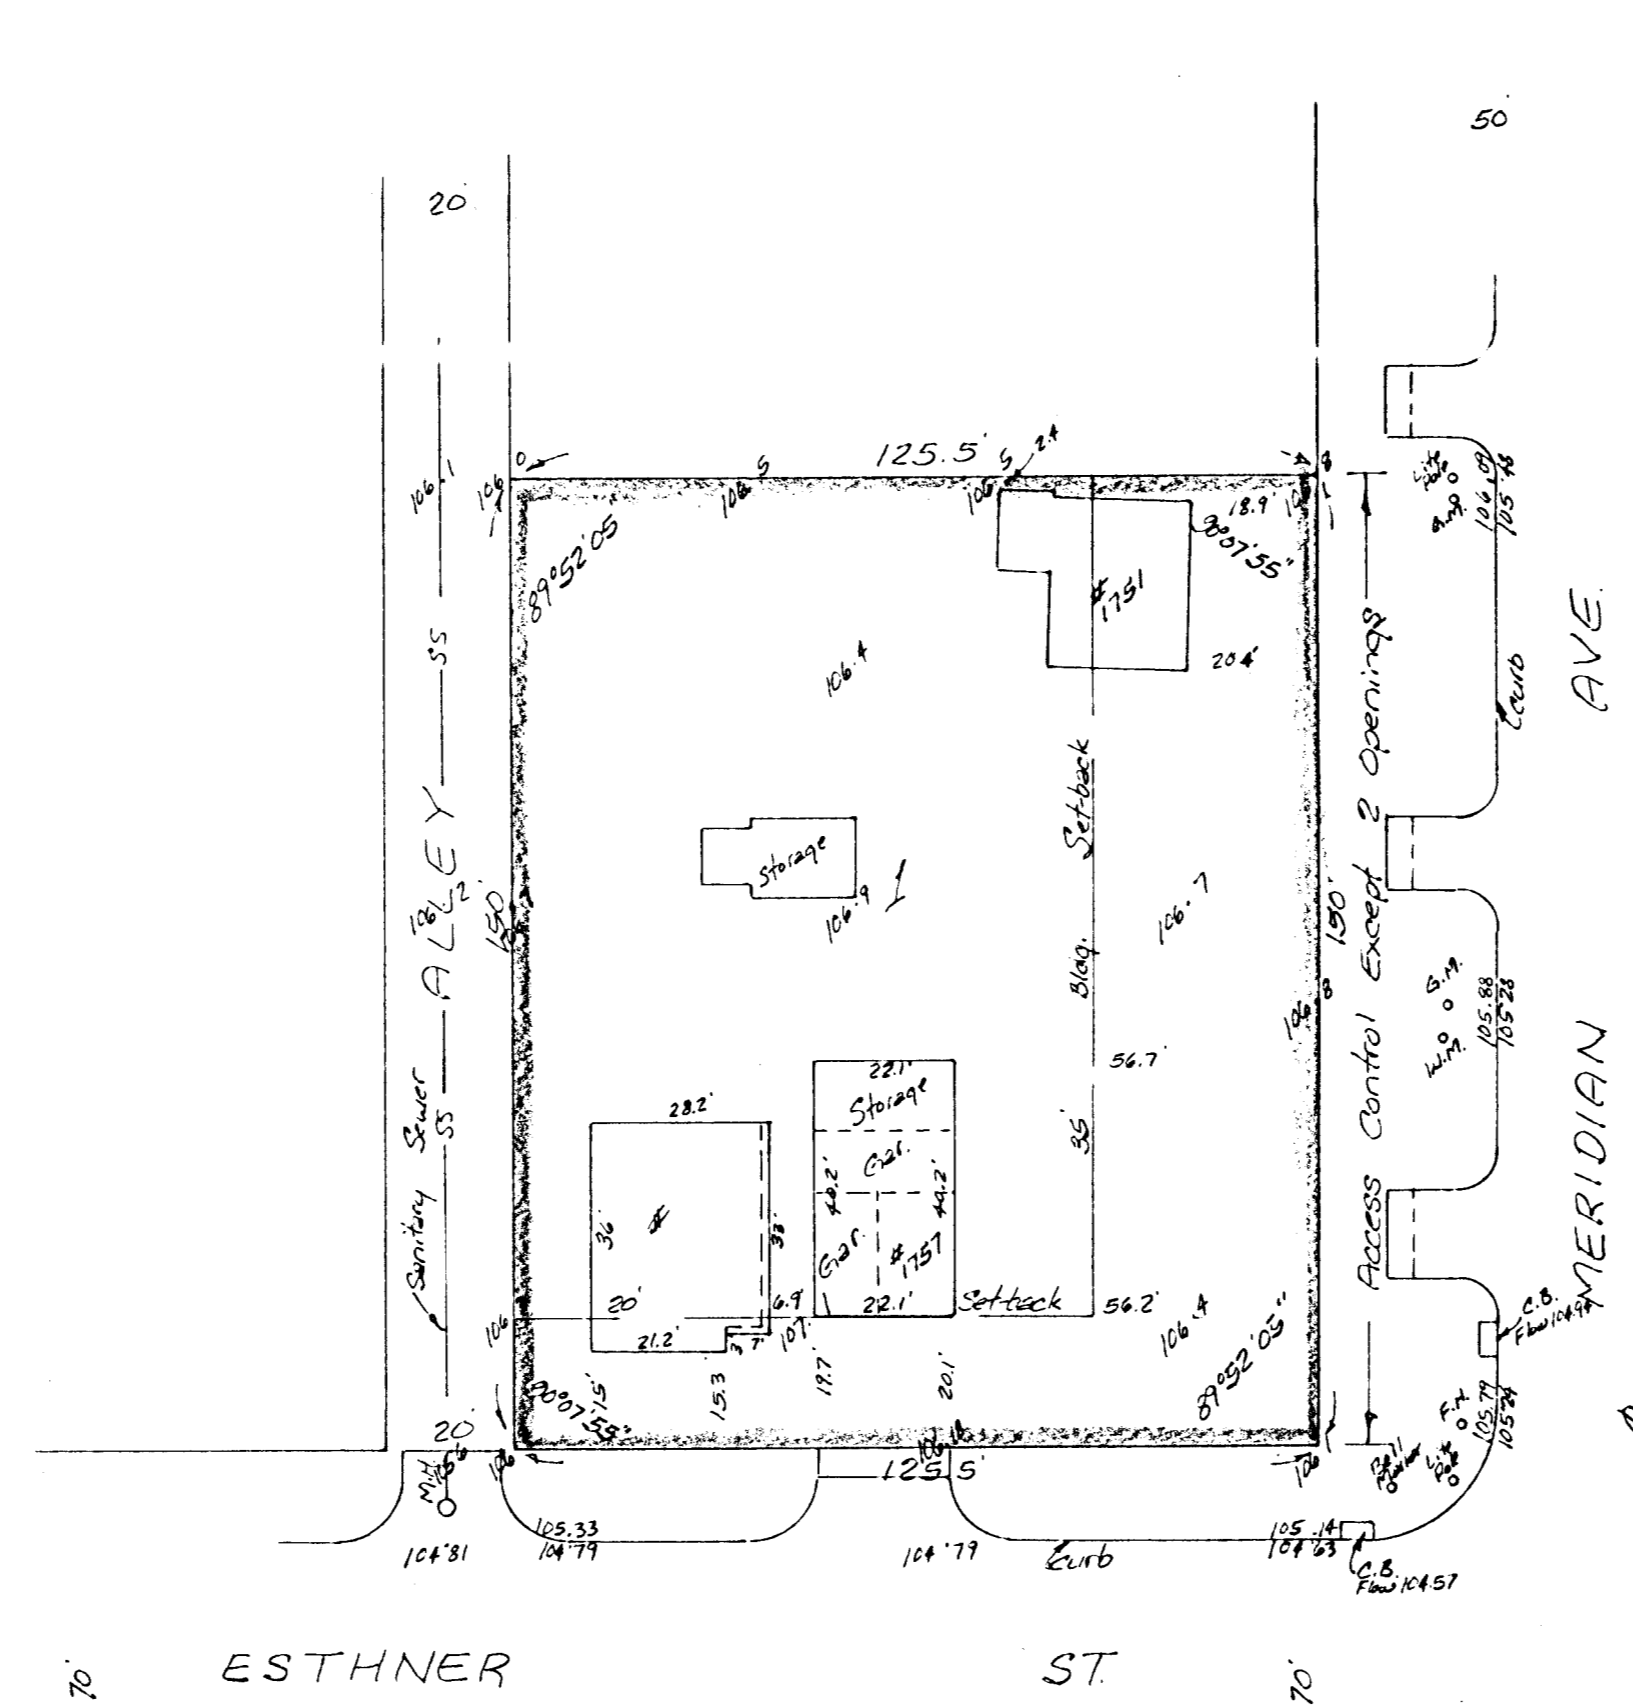

SKETCH PLAT
NIELSON ADDITION

LOTS 1 AND 2, GLEE LONG ADDITION
TO WICHITA, SEDGWICK COUNTY, KANSAS.

LOUIS NIELSON