
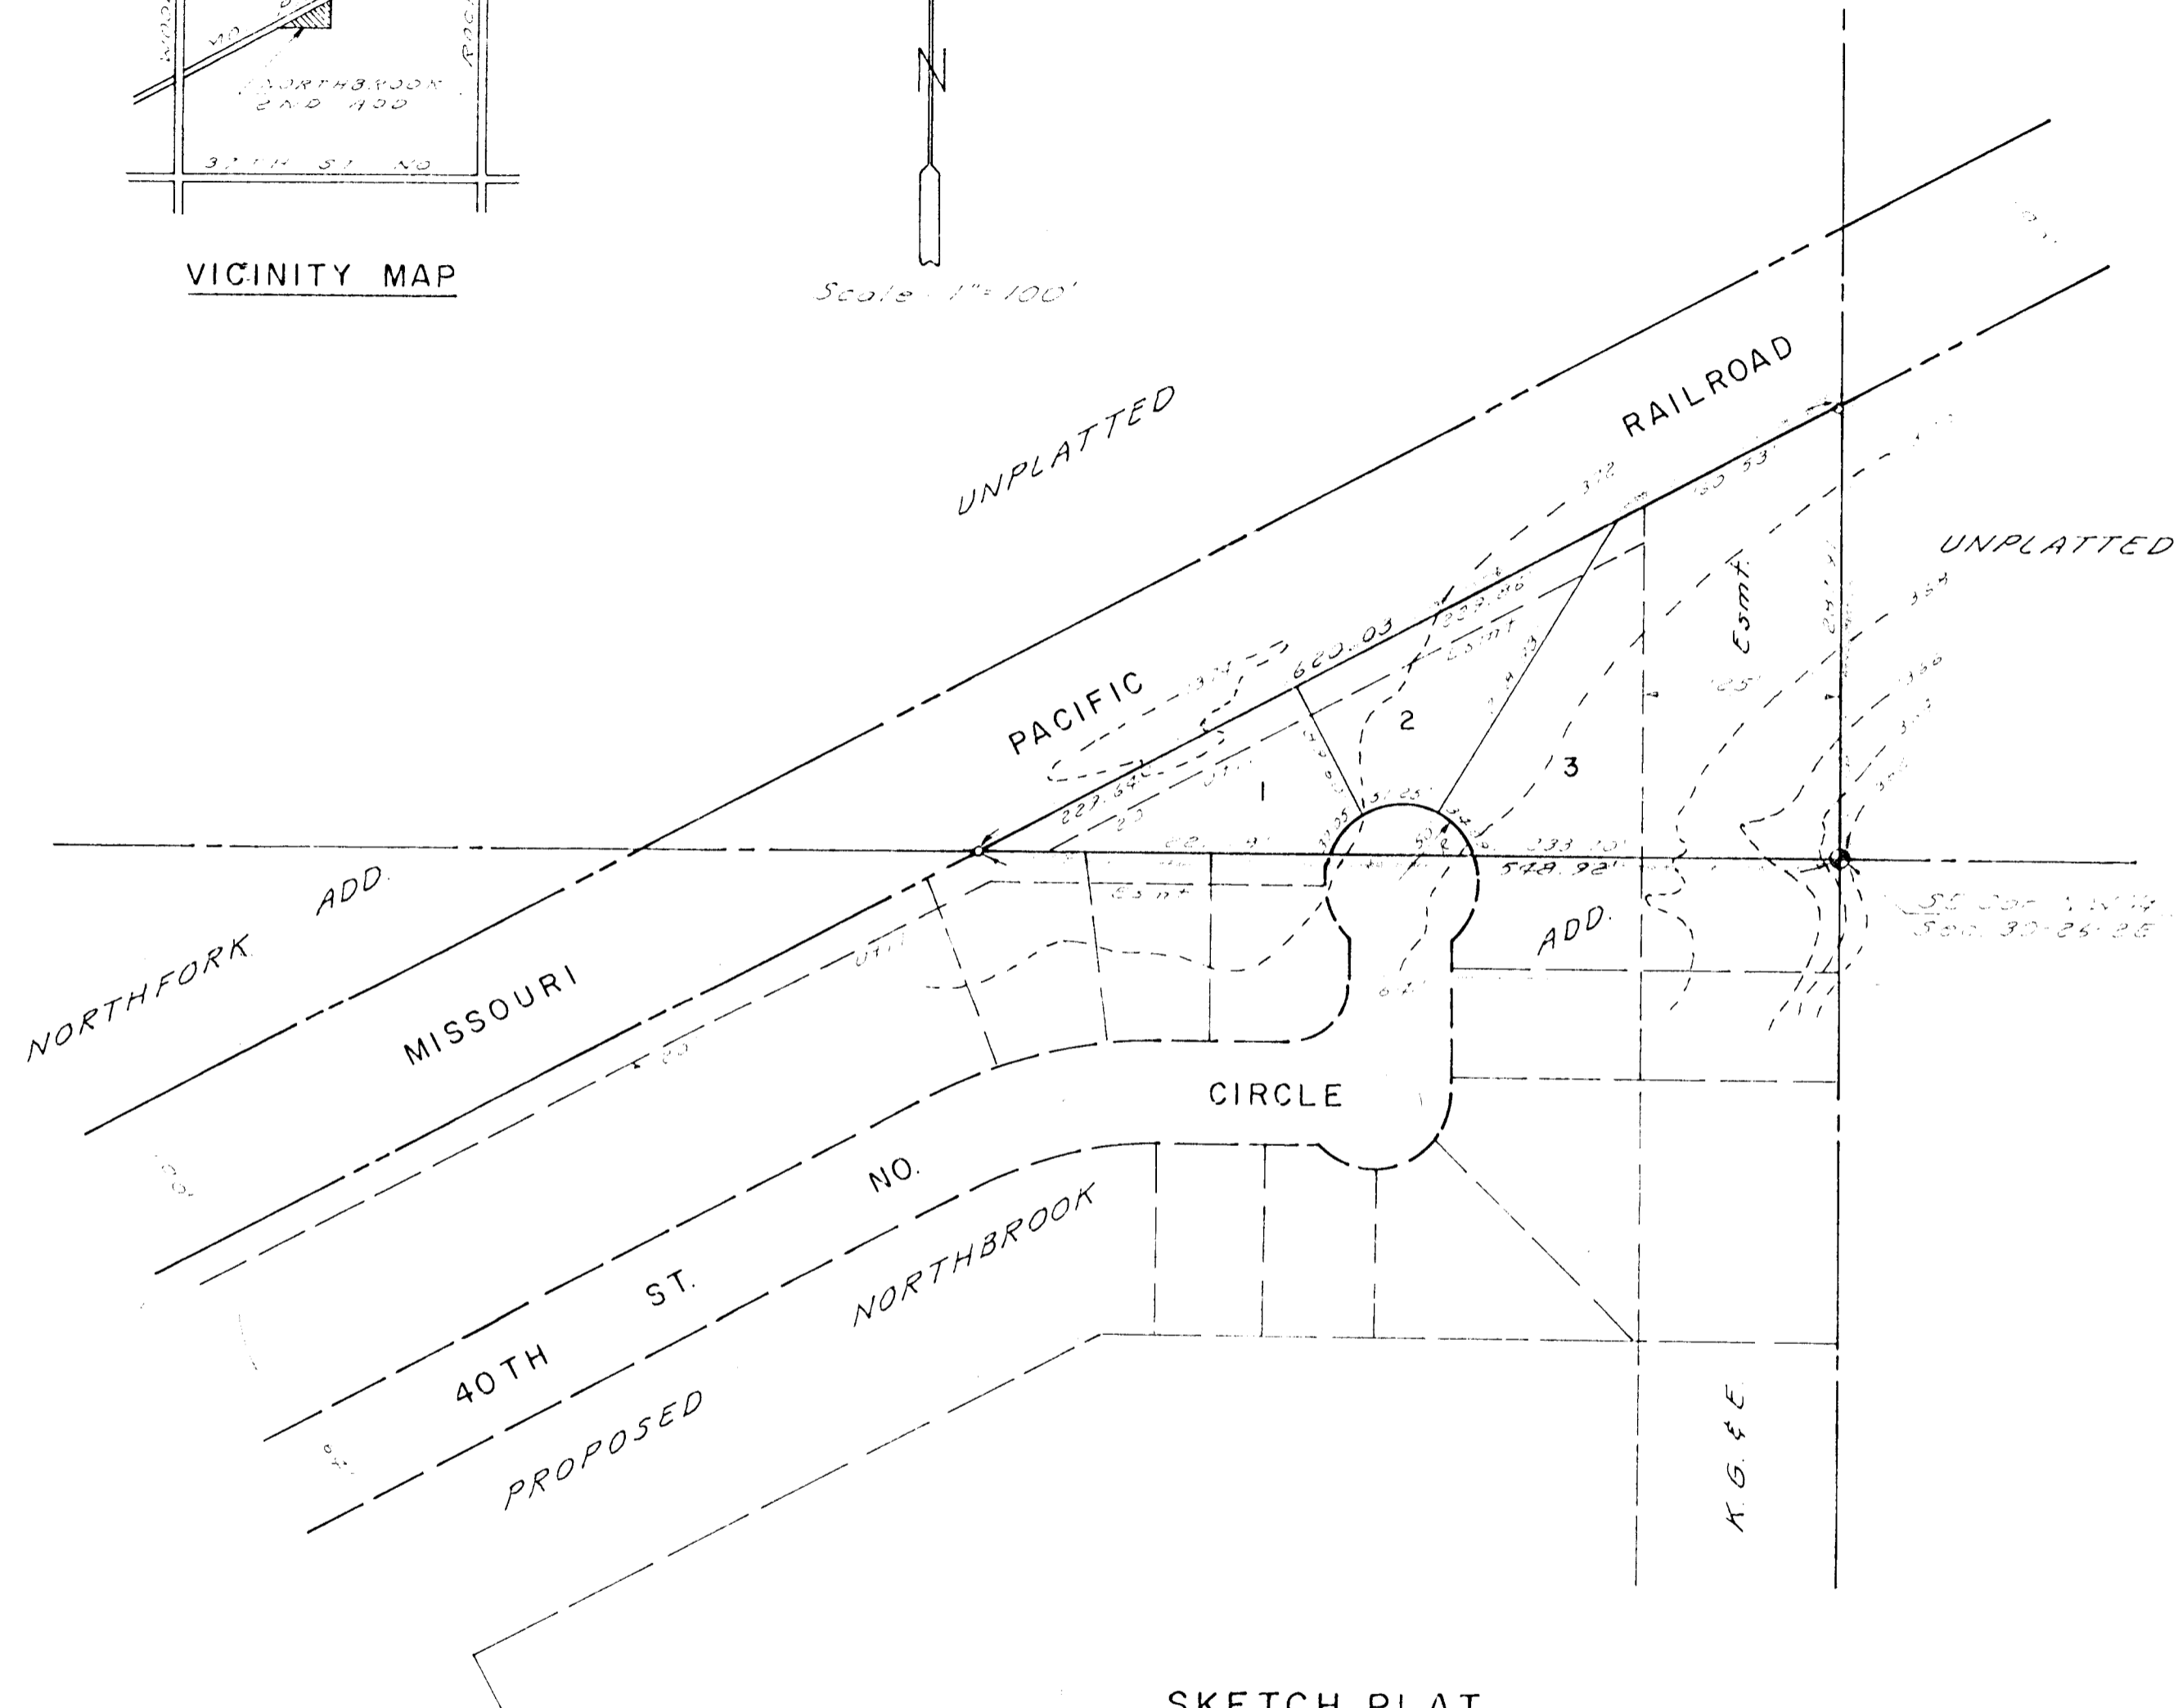


VICINITY MAP

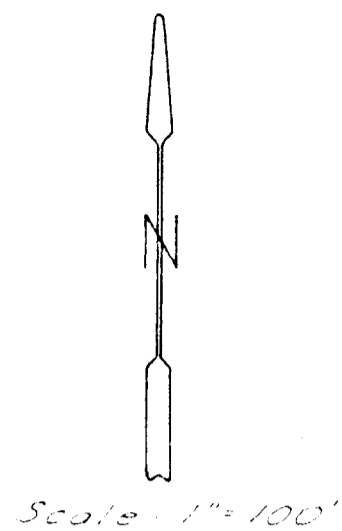

SKETCH PLAT
NORTHBROOK 2ND ADDITION

PART OF NW 1/4 SEC. 30-26-2 E