
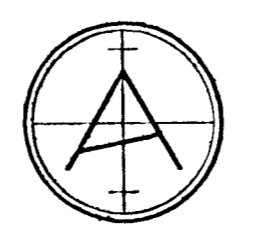


PRELIMINARY PLAT DOUBLE L ADDITION

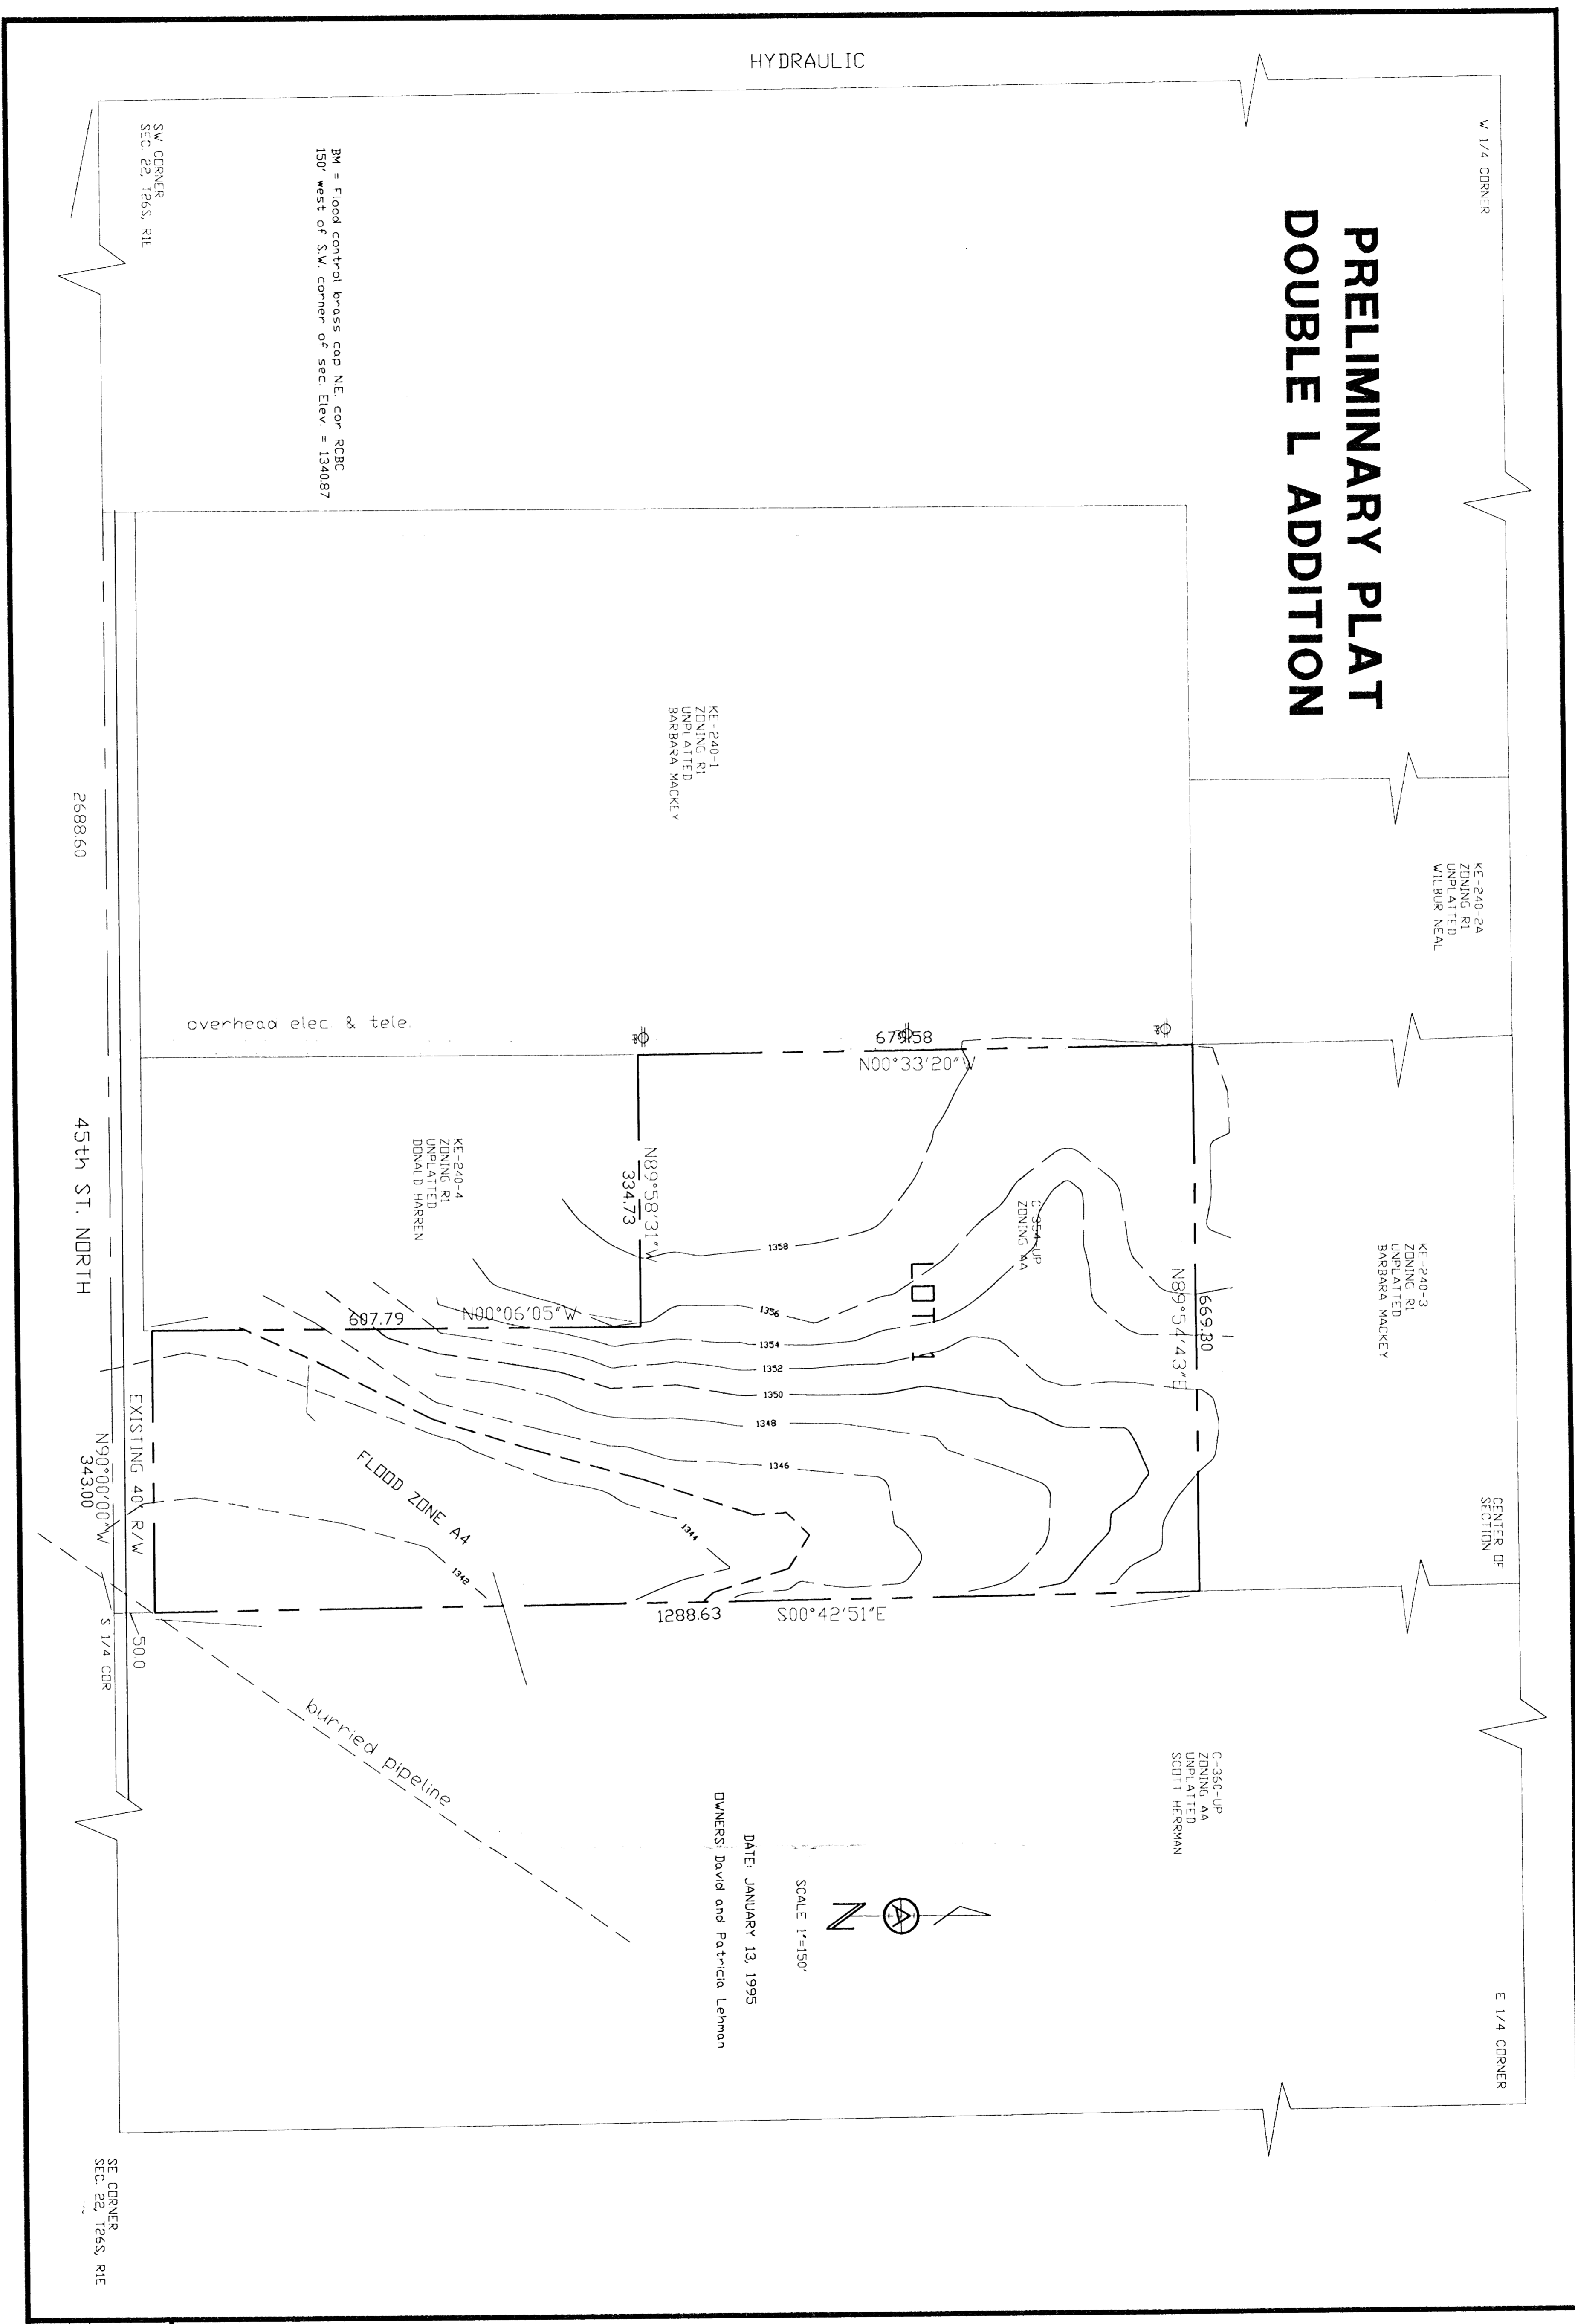

ARMSTRONG LAND SURVEY, P.A.

250 Mathewson
Wichita, KS 67211
(316) 263-0082