




Bench mark:  
City disc., NE corner of  
concrete R.C.B. at Hillside  
& Massall, Chisholm Creek  
Elev. = 104.50 City Datum

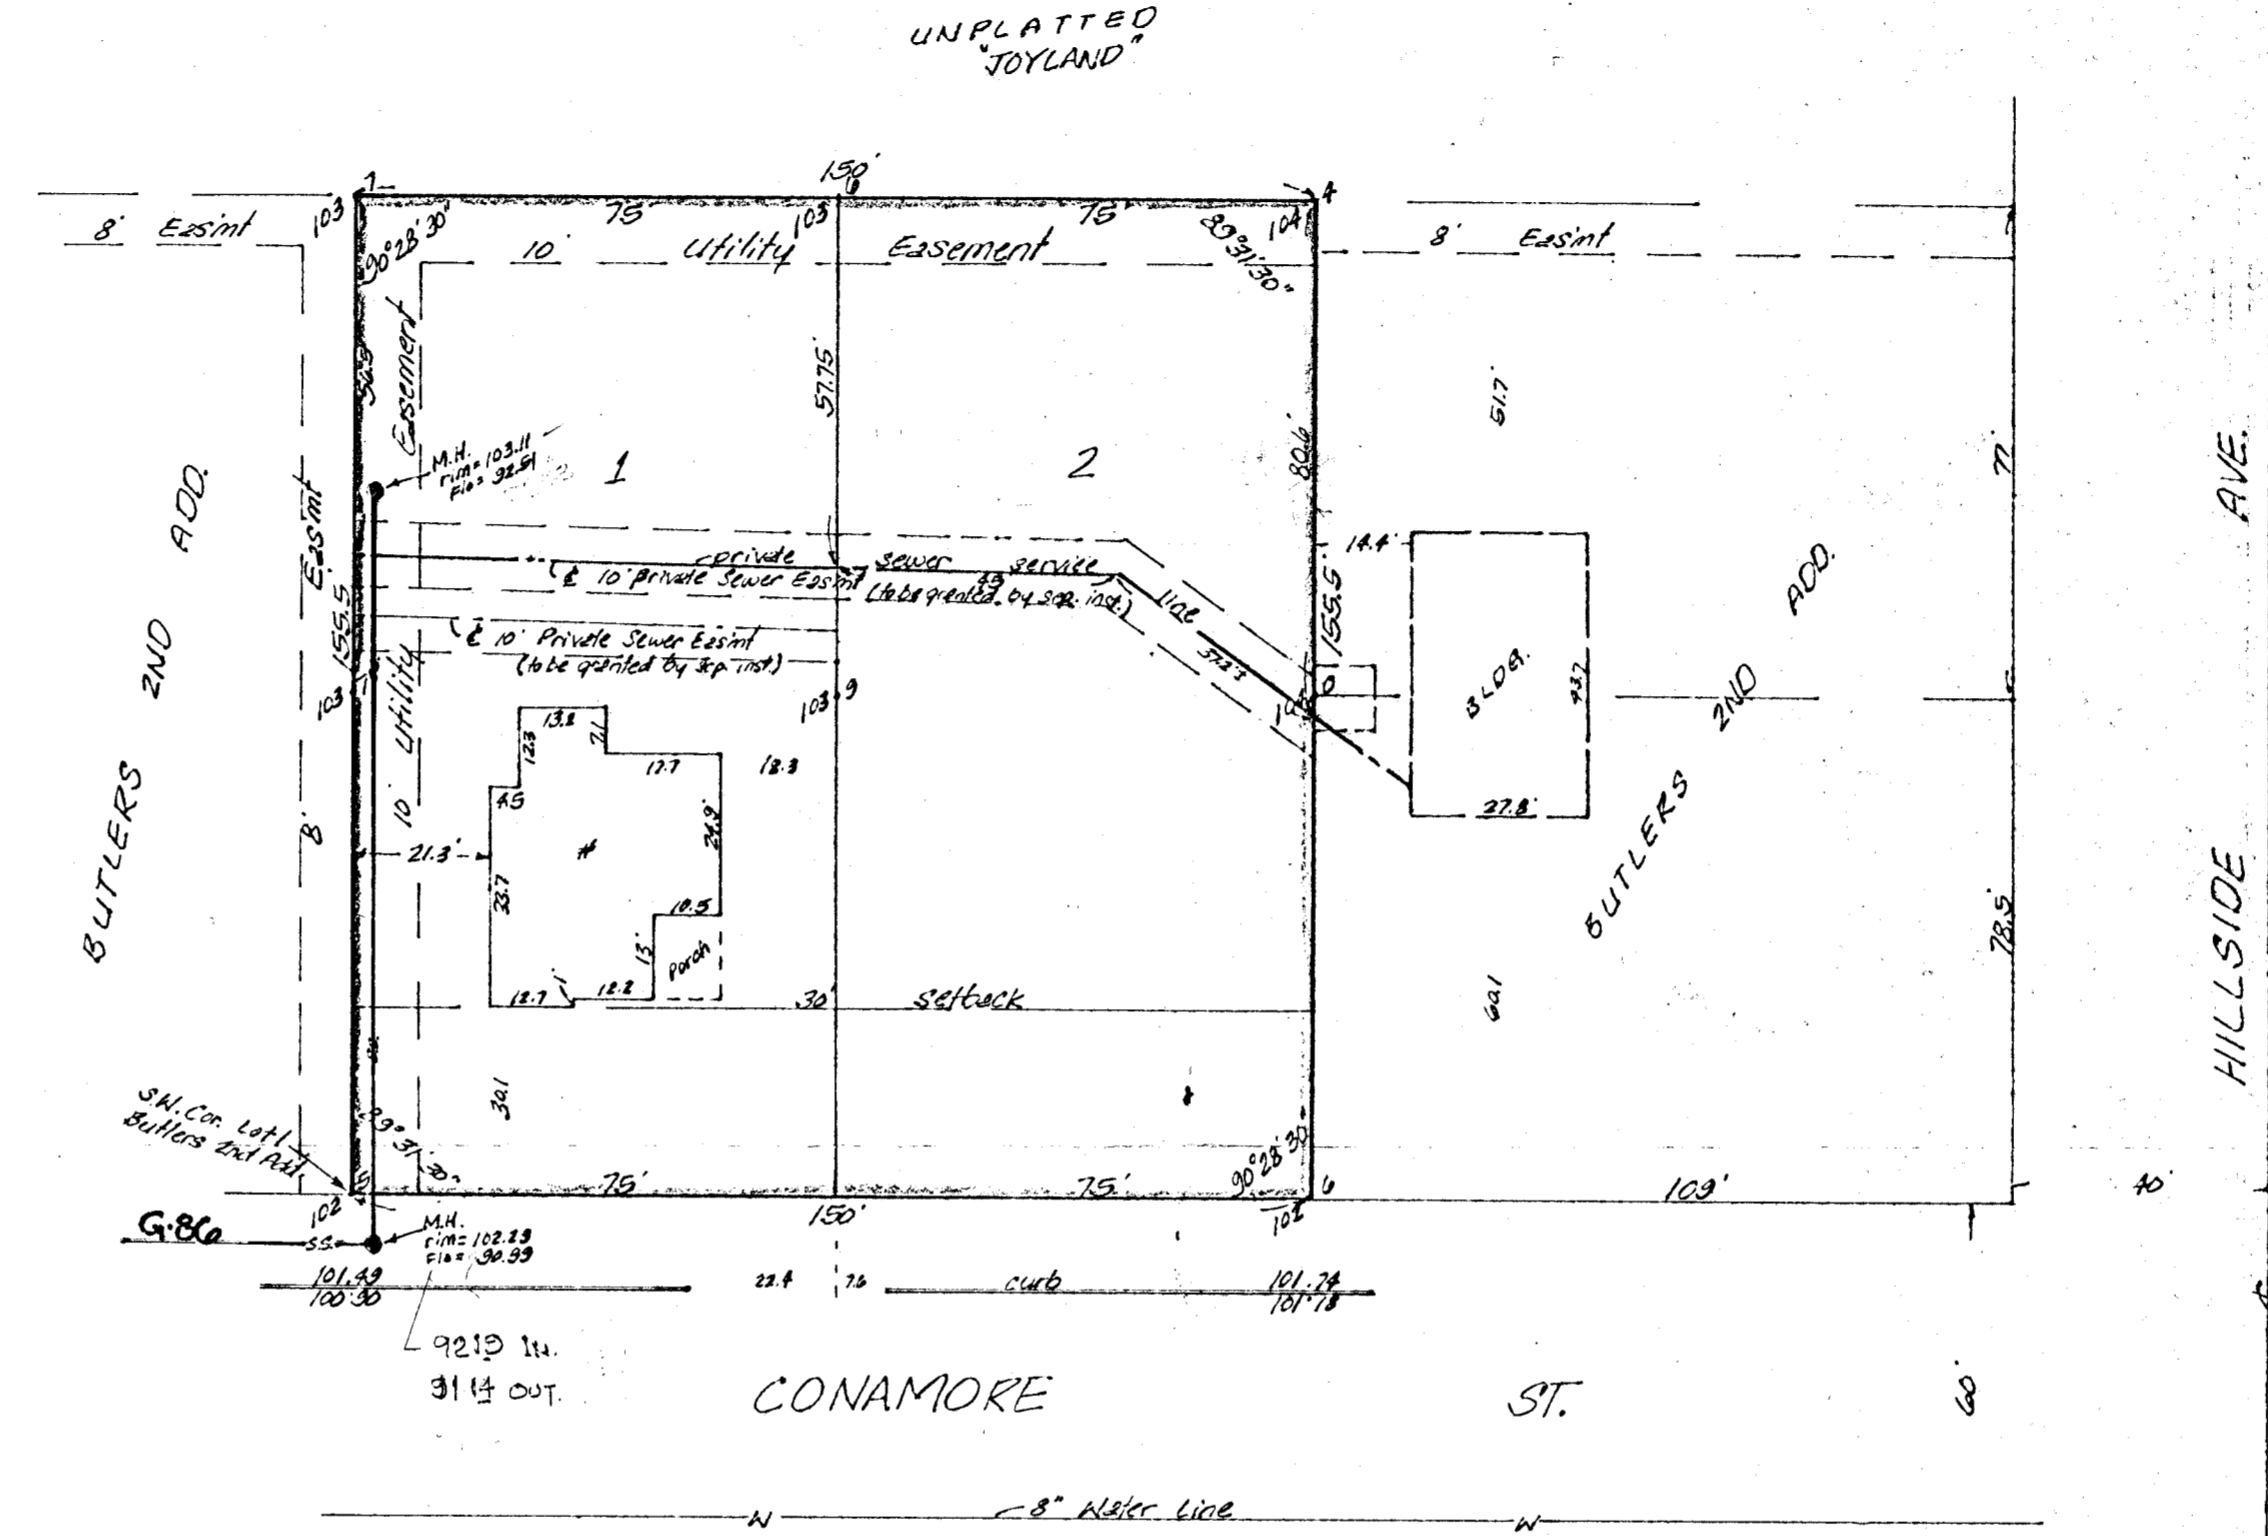

**SKETCH PLAT  
JOE DRIVER ADDITION**

THE WEST 150 FEET OF  
LOTS 1 AND 2, BUTLERS  
2ND ADDITION, SEDAWICK  
COUNTY, KANSAS

OWNER: STRIVER CONSTRUCTION COMPANY, INC.  
% JOE DRIVER, VICE-PRESIDENT

**BAUGHMAN COMPANY, P.A.**  
SURVEYORS  
316/262-7271 • 330 LAURA • WICHITA, KANSAS 67211

OCT. 17, 1980