




Bench mark:  
 "1" cut in concrete at NE corner  
 of Bldg. #5601 W. Kellogg  
 Elevation = 122.17 City Datum

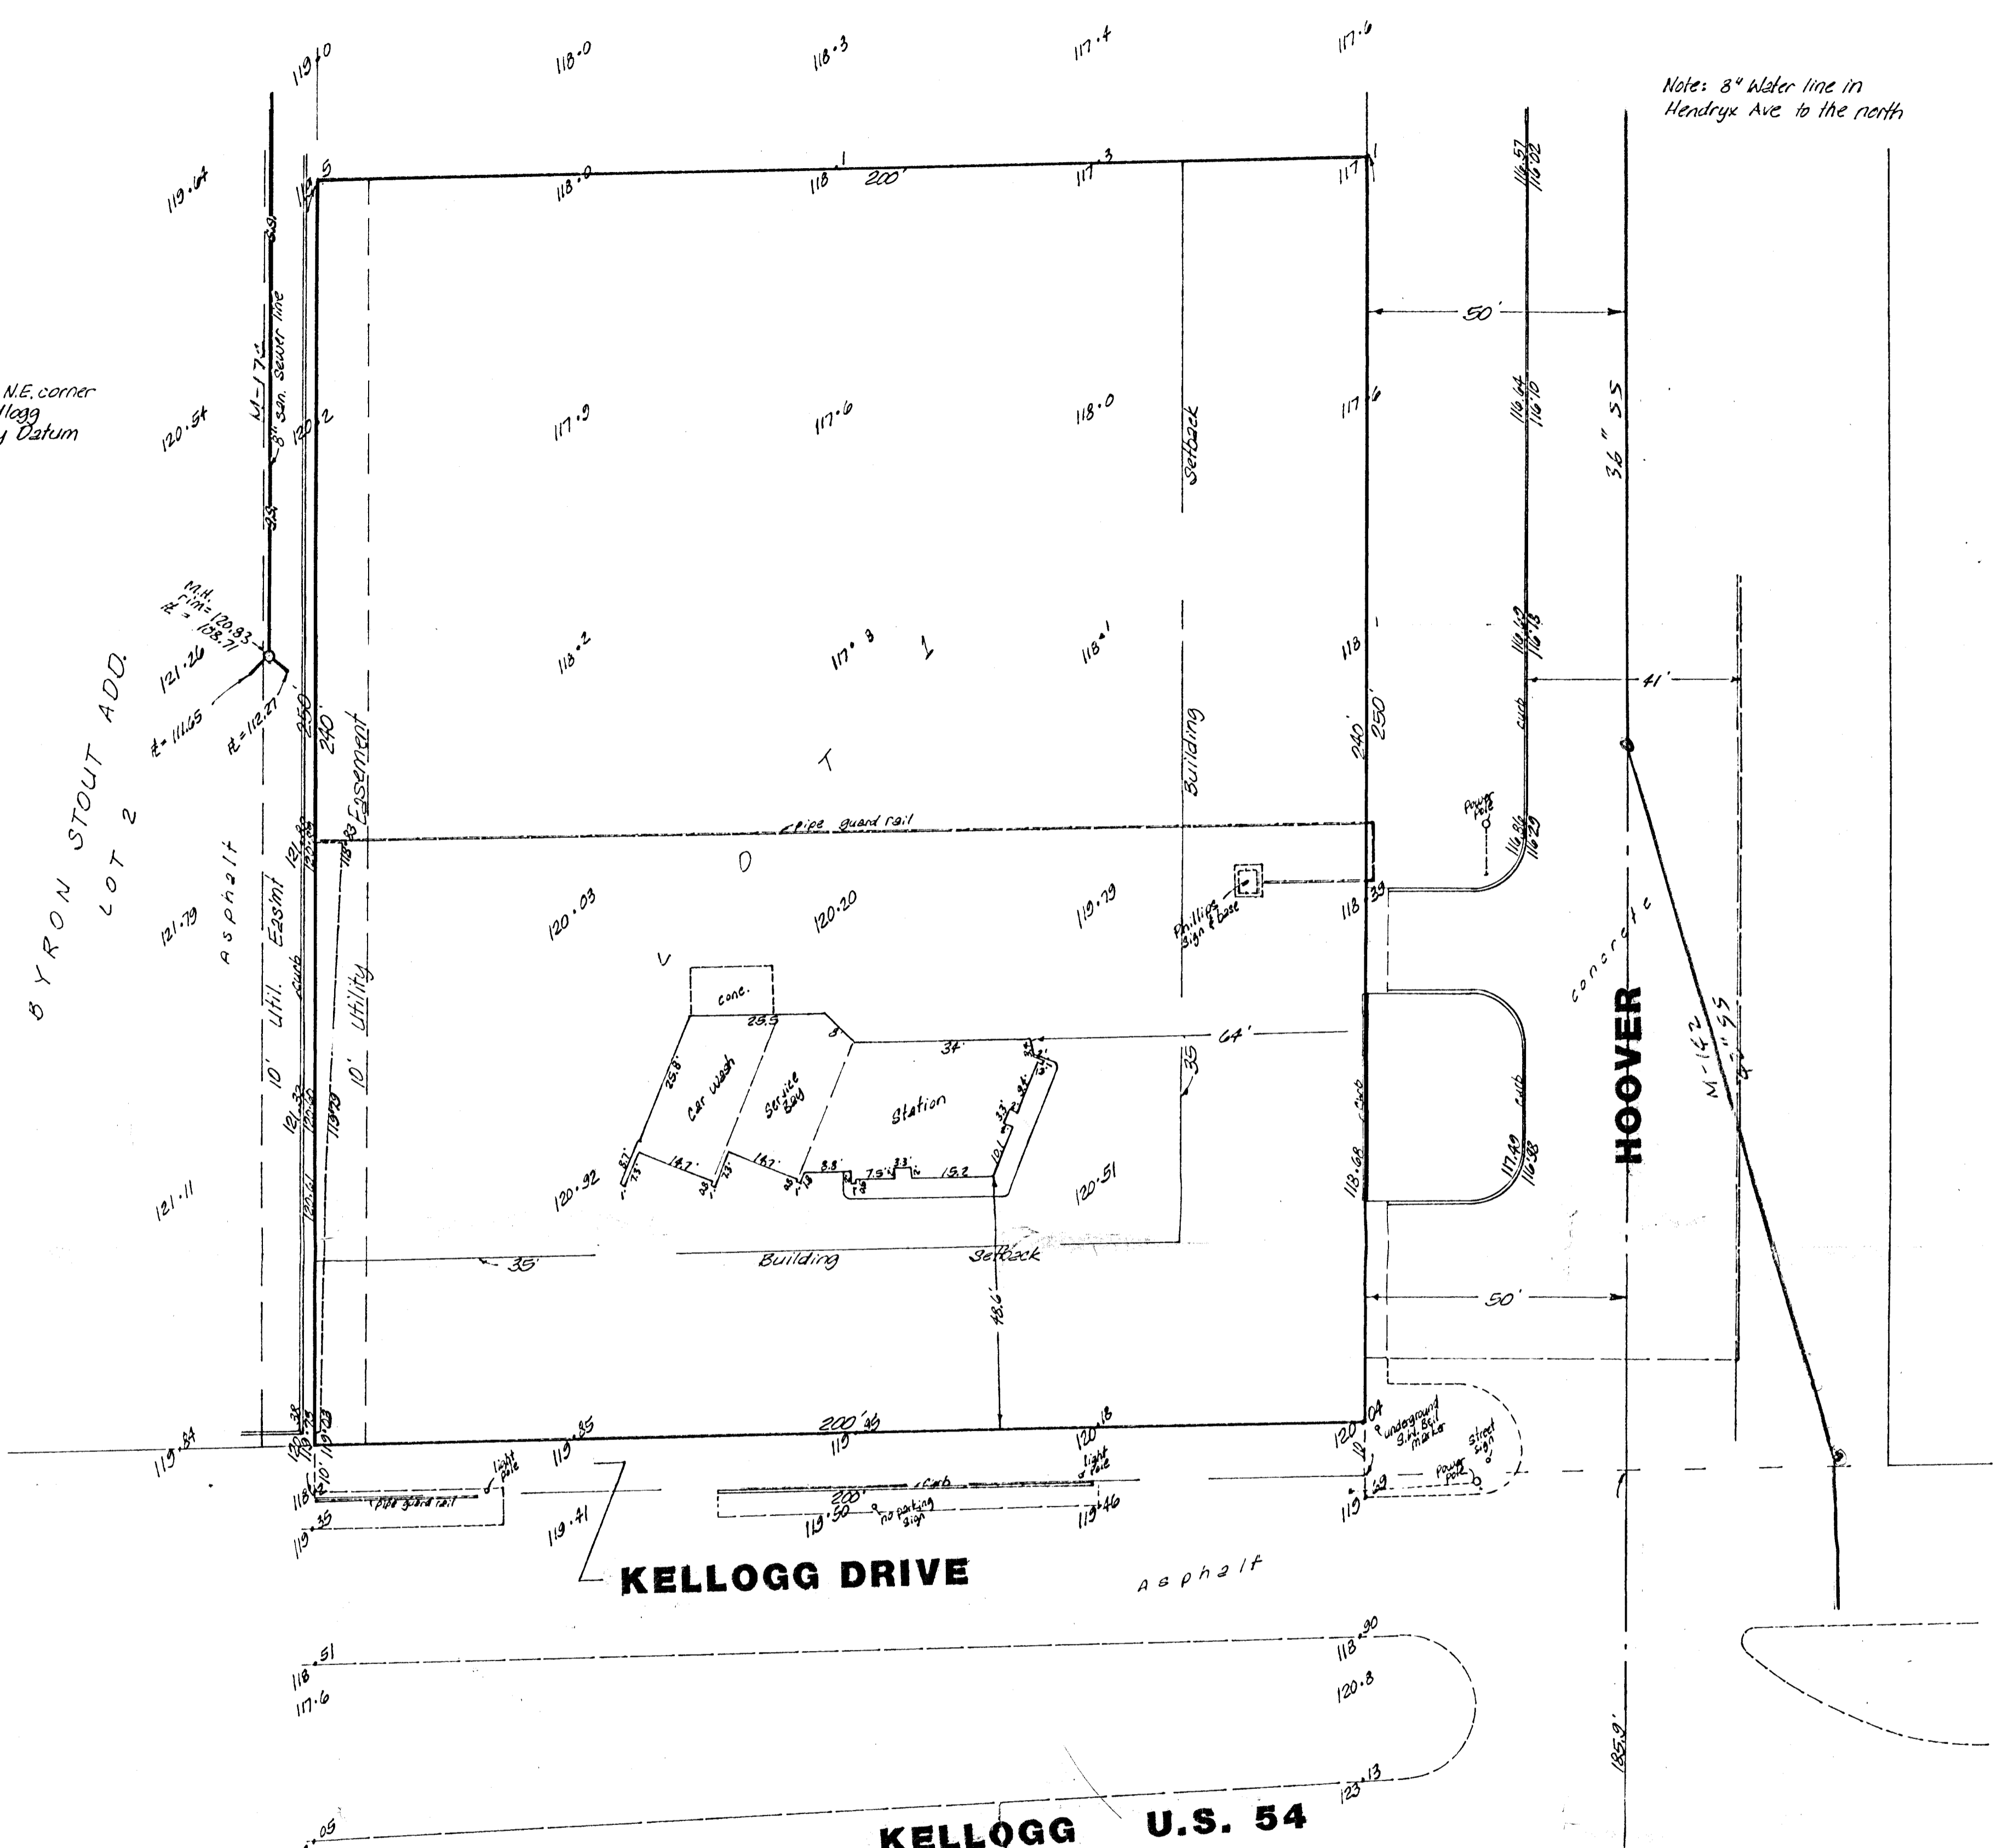

**SKETCH PLAT  
 REPROCO 1ST ADDITION**

THE SOUTH 250 FEET OF THE EAST 200  
 FEET OF LOT 1, REPLAT OF DALE GARST  
 ADDITION AND PART OF GARST GARDENS,  
 WICHITA, KANSAS.

OWNER: REPROCO INC.  
 A DELAWARE CORPORATION

S.E. Cor.  
 NE 1/4 2727411