


DRAINAGE AREA EXHIBIT

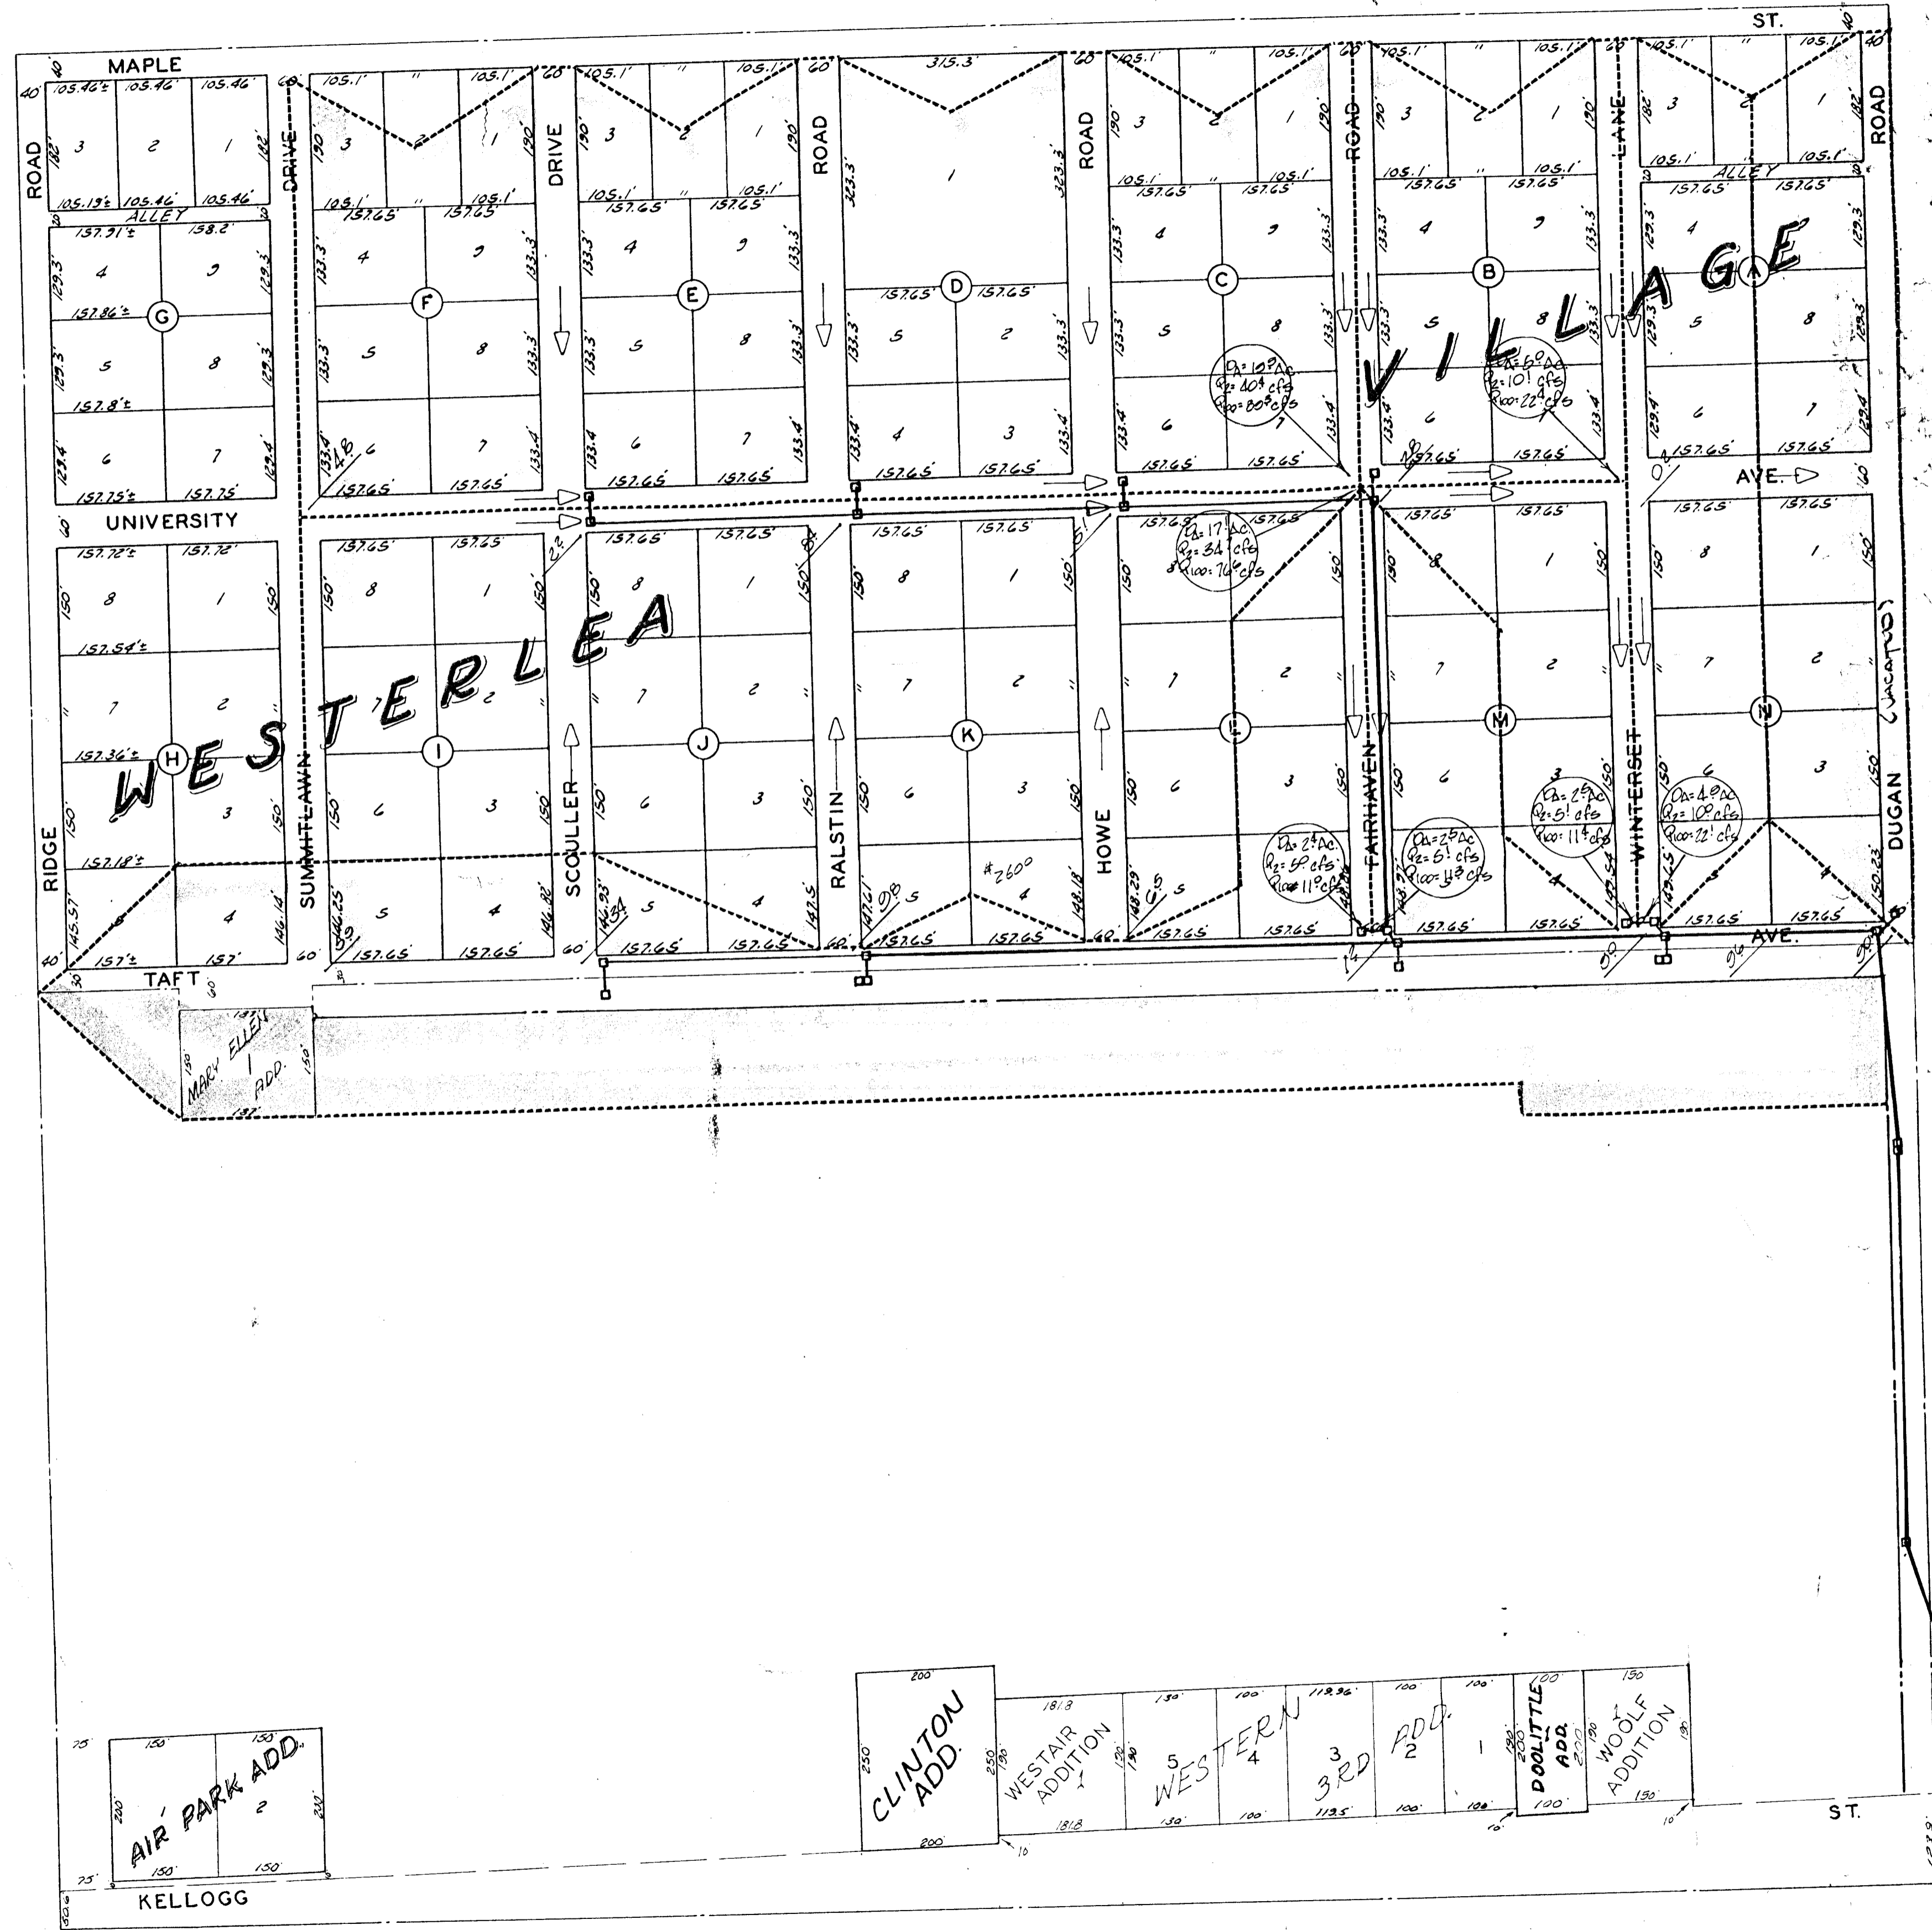

D