



1" = 50'
Elev. = City Datum

BENCH MARK
City Plat Disc. 645 E 99 St. of 2
21st St. No. 8 Maize Rd.
Elev. = 147.30 City Datum

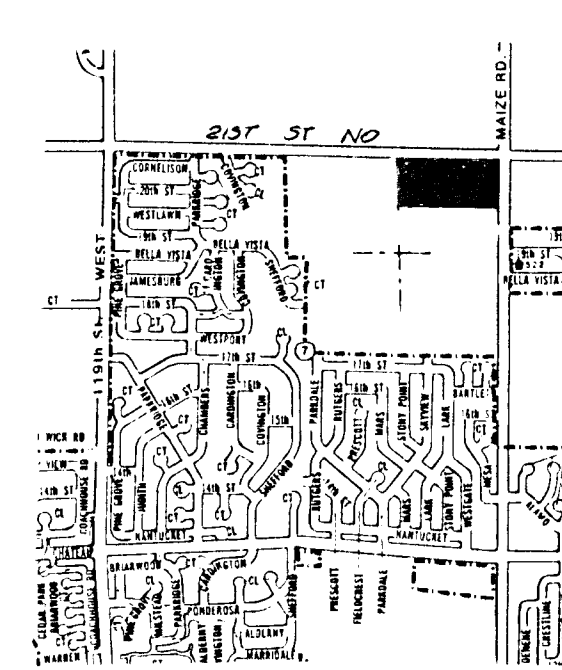

VICINITY PLAT

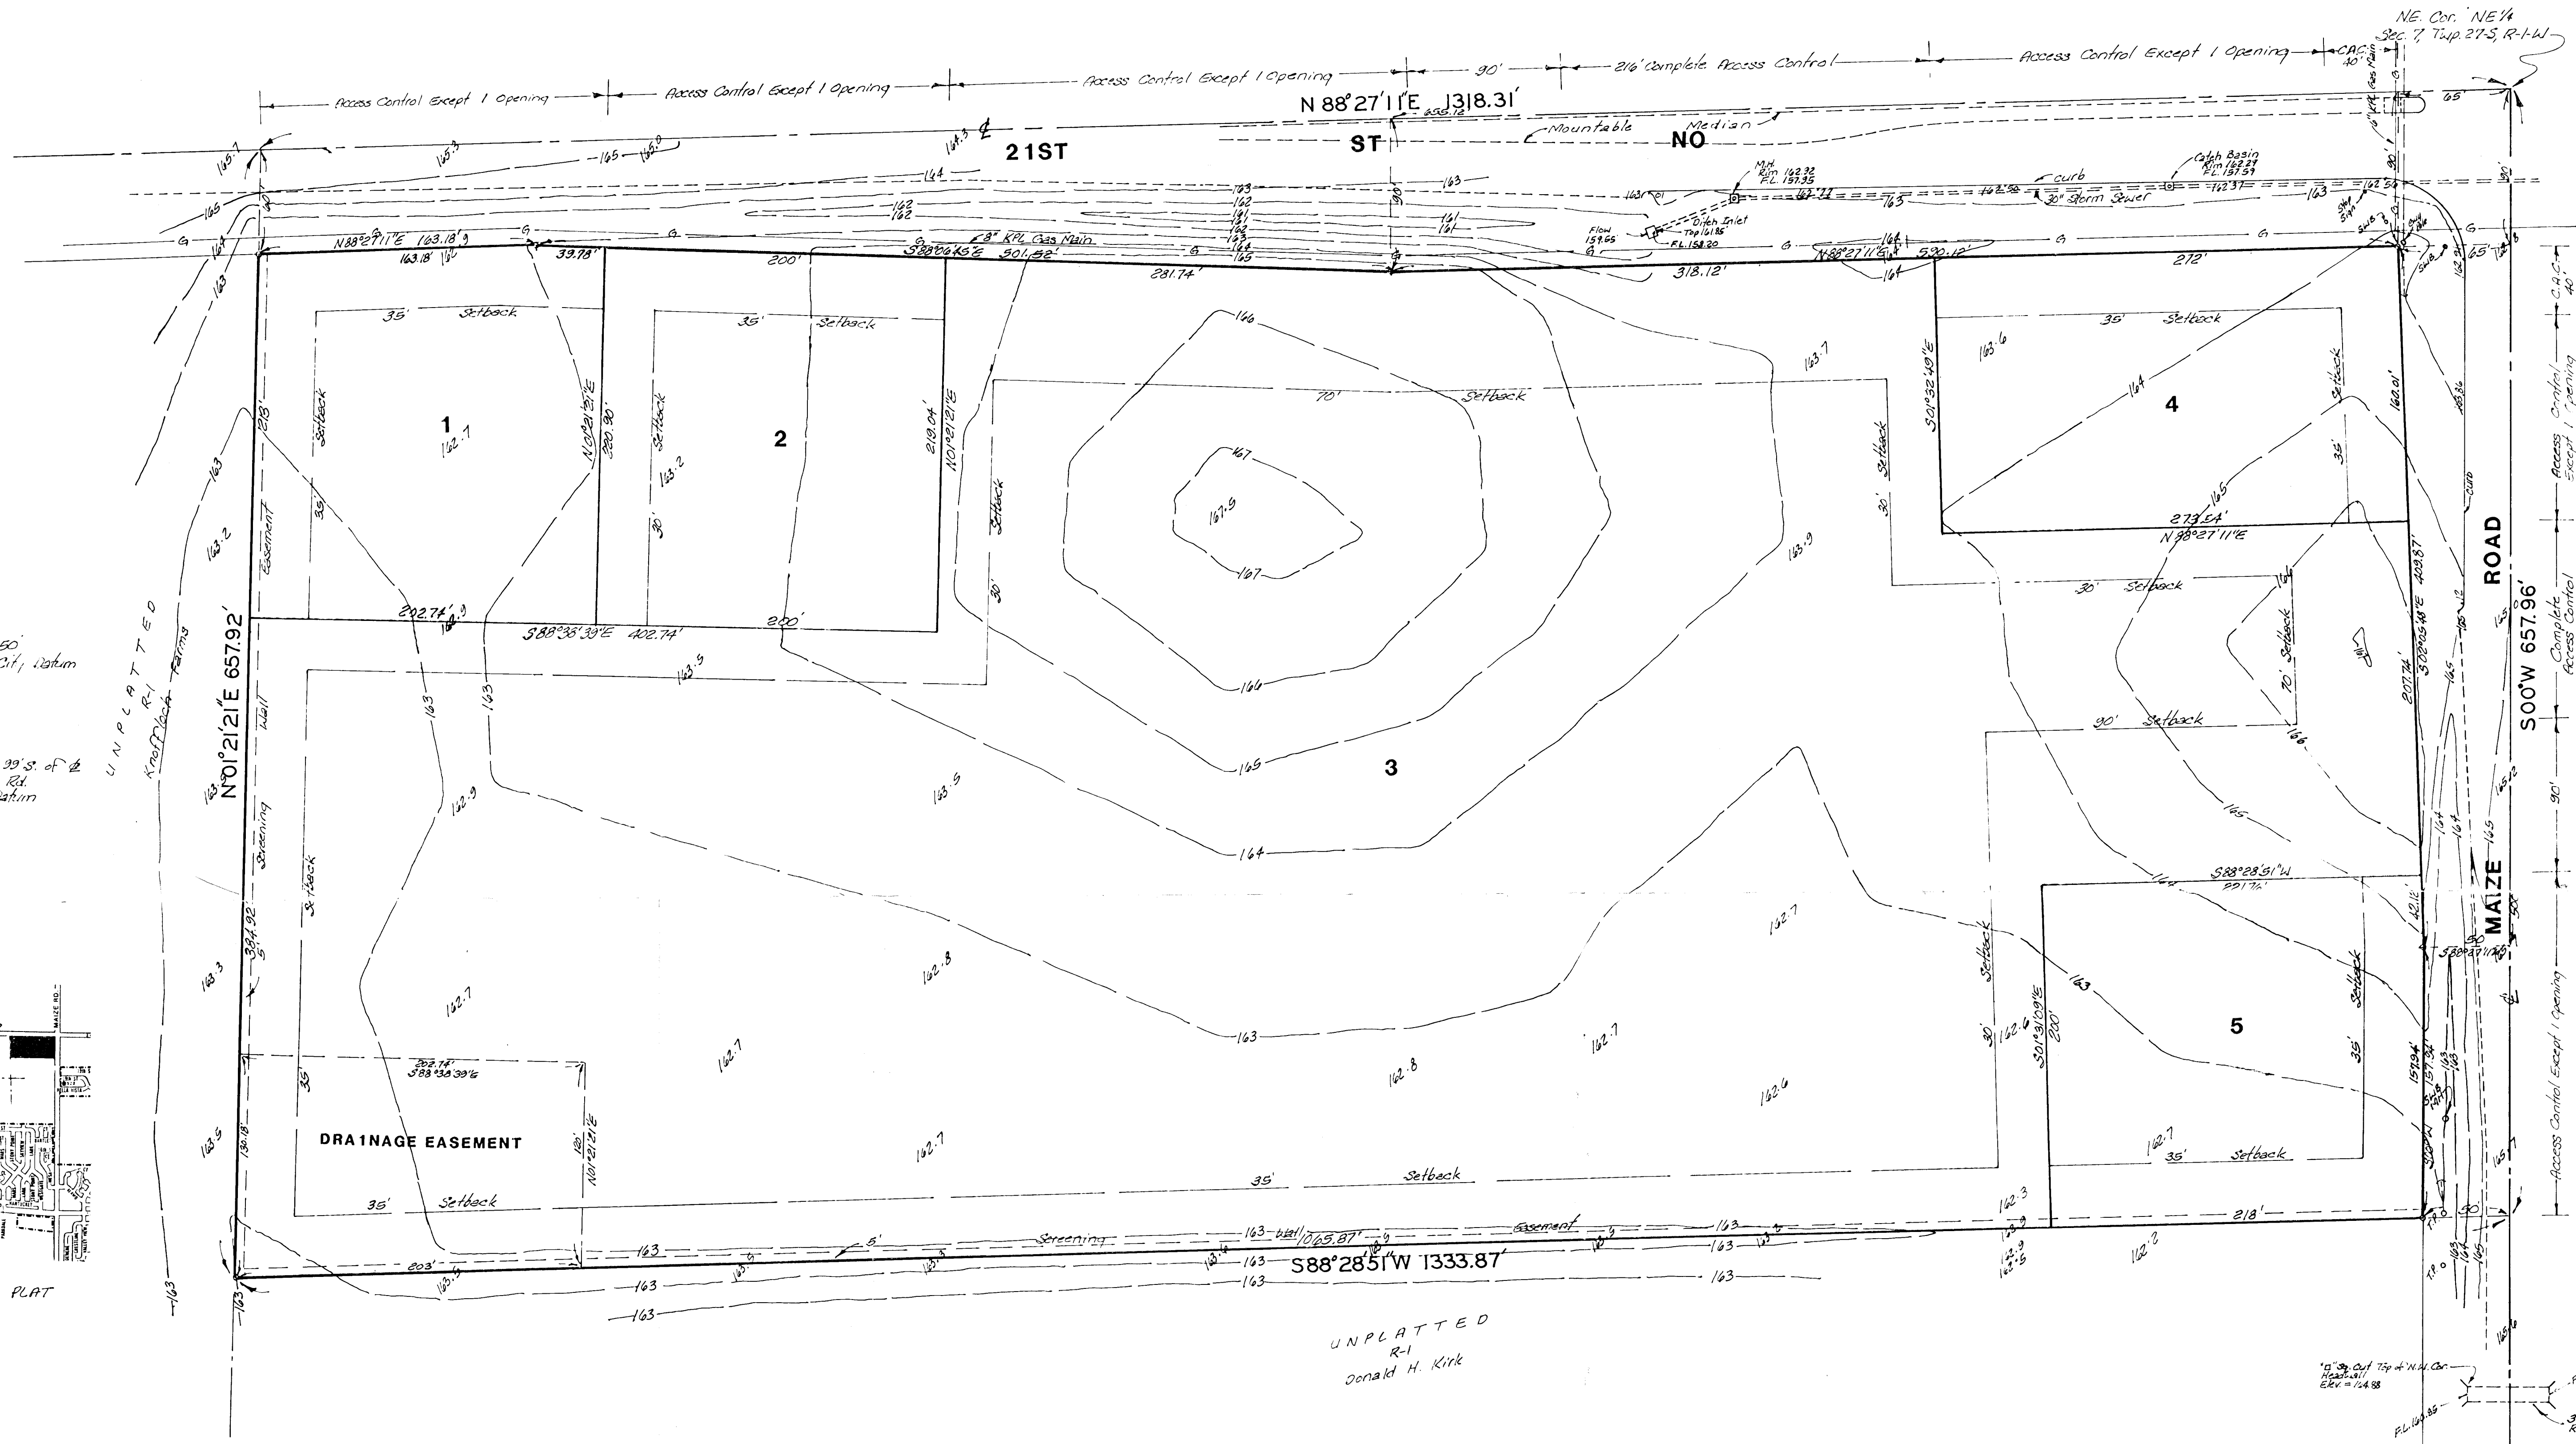

UNPLATTED
R-1
Donald H. Kirk

PRELIMINARY PLAT PEARSON FARMS ADDITION

N1/2, NE1/4, NE1/4, SEC 7, TWP 27-S, R-1-W

BRUCE A. PEARSON
ESTHER L. PEARSON