


ORCHARD VIEW 3rd ADDITION

Q 100 yr. - 6 hr. = 2.8 cfs
Water Surface

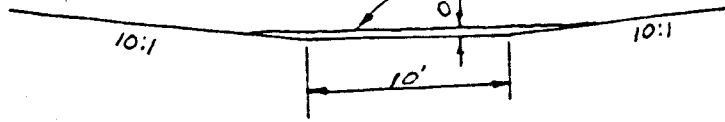


DRAINAGE DITCH DETAIL

E 1/4 COR. SEC. 28,
T-28-S, R-1-E

2011.32'

George W. Nicholson

George W. Nicholson

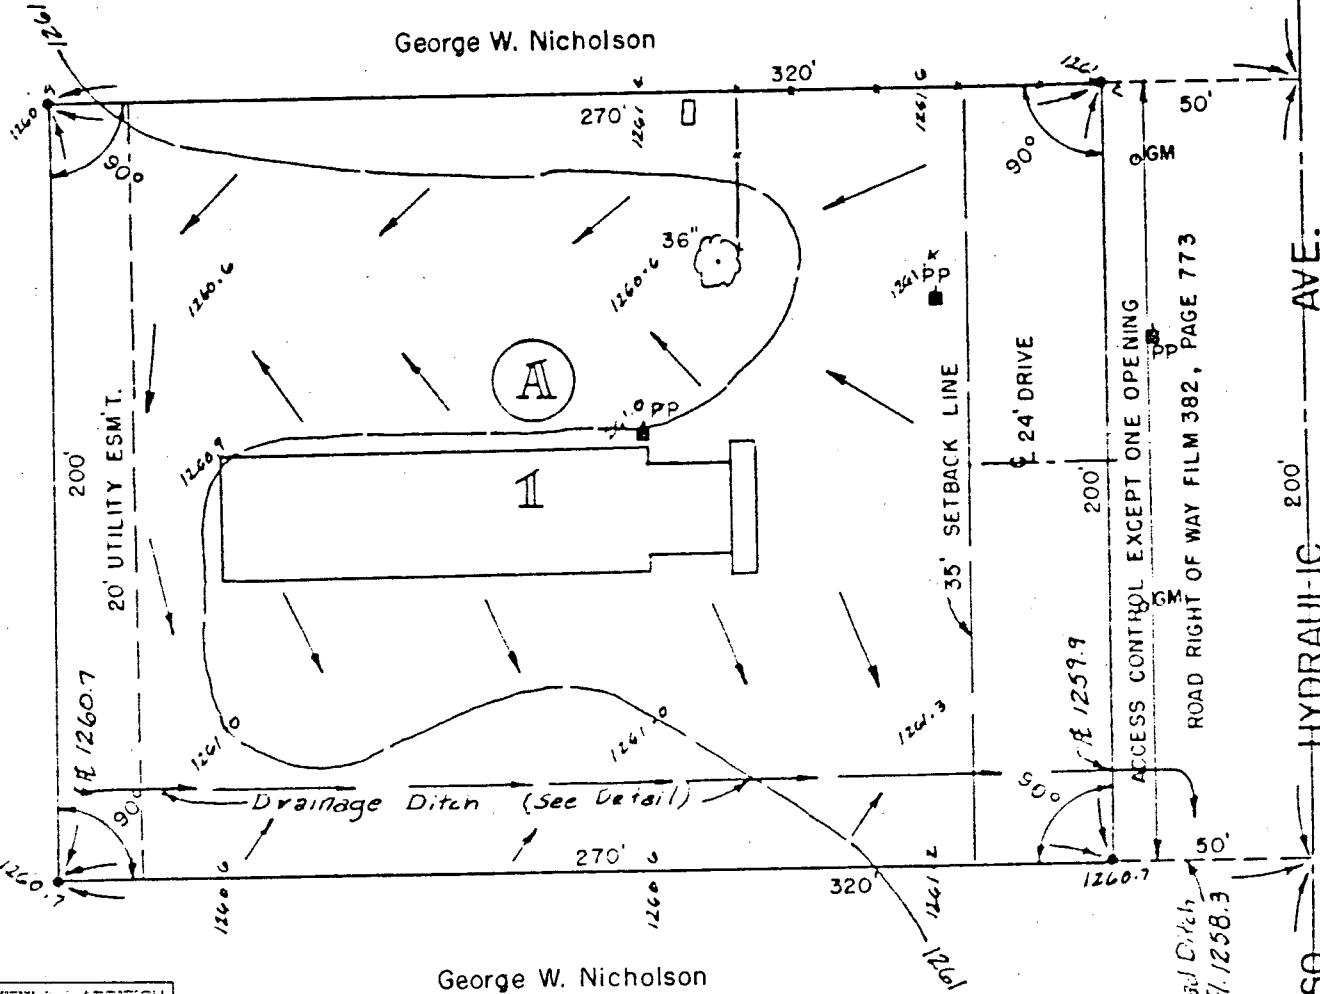

George W. Nicholson

Topography July 17, 1984

Road Ditch
E. El. 1258.3


HYDRAULIC AVE.
Telephone cables are 5' West of East R/W Line

450' 50'

SE COR. SEC. 28,
T-28-S, R-1-E

SCALE 1" = 50'

ORCHARD VIEW 3rd ADDITION

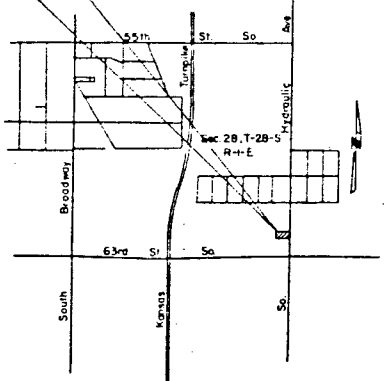

LOCATION MAP

SKETCH PLAT & DRAINAGE PLAN