


N1/4 Cor.  
 M.H. 1-23-114  
 WEST ST.

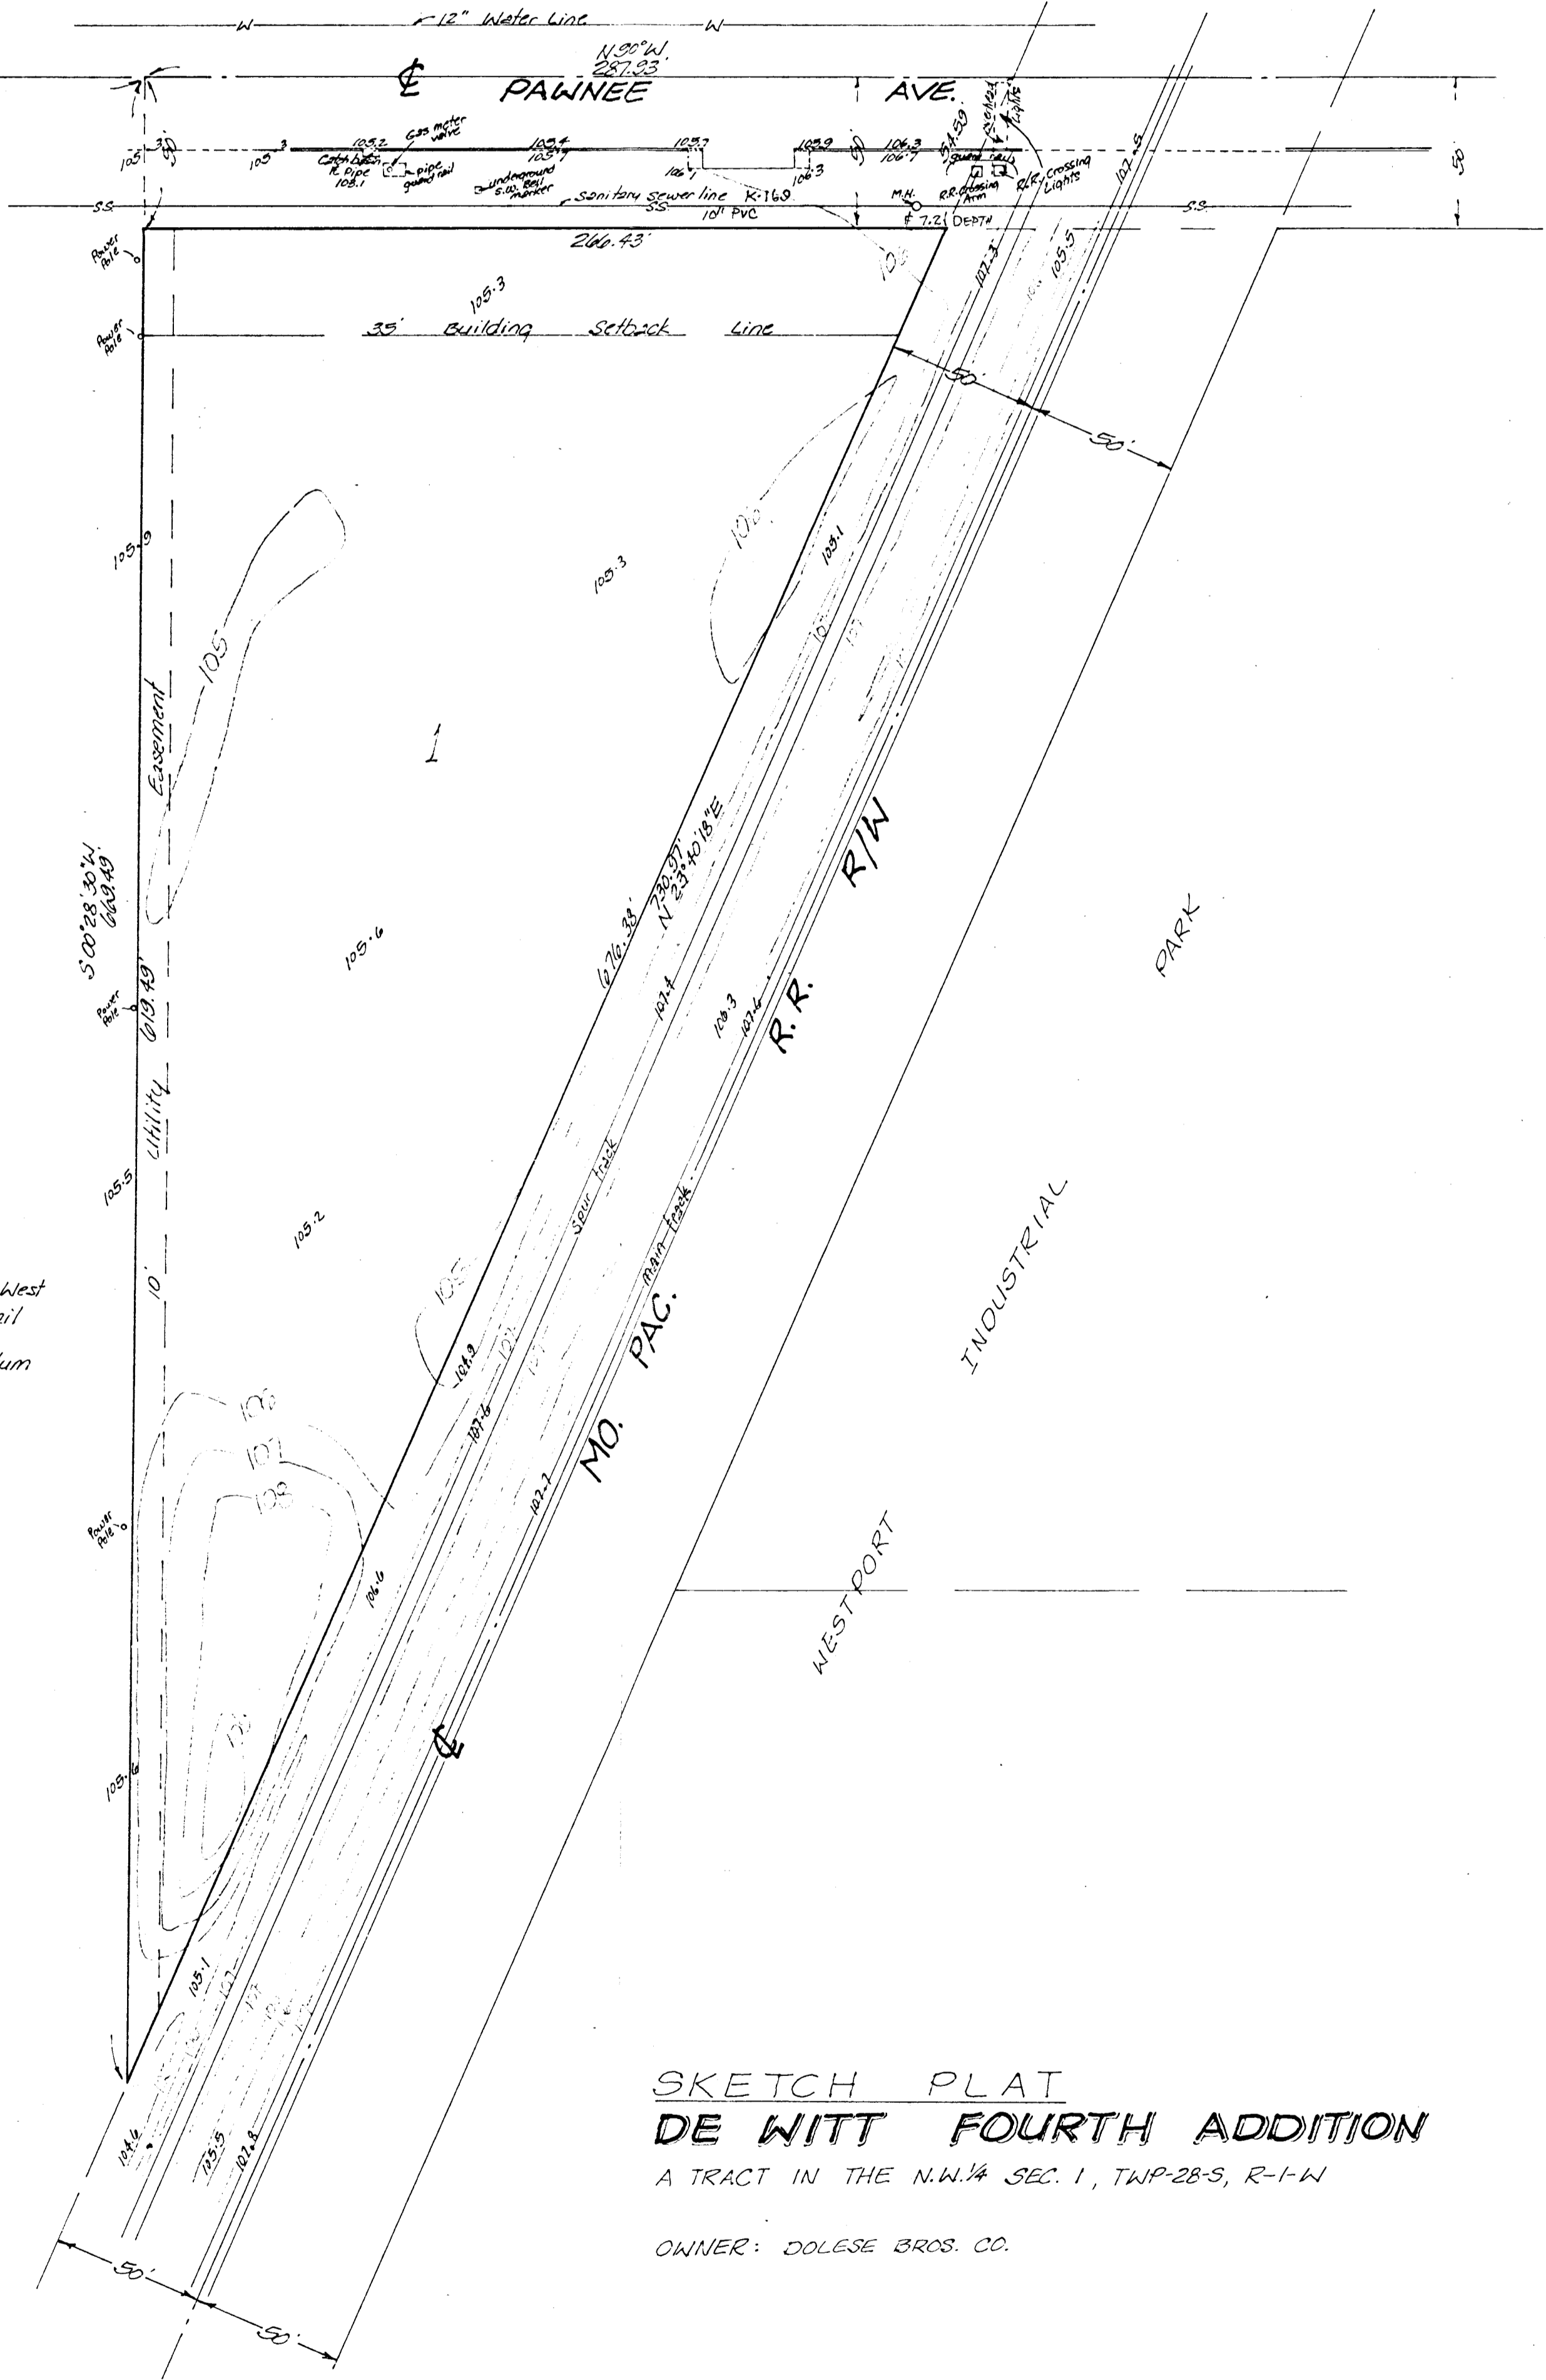

Bench mark:  
 City disk, on centerline of West  
 St. & 24.8' north of north rail  
 to Mo. Pac. R.R. tracks.  
 Elevation = 103.975 City Datum

**SKETCH PLAT**  
**DE WITT FOURTH ADDITION**  
 A TRACT IN THE N.W. 1/4 SEC. 1, TWP-28-S, R-1-W  
 OWNER: DOLESE BROS. CO.

**BAUGHMAN COMPANY, P.A.**  
 SURVEYING & ENGINEERING  
 316/262-7271 • 330 LAURA • WICHITA, KANSAS 67211