


drainage plan




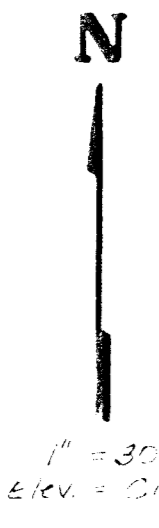


Elev = 214.7 datum

BENCH MARK:
City Standard 200 ft N x 20 ft W
at Cor. of Seneca & 35th St.
Elev = 22.91 City Datum



VICINITY MAP

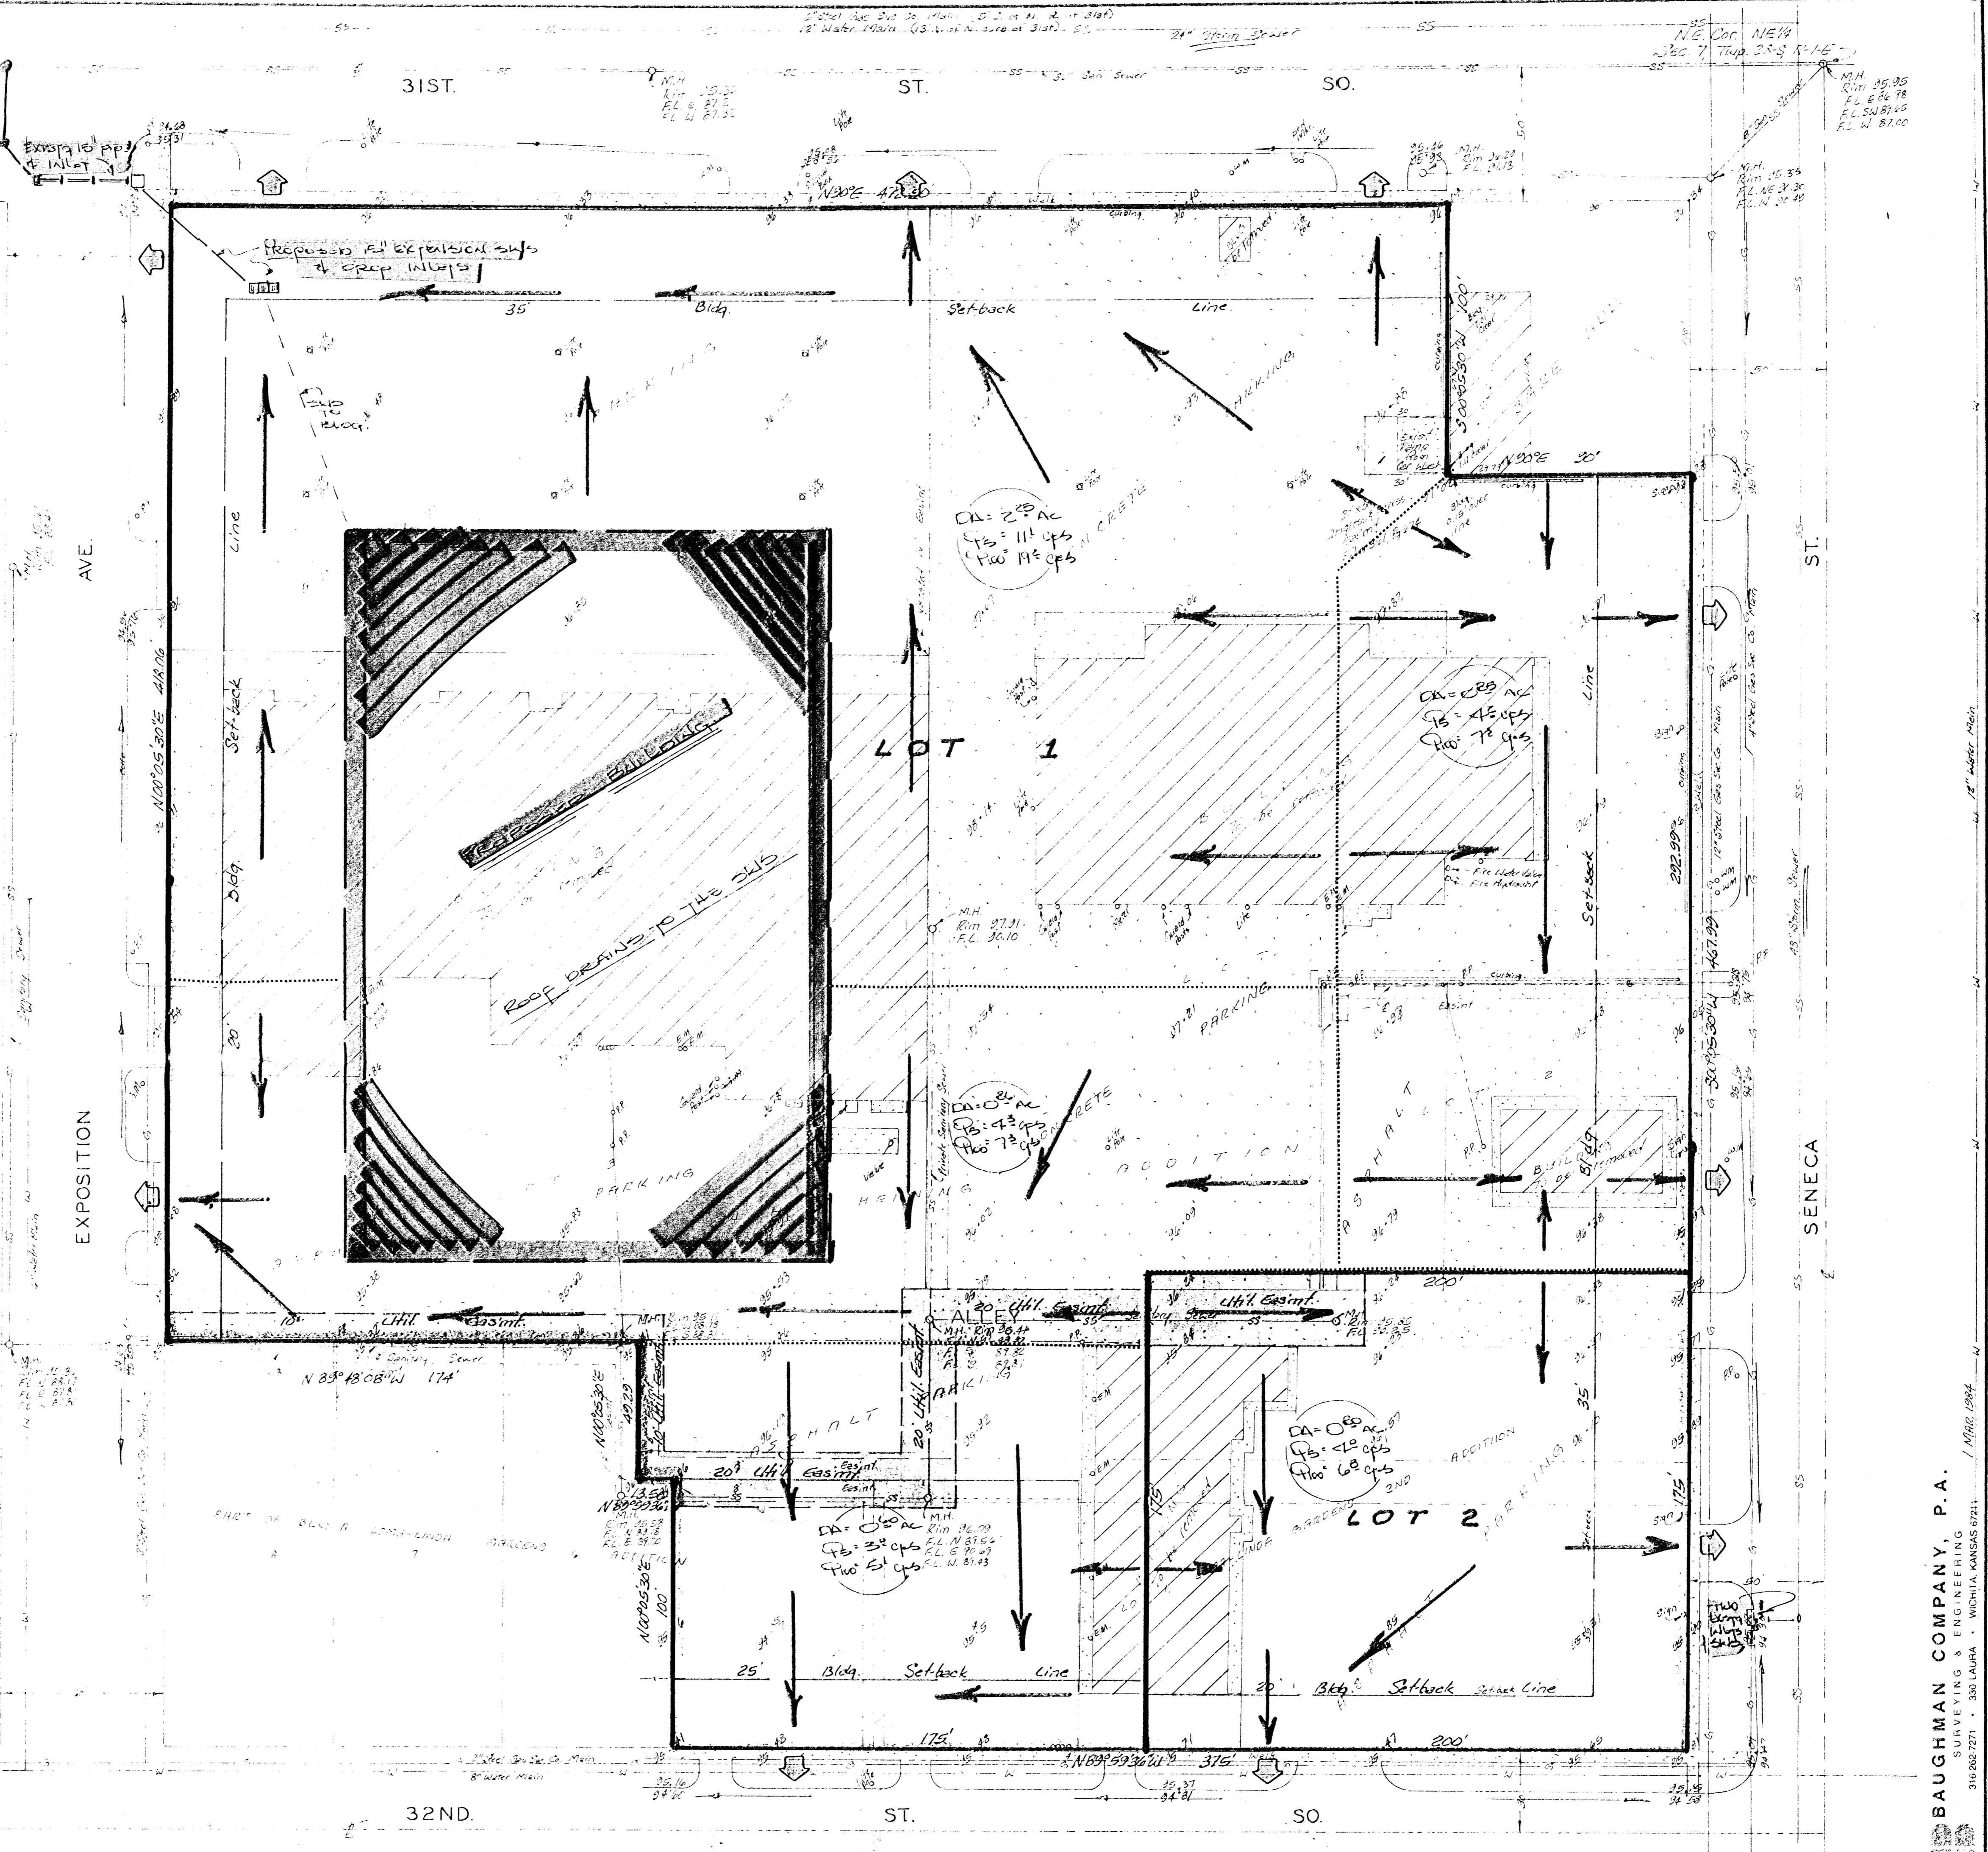

BAUGHMAN COMPANY, P.A.
SURVEYING & ENGINEERING
