



SKETCH PLAT

DEPARTMENT OF TRANSPORTATION 2ND ADDITION

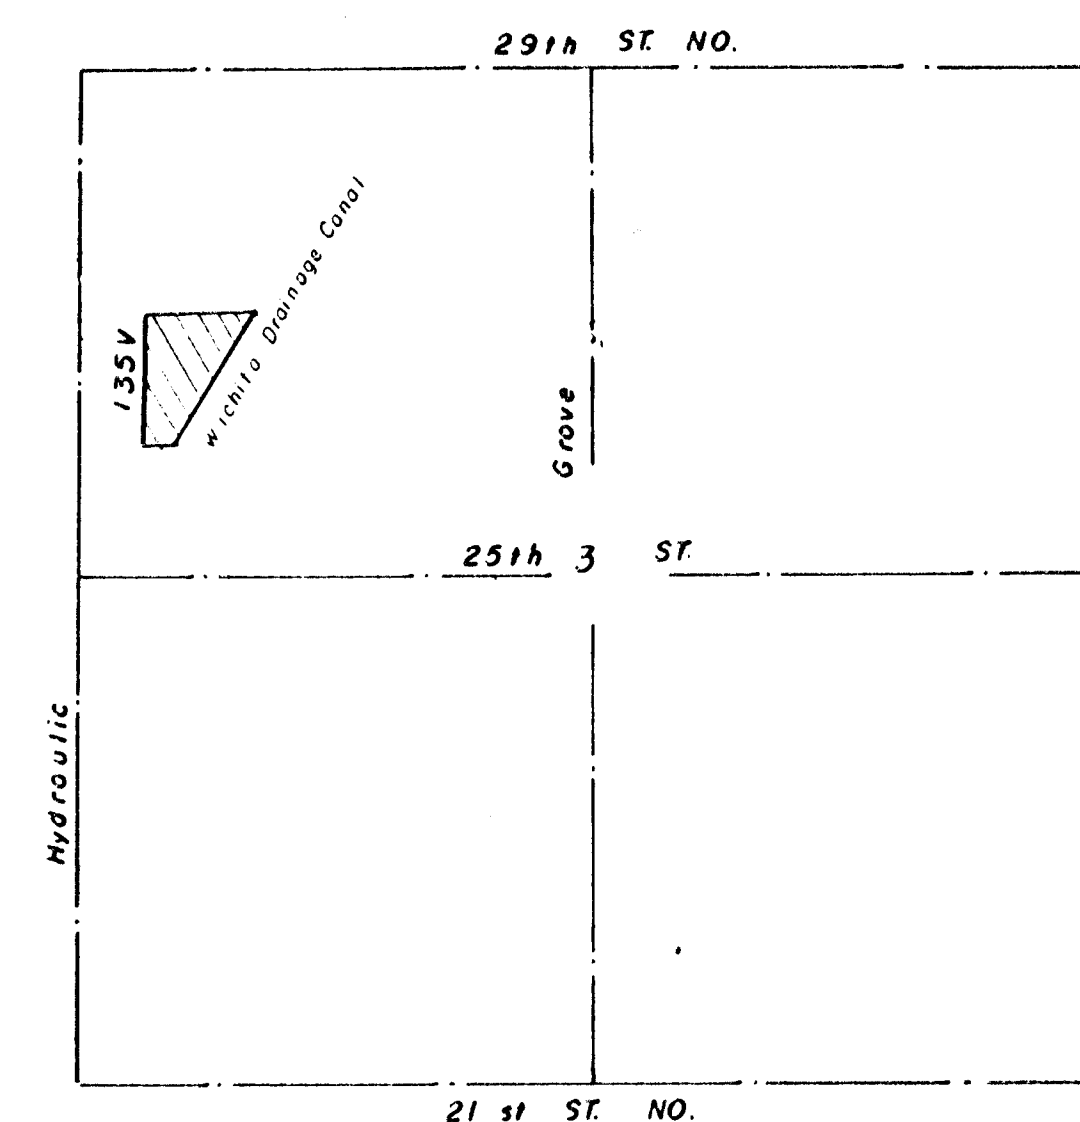

VICINITY MAP

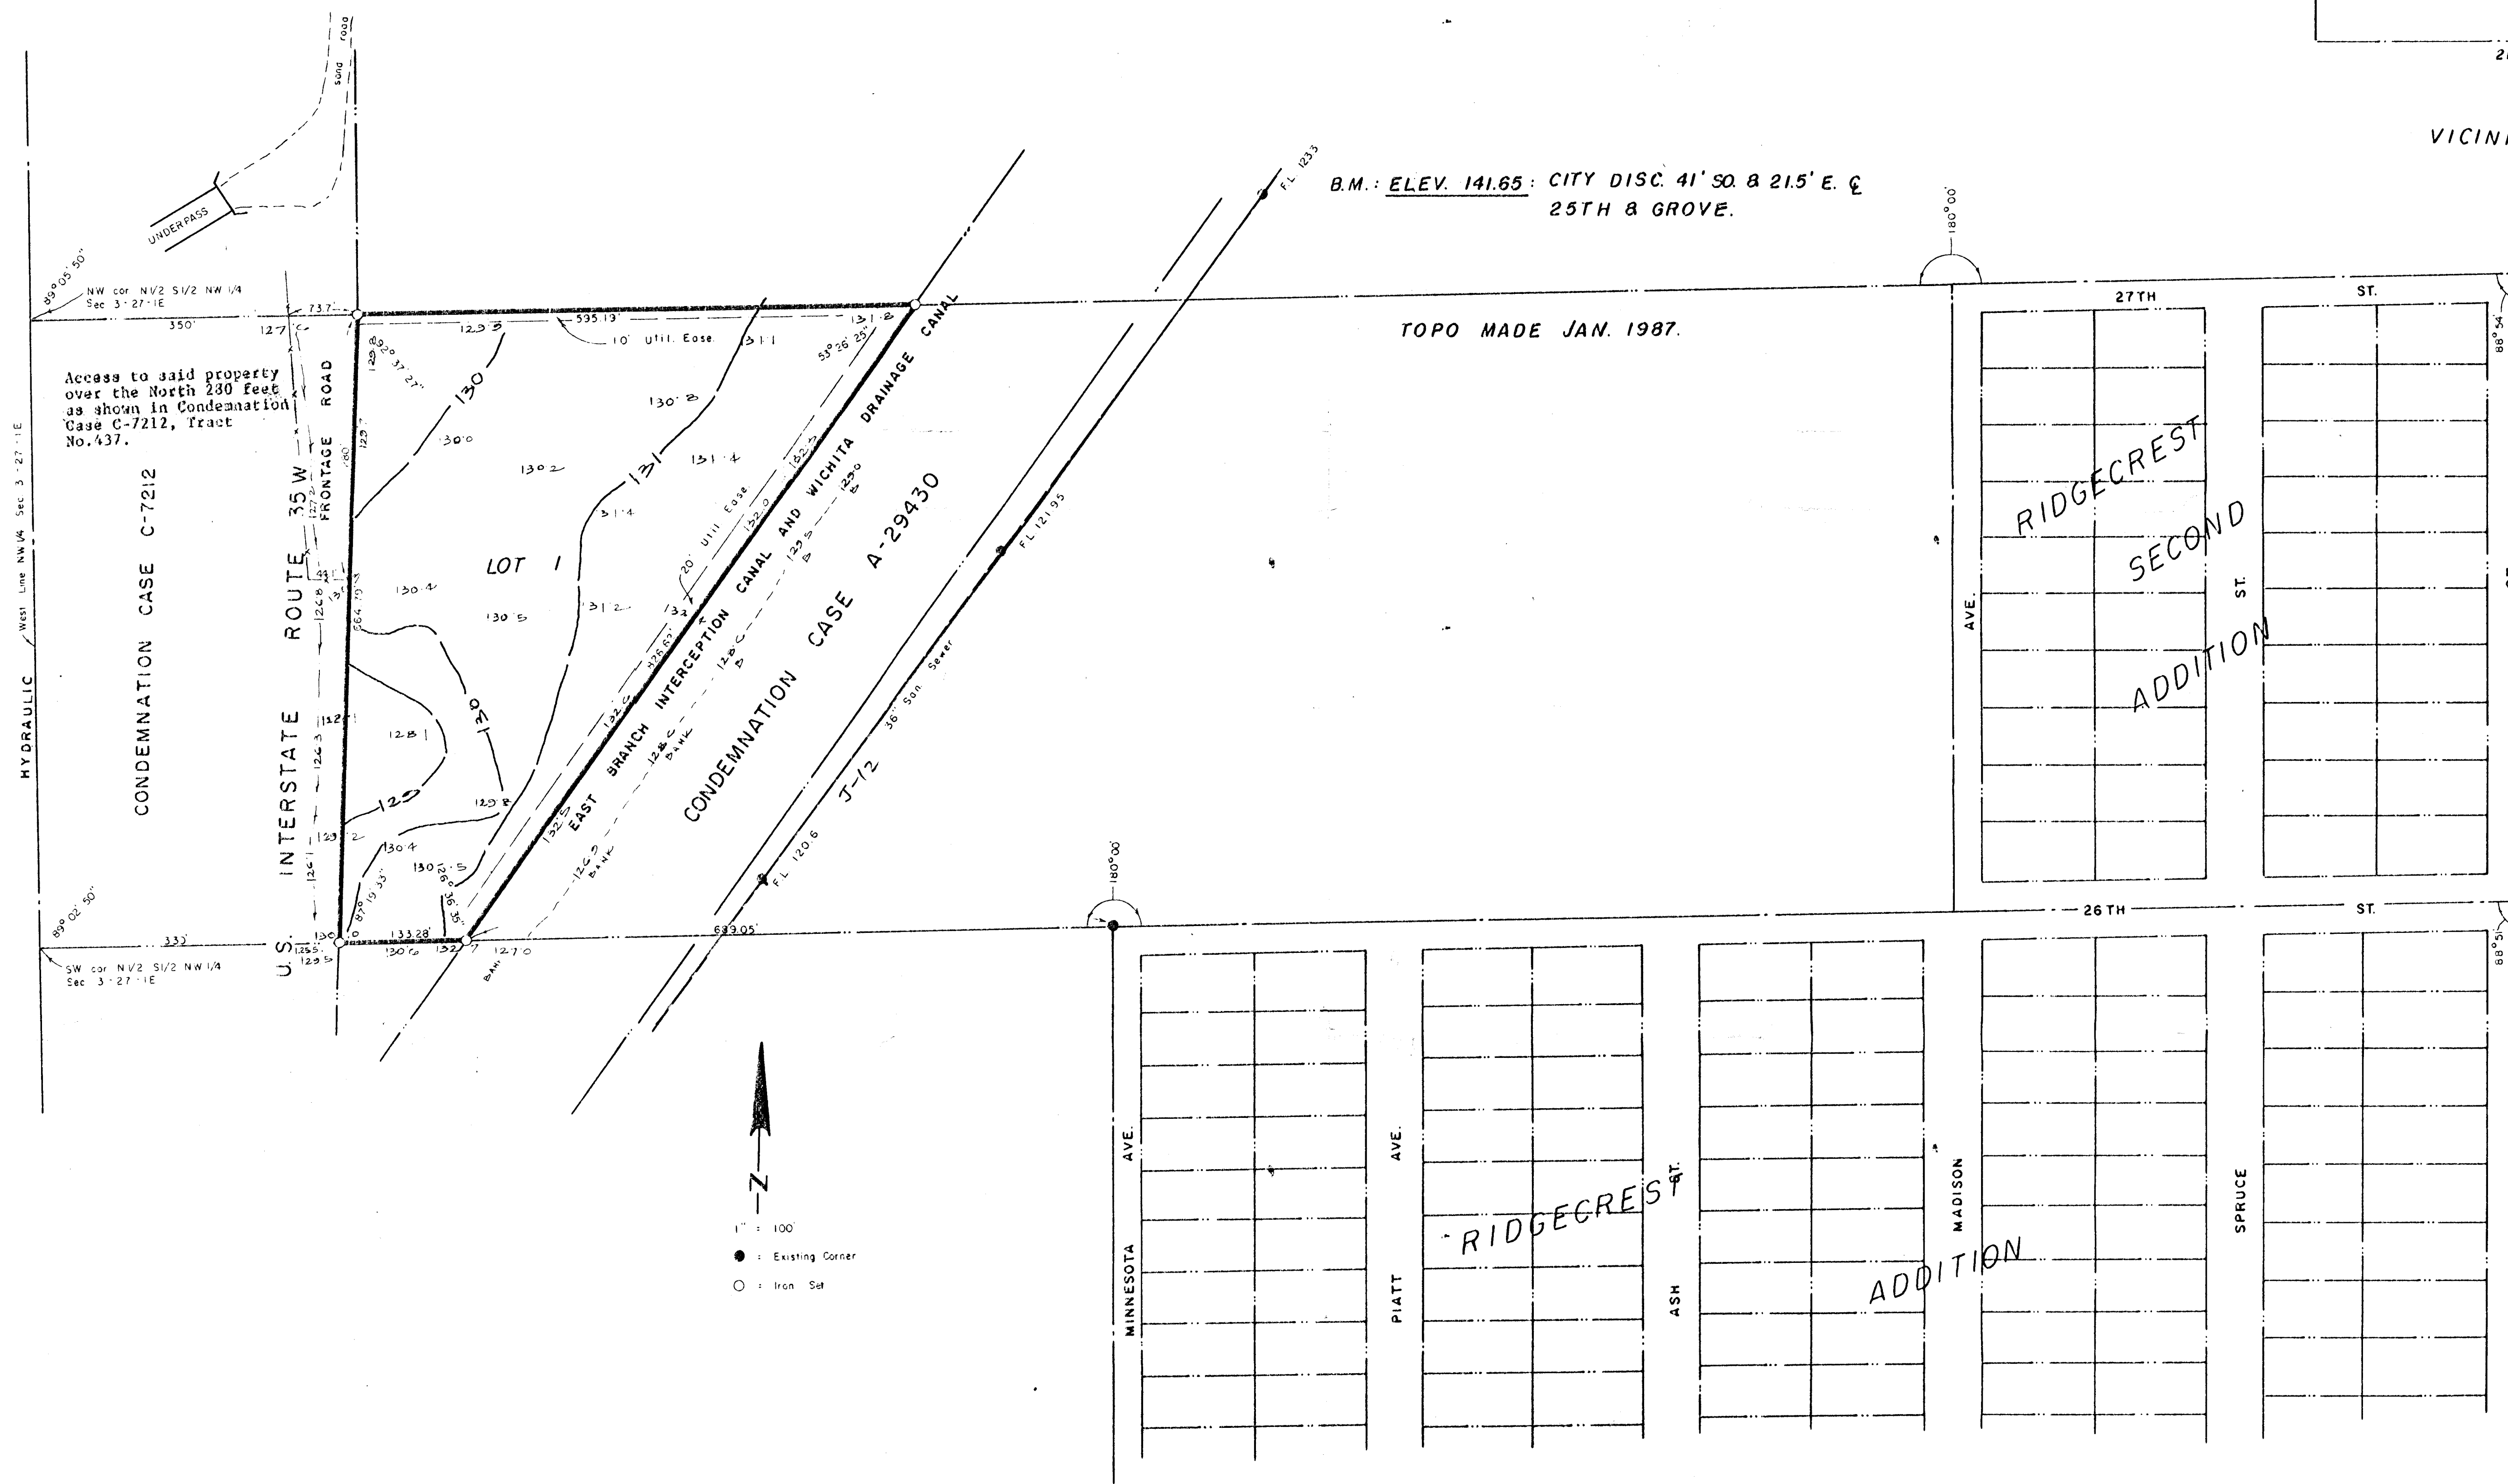

LOWELL D. HIGH
JAN. 16, 1987

FOR:
CITY OF WICHITA