


BENCH MARK:
City Standard Disc. 34'E. & 42'S.
of Hoover & 3rd St.
Elev. = 126.293 City Datum

1" = 50'
ELEV. = CITY DATUM

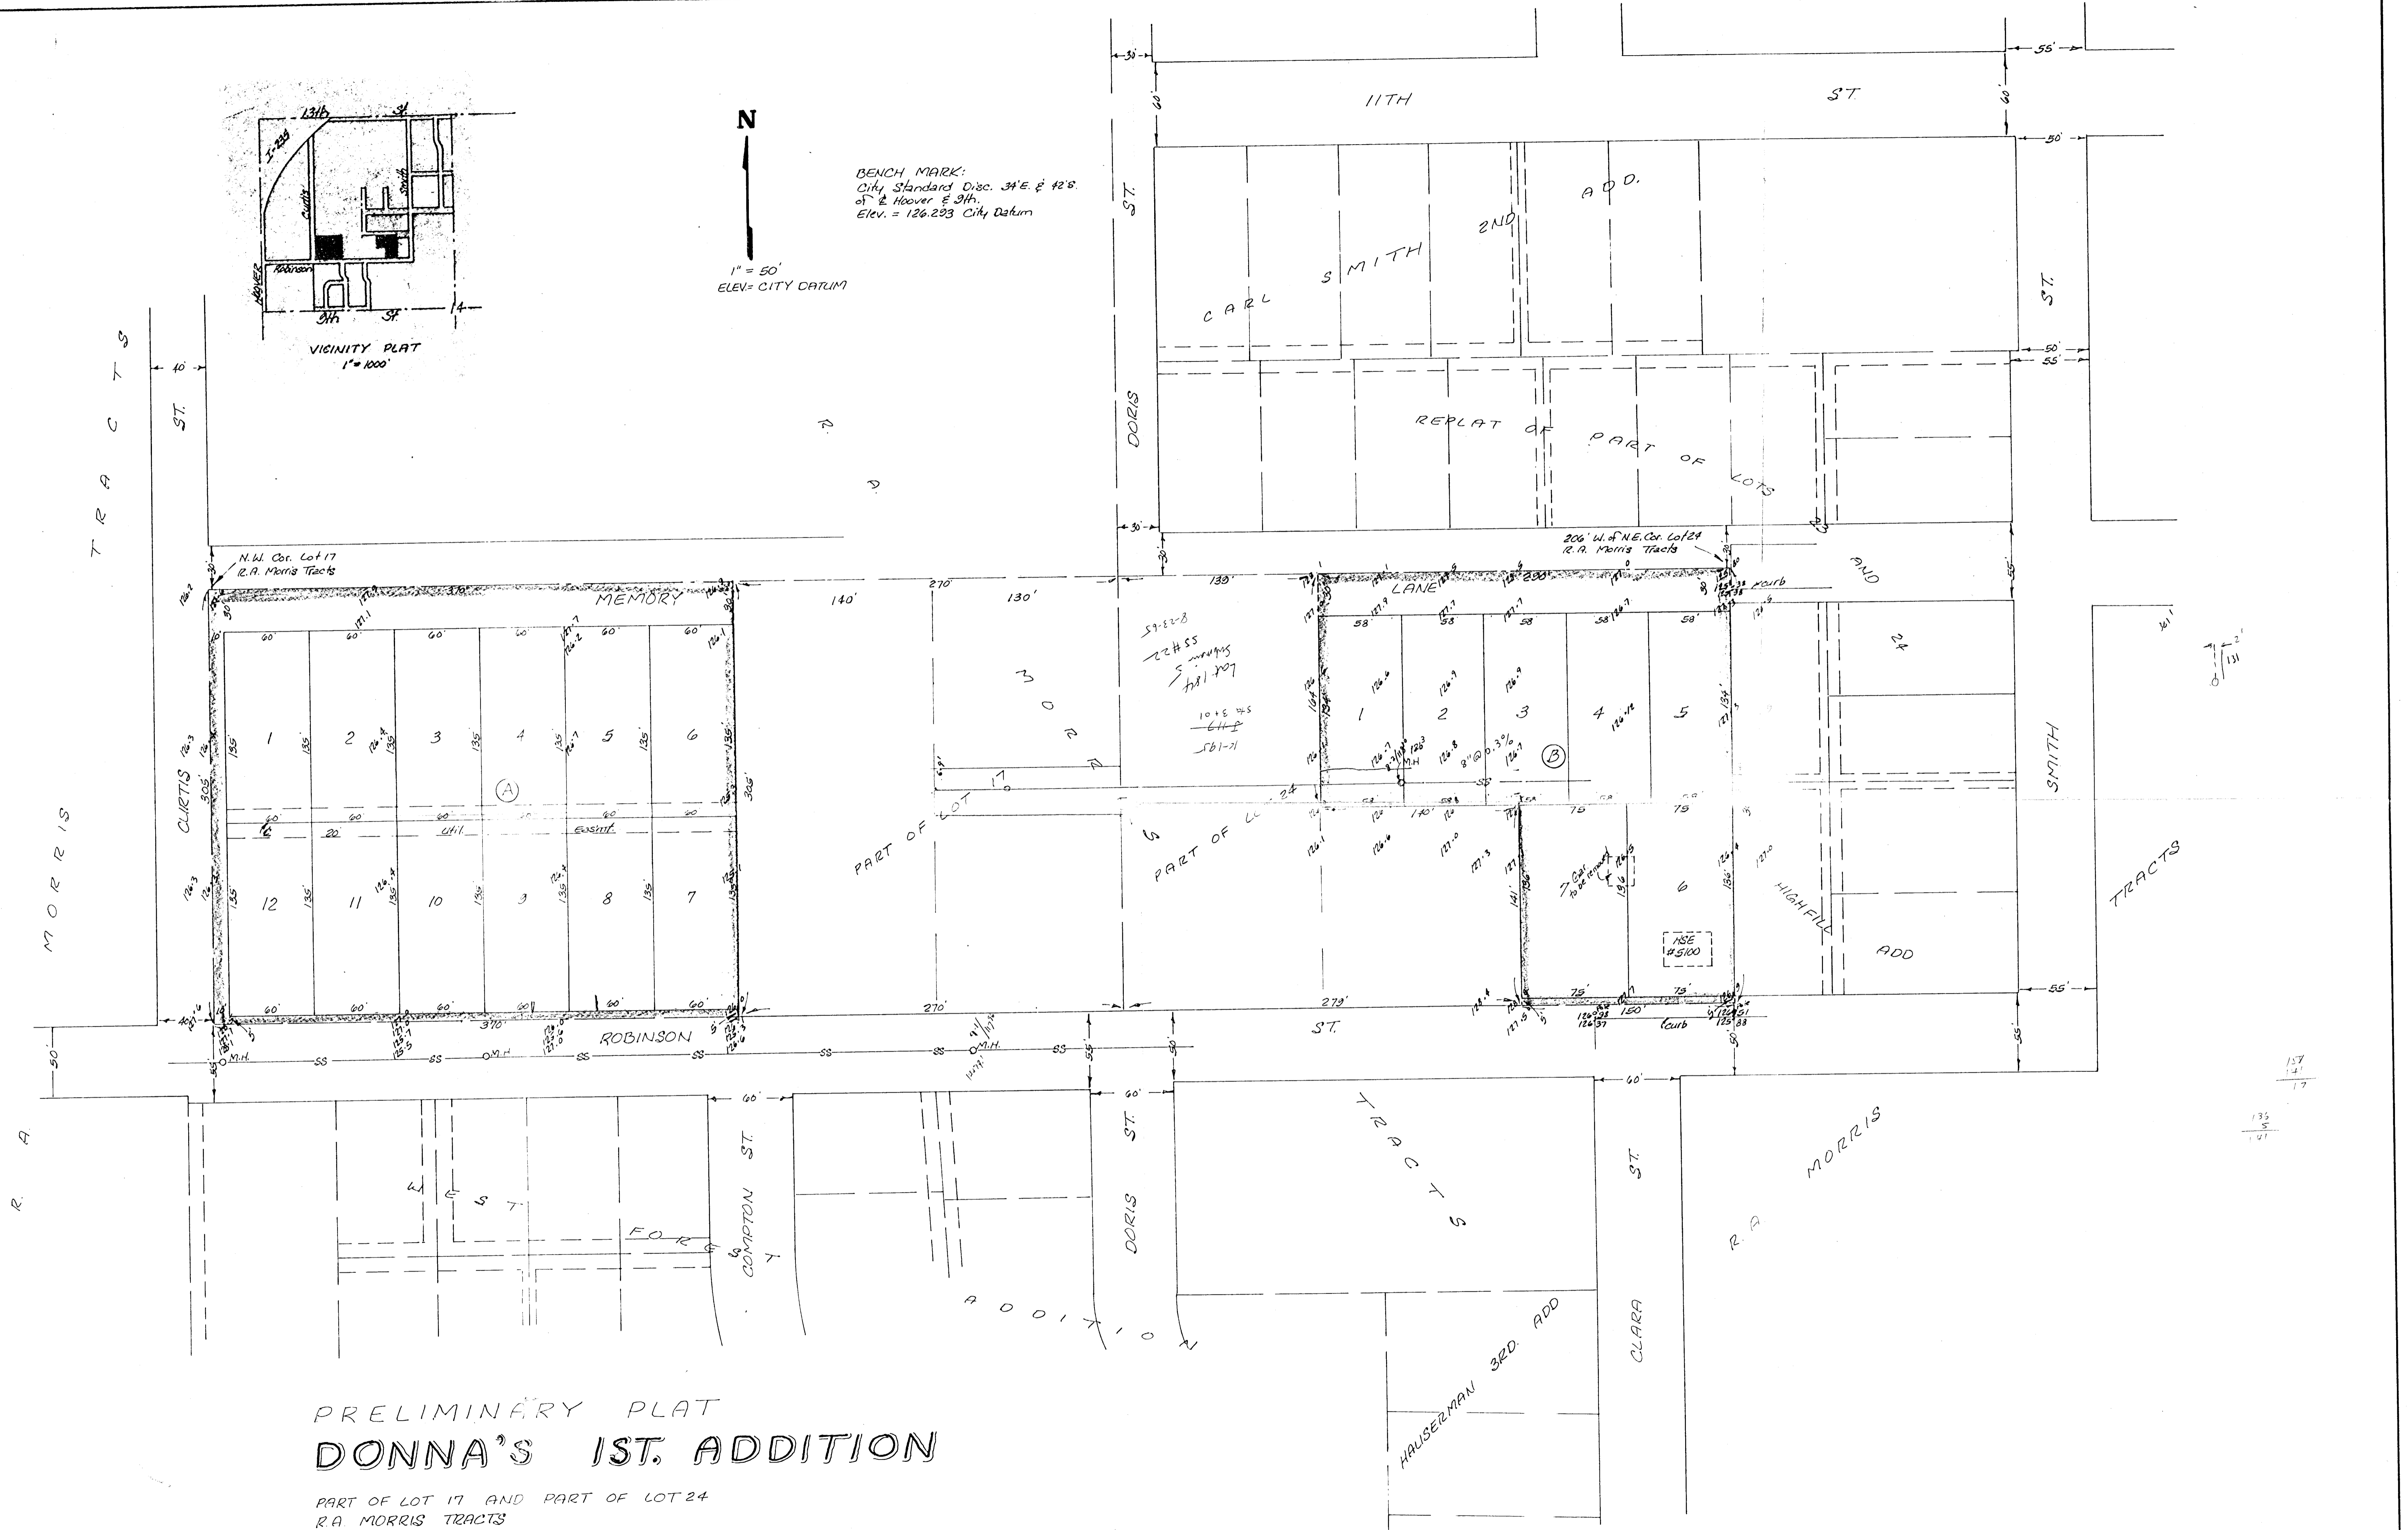

PRELIMINARY PLAT
DONNA'S 1ST. ADDITION

PART OF LOT 17 AND PART OF LOT 24
R.A. MORRIS TRACTS

FORD M. DUKE