


21st Street

SCALE 1" = 30'

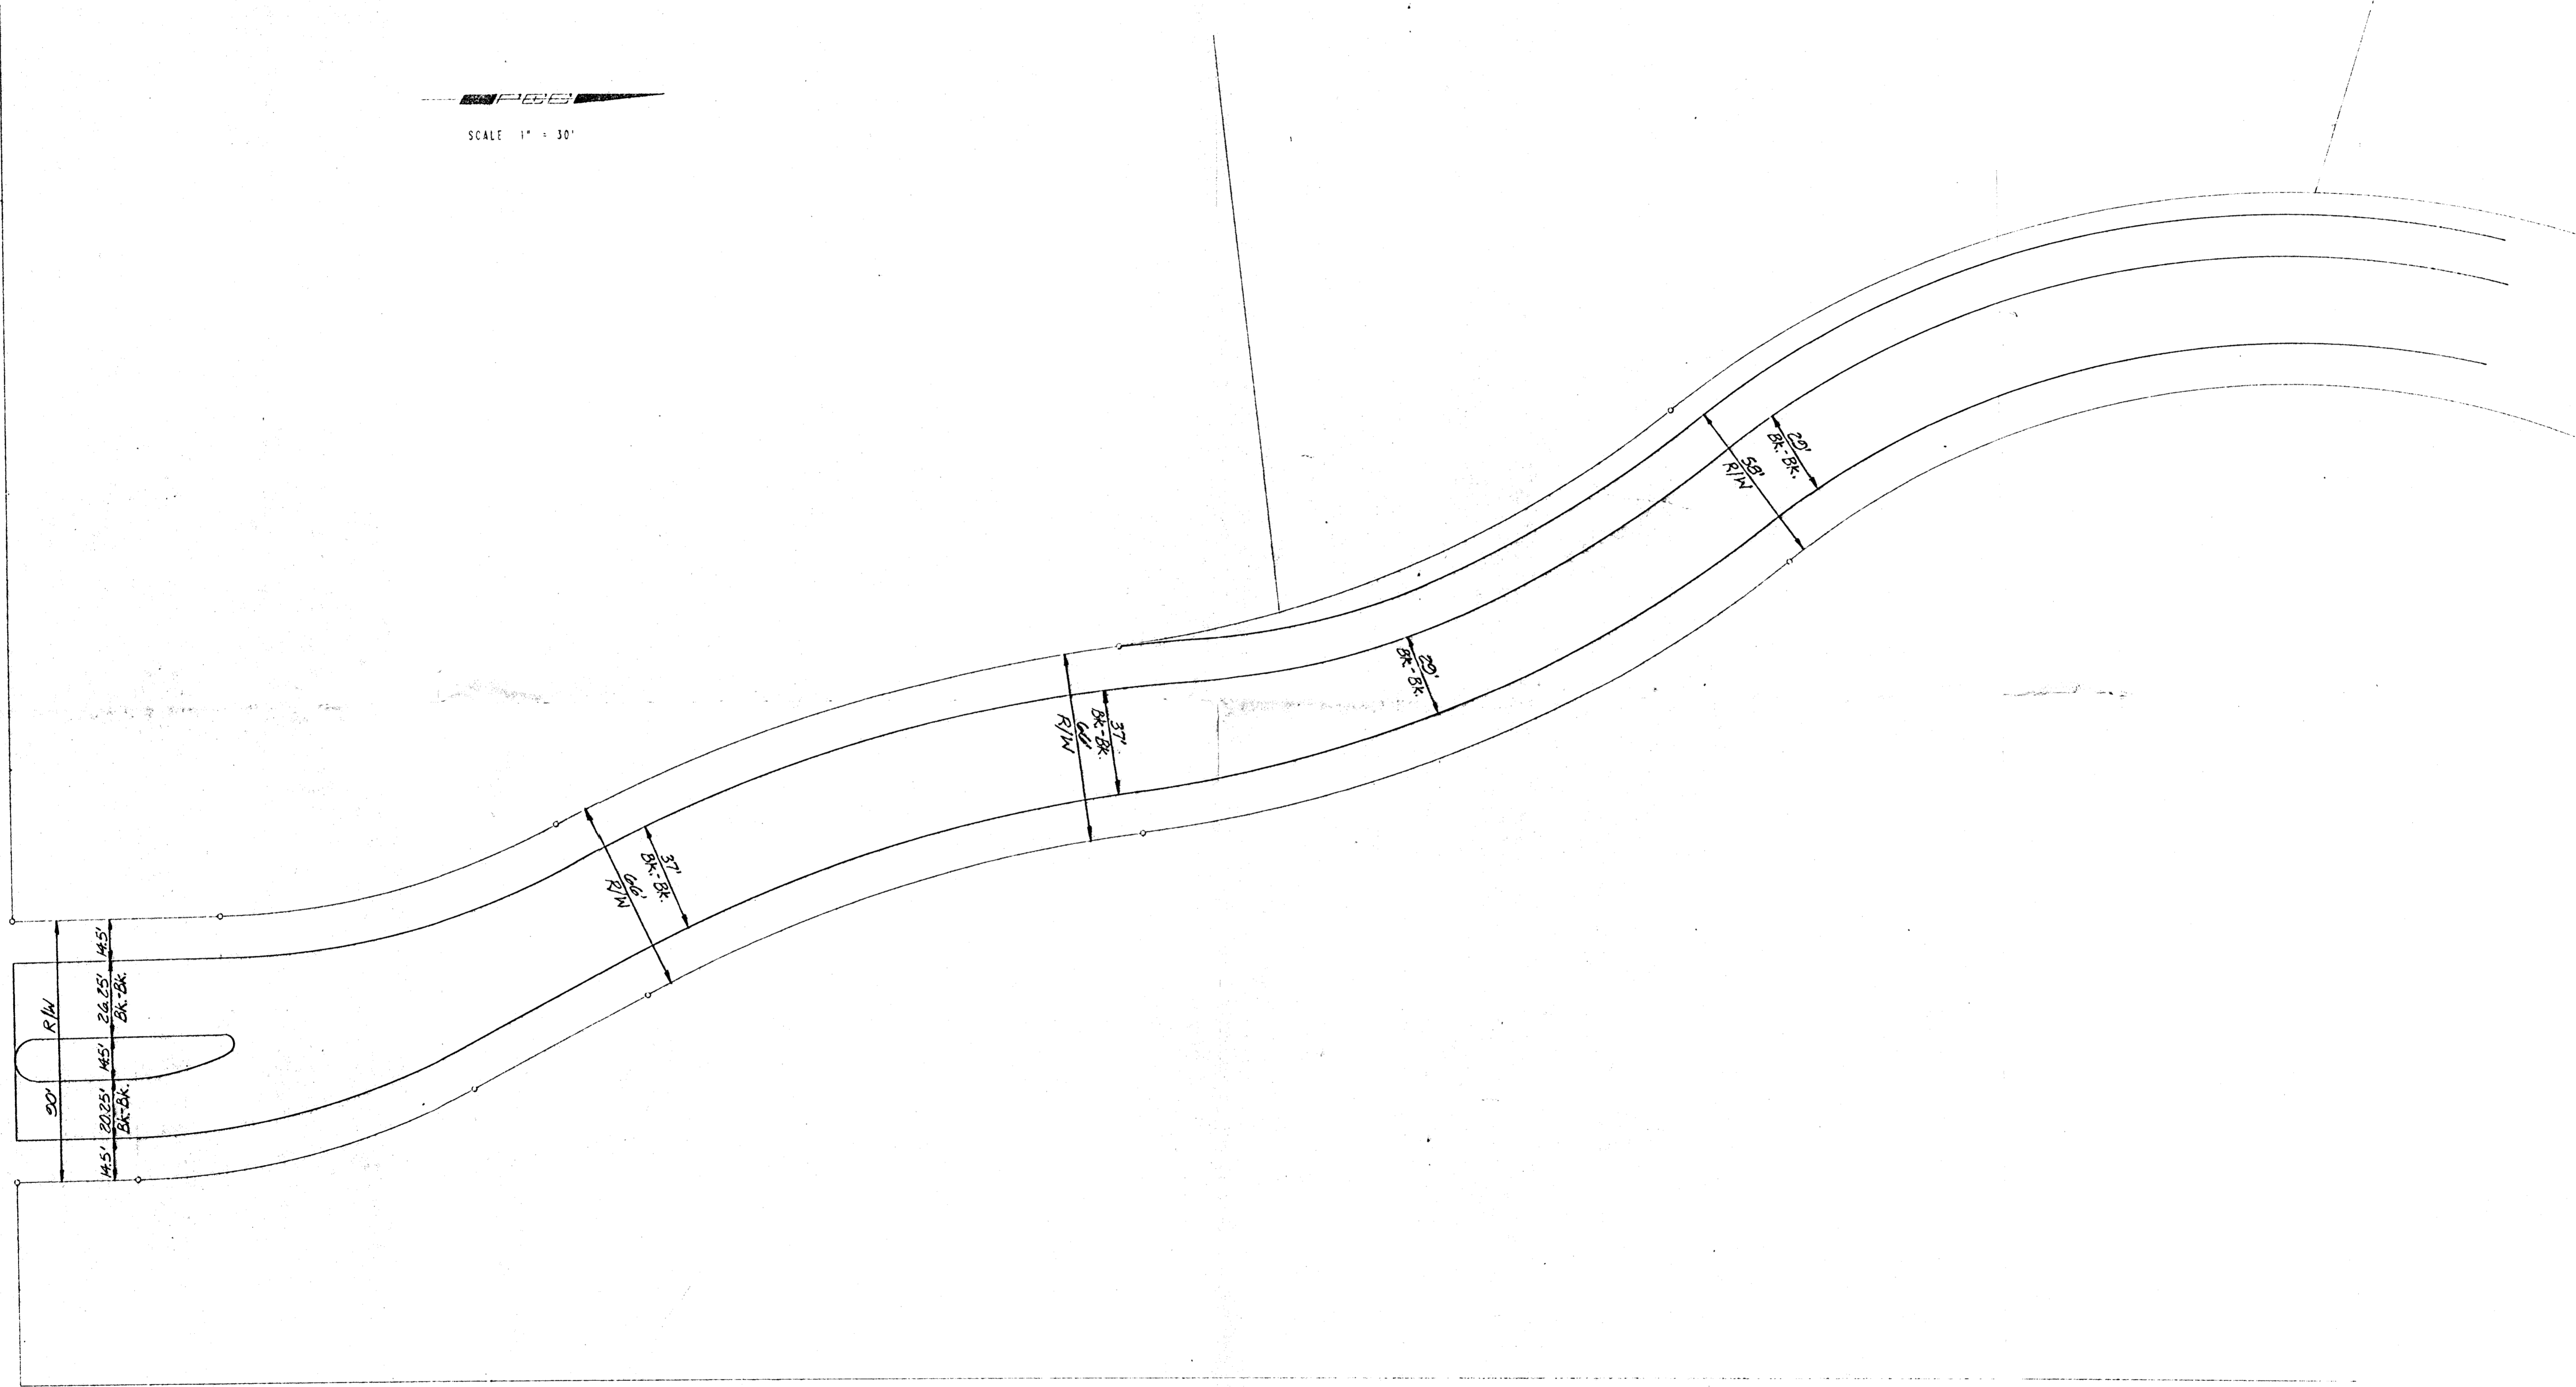

Design Concept
Reflection Road
Adjacent to L.C. Parcel