


UNPLATTED

L.R. JONES 3RD ADD

PEARSON FARMS ADD

UNPLATTED

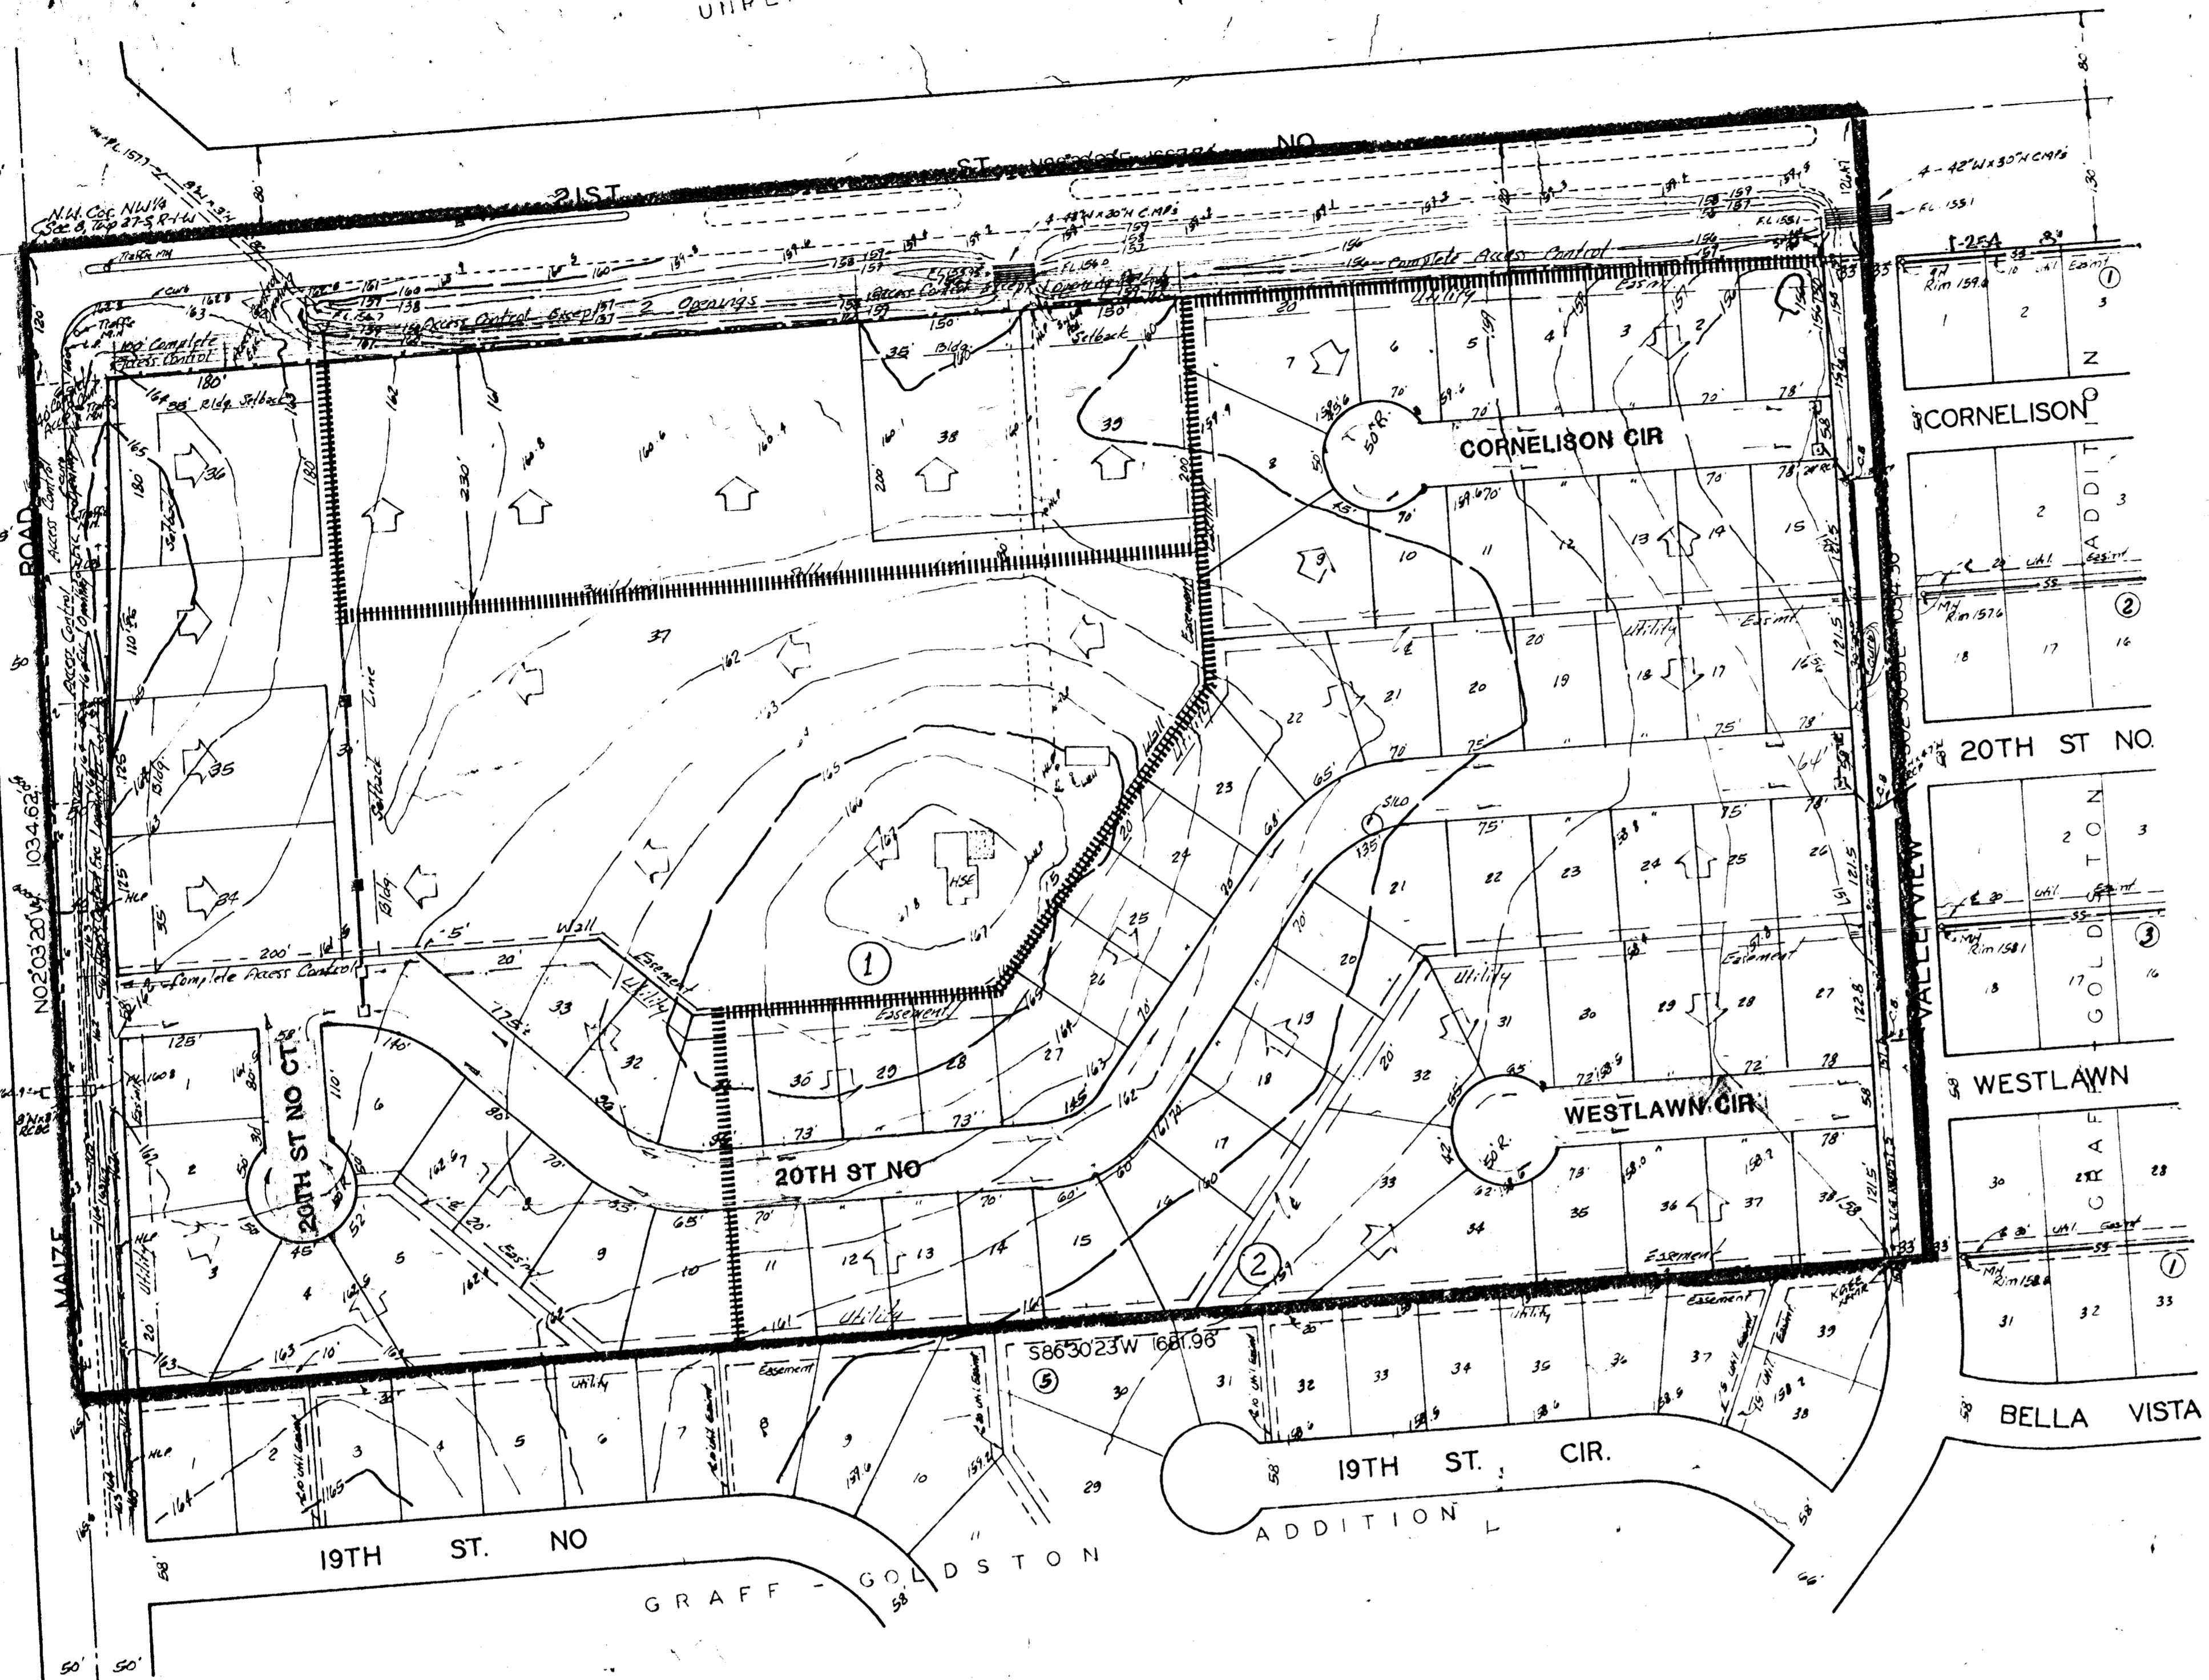


CORNELISON		
1	2	3
20TH ST NO.		
WESTLAWN		
30	31	32
BELLA VISTA		

SAN. LAT 80, WESTLINK
 STORM S. ID GRAFF GOLDSTON
 D-C-62

1" = 100'
 ELEV. = CITY DATUM

BENCH MARK:
 City Standard Disc. 64' E & 99' S
 Sec. Cor @ Maize Rd & 21st St No
 Elevation = 164.30 City Datum

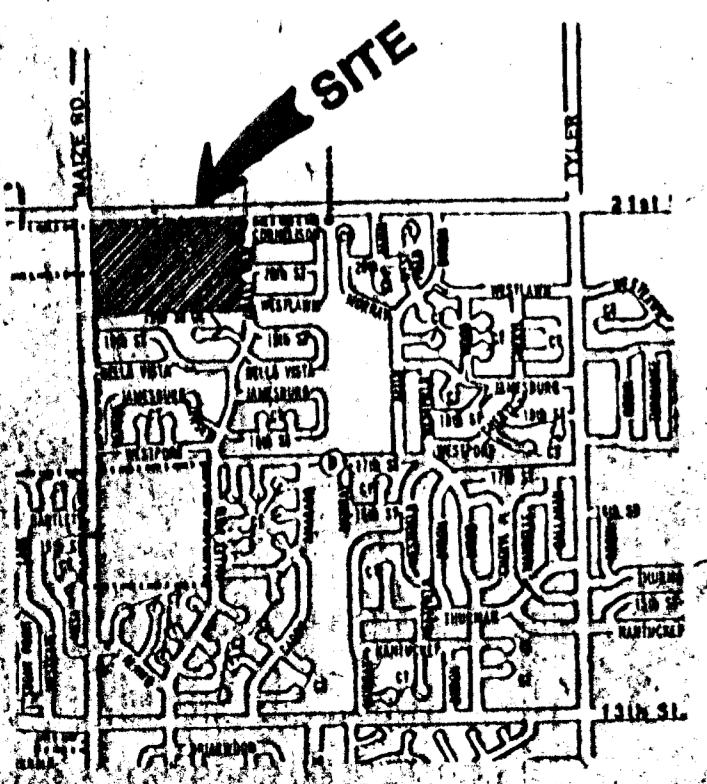

VICINITY PLAT

PRELIMINARY PLAT

GREYSTONE ESTATES

MAT ECK

DRAINAGE CONCEPT 8/19/90

BAUGHMAN COMPANY, P.A.
 SURVEYING & ENGINEERING
 316262-7271 • 315 ELLIS • WICHITA, KANSAS 67211

7-26-90
 5-22-90
 27 MAR 90