


RESERVE A
 EXIST. LAKE
 WATER LEVEL-1318.0
 D.W.S. = 1322.5

GENERAL NOTES:

- RESERVE "A" IS FOR LAKE, BOAT DOCKS, RECREATION FACILITIES, LANDSCAPING, JOGGING PATHS.
- RESERVES "B & E" ARE FOR LANDSCAPING, IRRIGATION AND UTILITIES CONFINED TO ESMTS.
- RESERVES "C & D" ARE FOR ENTRY MONUMENTS, LANDSCAPING, IRRIGATION AND UTILITIES CONFINED TO EASEMENTS.
- TOPOGRAPHY PLOTTED FROM AERIAL PHOTOGRAPH, OBTAINED 29 FEB. 1988. 2' CONTOUR INTERVALS.
- BENCH MARK: N.E. CORNER OF RIDGE ROAD AND 21ST ST. NO. P.P. SPIKE IN S.W. SIDE OF POWER POLE 72' W. AND 58' E. OF THE CENTERLINE OF RIDGE RD & 21ST ST. NO. ELEV. 1330.70.

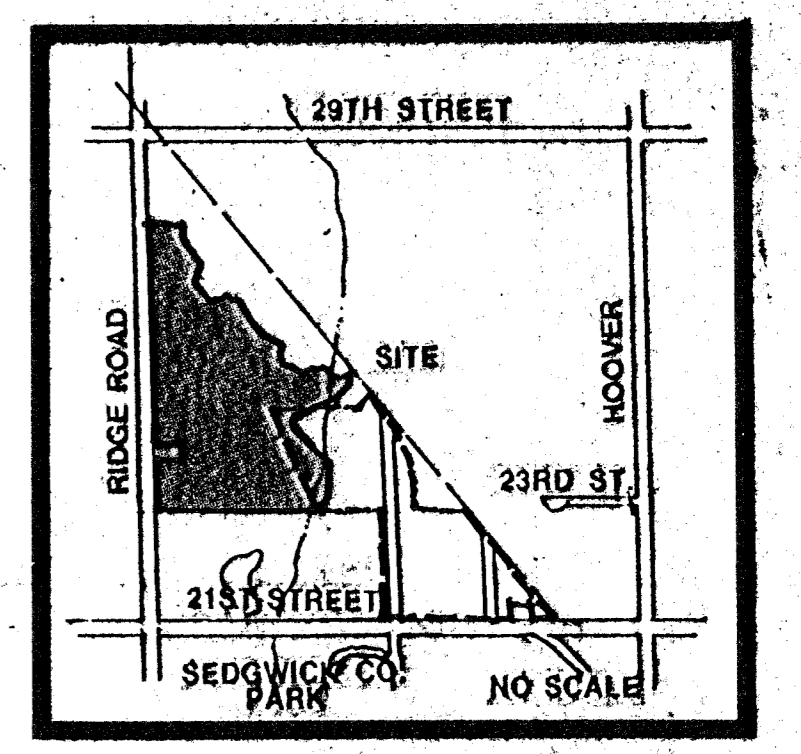

LOCATION MAP

6-2-88
DRAINAGE CONCEPT
LES ECK ADDITION

OWNER: LES ECK 601 POWELL WICHITA, KS 67230

REFLECTION RIDGE COMM.
 ZONED L.C. SUBJECT TO PLATTING
 C.U.P. D.P. 171

- LEGEND**
- ▨ Drainage Basin Boundary
 - ▤ Drainage Subbasin Boundary
 - Drainage Direction-Minor Storm
 - ➔ Drainage Direction-Major Storm
 - ⊕ Proposed Storm Water Sewer + Inlet
 - Proposed Valley Gutter

**E
 N-S
 W**
 SCALE: 1"=100'

