



PRELIMINARY PLAT
of
JACKIE KELLEY ADDITION
WICHITA, SEDGWICK CO., KANSAS

- LEGAL DESCRIPTION -
BEGINNING AT A POINT 2,194.5 FEET WEST OF THE SOUTHEAST CORNER OF THE SE 1/4 OF SECTION 6, TOWNSHIP 27 SOUTH, RANGE 1 WEST OF THE 6TH P.M., SEDGWICK COUNTY, KANSAS; THENCE WEST ALONG THE SOUTH LINE OF SAID SE 1/4, 242.19 FEET MORE OR LESS TO A POINT 200.0 FEET EAST OF THE SOUTHWEST CORNER OF SAID SE 1/4; THENCE NORTH 880.0 FEET; THENCE EAST PARALLEL TO THE SOUTH LINE OF SAID SE 1/4, A DISTANCE OF 242.19 FEET MORE OR LESS; THENCE SOUTH 880.0 FEET TO THE POINT OF BEGINNING, EXCEPT THE SOUTH 80.0 FEET THEREOF.

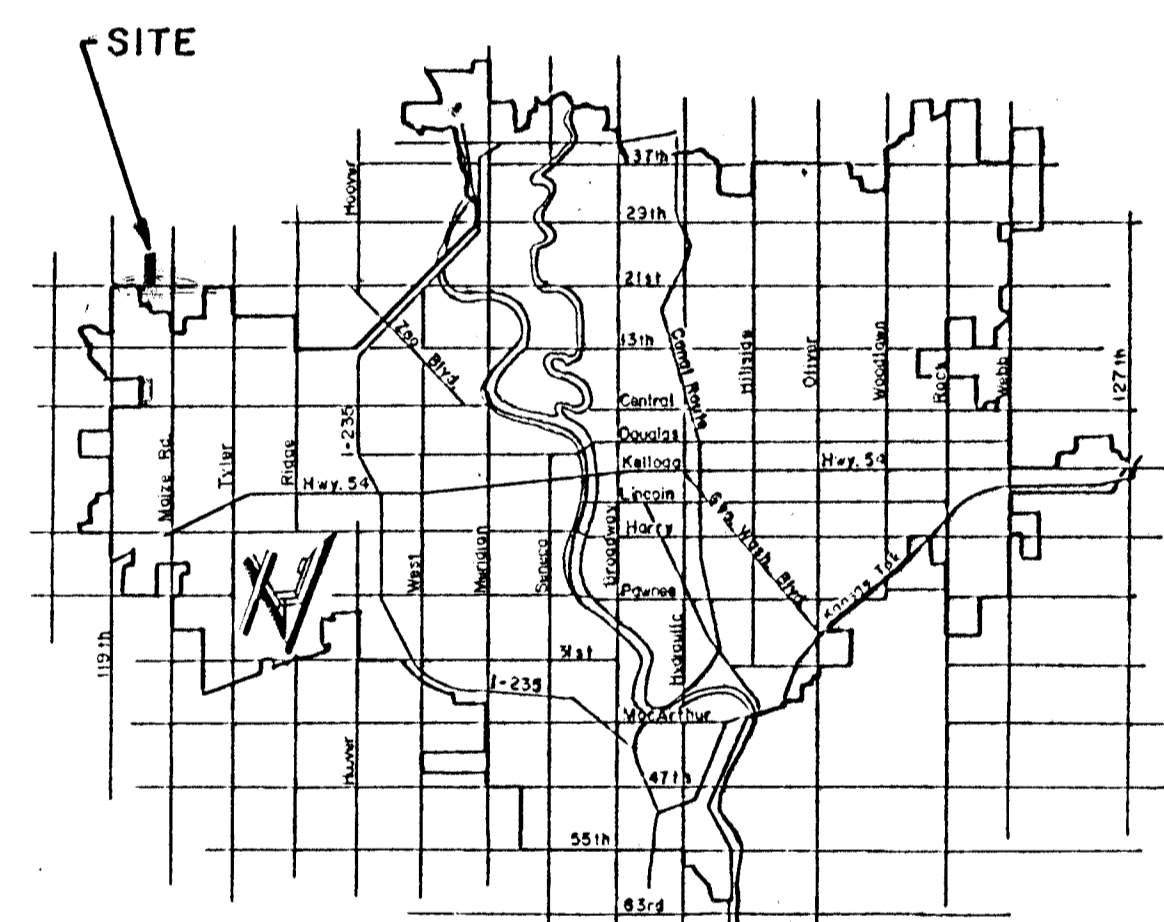

- BENCHMARK -
RR Spk. in Utility Pole, 55'E.
B 55' N. of S.W. Prop. Cor.
Elev. = 1354.34 M.S.L.
Note - Add 1300.00 to spot elevations to convert to M.S.L.

MOEHRING & ASSOCIATES
CONSULTING ENGINEERS
WICHITA
JUNE, 1991

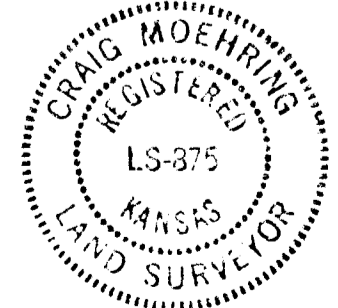

- LEGEND -**
- OE = Overhead Electric
 - UP = Utility Pole
 - W = Water Main
 - G = Gas Line
 - T = S.W. Bell - Underground
 - CATV = Cable T.V. - Underground