


F-51  
E-222  
A-237  
C-199

N  
1" = 40'  
Elev. = City Datum

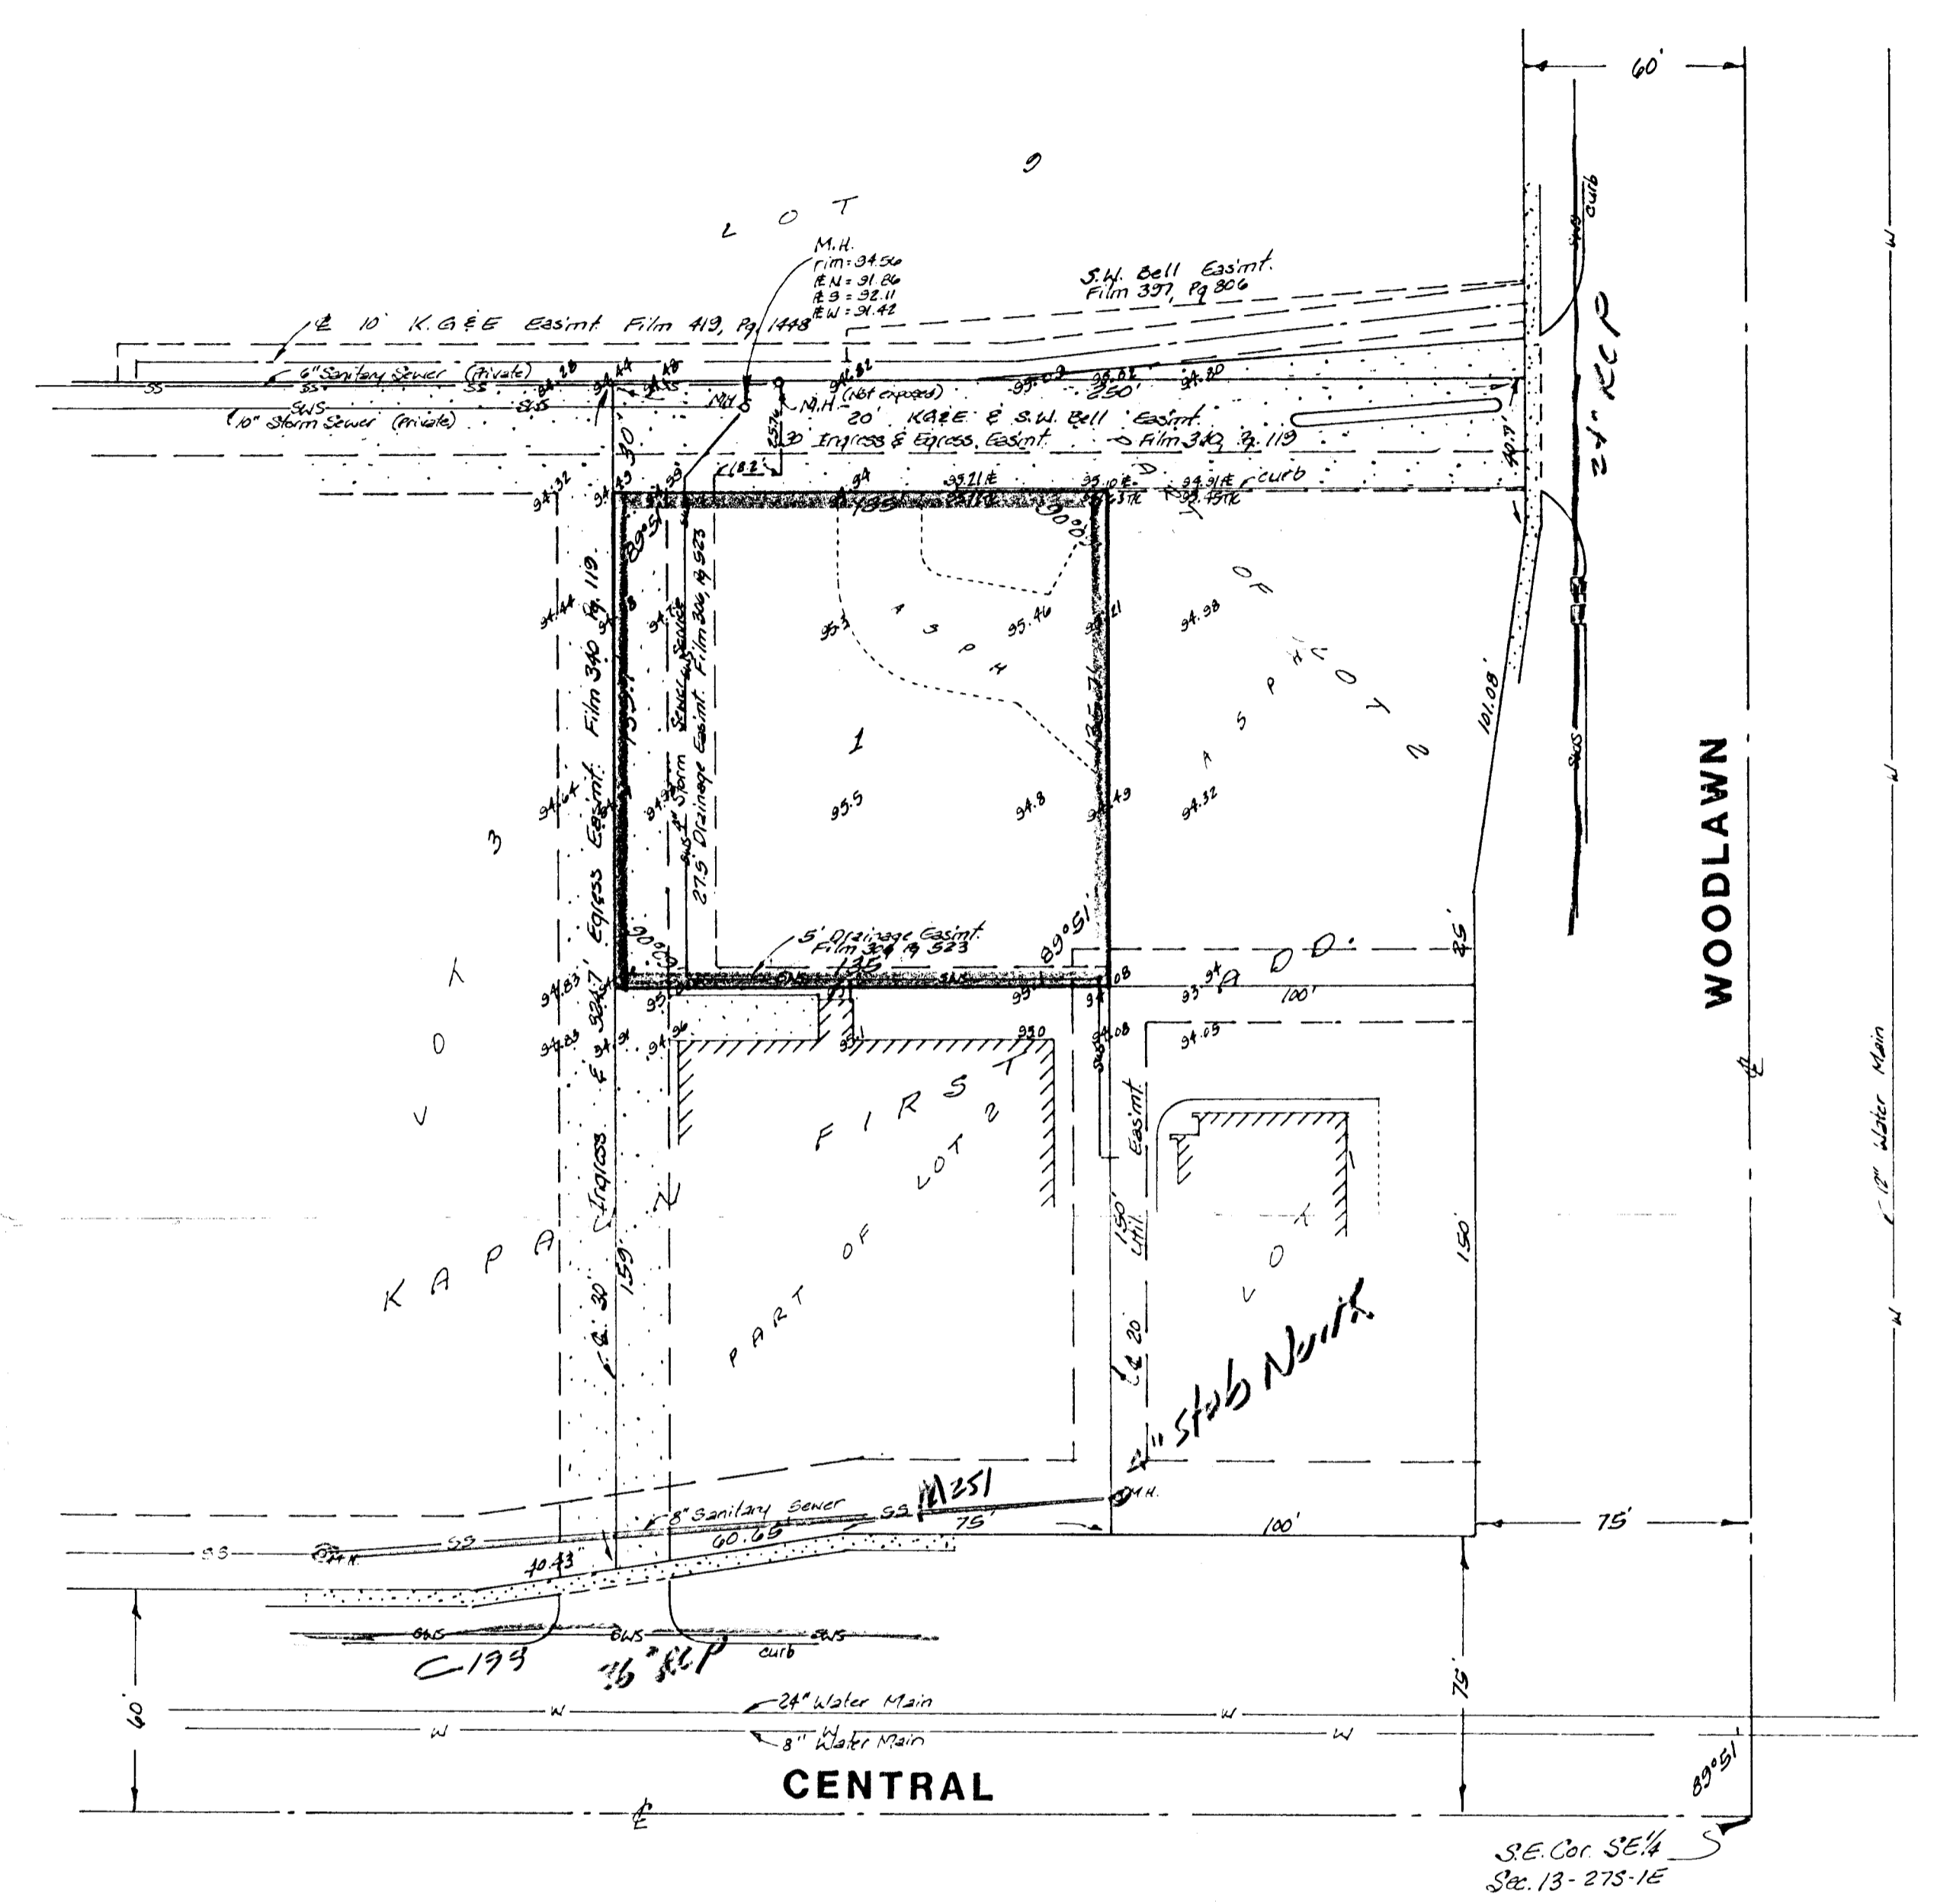

SKETCH PLAT  
**KAPAUN FIFTH ADDITION**

PART OF LOT 2, KAPAUN FIRST  
ADDITION TO WICHITA, KANSAS

CARL CHUZY

(P1)