


Scale: 1"=50'

UNPLATTED

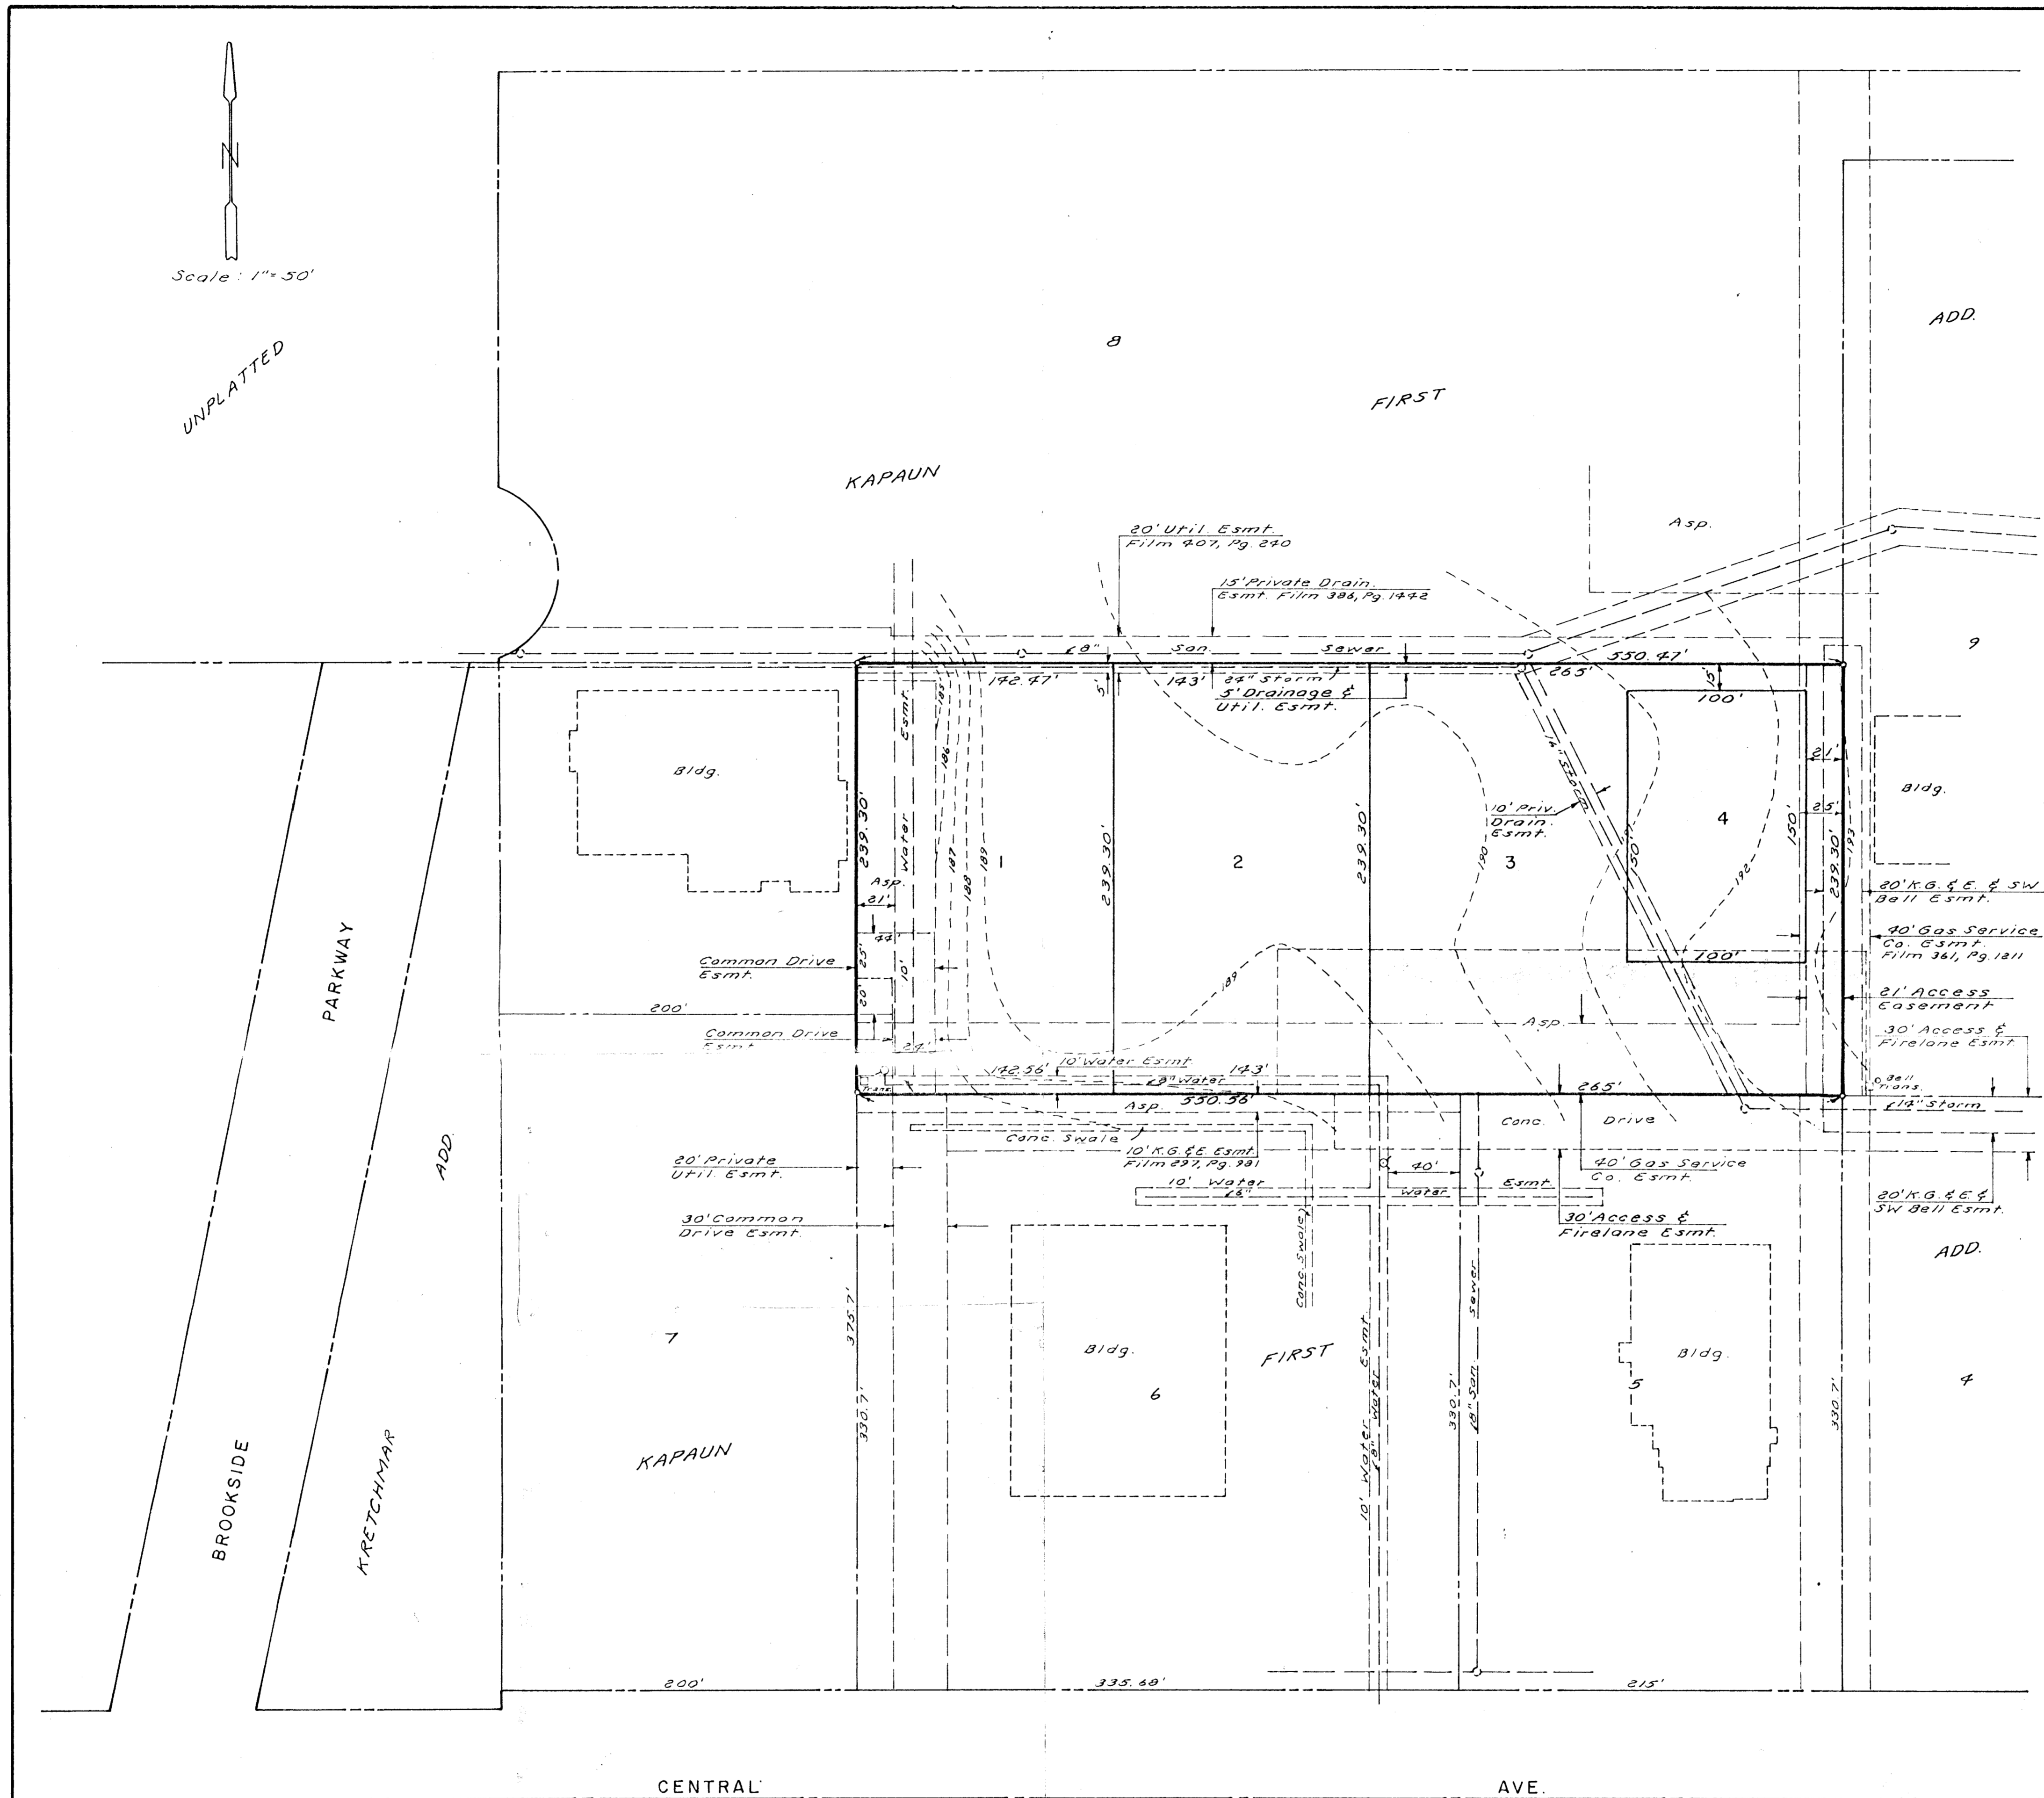

SKETCH PLAT
 KAPAUN FOURTH ADDITION
 A REPLAT OF PART OF LOT 6, KAPAUN FIRST ADDITION

B.M. City disc 49' W. & 56' N. @
 Woodlawn & Central
 E. 192.27

Aug 9, 1992
BAUGHMAN COMPANY, P.A.
 SURVEYING & ENGINEERING
 316/262-7271 • 330 LAURA • WICHITA, KANSAS 67211