


SANITARY SEWER INFORMATION - STORM SEWER INFORMATION			
STA.	GROUND.	F.S.	GRADE.
0 PLUG	152.5	138.80	INLET # 1 143.70
M.H. # 1	149.9	138.14	INLET # 2 143.50
M.H. # 2	149.6	136.94	INLET # 3 142.12
M.H. # 3	148.0	136.63	INLET # 4 140.50
M.H. # 4	149.1	136.36	INLET # 5 139.74
M.H. # 5	149.5	135.86	INLET # 6 139.74
M.H. # 6	148.4	134.67	INLET # 7 137.91
M.H. # 7	147.0	133.48	INLET # 8 138.47
M.H. # 8	147.3	131.23	INLET # 9 137.91
M.H. # 9	143.7	129.32	INLET # 10 139.46
M.H. # 10	144.2	130.71	INLET # 11 140.20
M.H. # 11	145.7	132.10	INLET # 12 140.30
M.H. # 12	147.1	135.37	INLET # 13 140.50
M.H. # 13	147.4	133.94	
M.H. # 14	142.8	127.72	
M.H. # 15	142.6	129.18	
M.H. # 16	143.6	133.00	
M.H. # 17	143.8	133.61	
M.H. # 18	143.7	134.74	
M.H. # 19	147.8	135.94	
M.H. # 20	148.3	137.14	
M.H. # 21	149.0	138.32	
M.H. # 22	151.3	139.53	
M.H. # 23	151.3	140.72	
M.H. # 24	151.5	141.91	
M.H. # 25	142.6	124.59	
M.H. # 26	139.8	123.68	
M.H. # 27	142.1	123.09	
M.H. # 28	137.5	122.58	
M.H. # 29	135.0	122.05	
M.H. # 30	135.06	121.60	

NOTES
 RESERVES A, B & C FOR UTILITIES, DRNG., LANDSCAPING, IRRIGATION AND ENTRY SIGNS.
 RESERVE D FOR DRNG., UTILITIES, LAKES, LANDSCAPING, AND RECREATIONAL USES.
 RESERVES E THROUGH H AND K FOR UTILITIES, DRNG., LANDSCAPING, AND RECREATION.
 RESERVE I FOR WALL.
 DRAINAGE PLAN IS TO BE PREPARED AND SUBMITTED BY PROFESSIONAL ENGINEERING CONSULTANTS.
 RESERVE J FOR EMERGENCY ACCESS, DRNG. AND UTILITIES.
 30' RADIUS TYPICAL ON INTERSECTIONS OF ALL 32', 40' & 43' STREET R.O.W.'S.

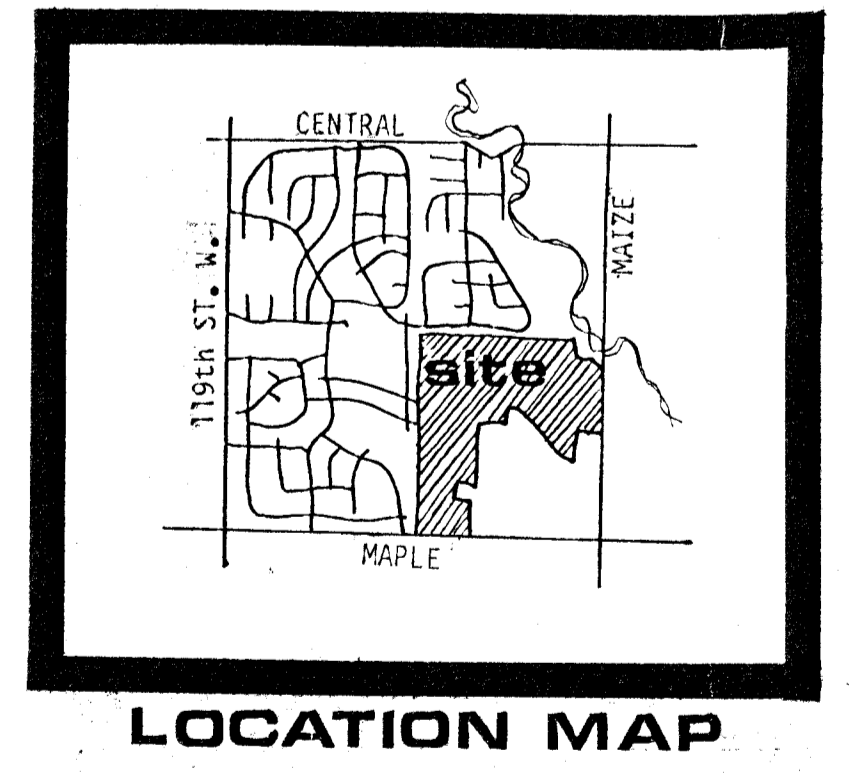

PRELIMINARY PLAT

OAK CLIFF ESTATES 3RD


OWNER: [unreadable] INVESTMENTS, 10300 W. Central Ave., #150, Overland Park, KS 66212

REVISED: JULY 7, 1988

DATE: [unreadable]

100' 200' 300' 400' 500'

2' CONTOUR INTERVAL

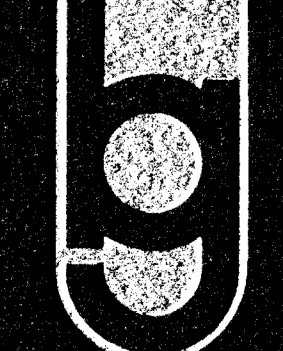

BILL G. YUNG DESIGN
 8225 E. 35TH ST. NORTH WICHITA, KS 67220 316-683-5567