


TERRA TECH


LAND SURVEYING INC.

2425 West Drury
Wichita, Kansas 67202-2907
(316) 267-0744 / 267-8248

SKETCH PLAT AND LOCATION MAP
LETTERMAN SECOND ADDITION
SEDGWICK COUNTY, KANSAS
NORTHWEST QUARTER SEC. 28, T28S, R1E

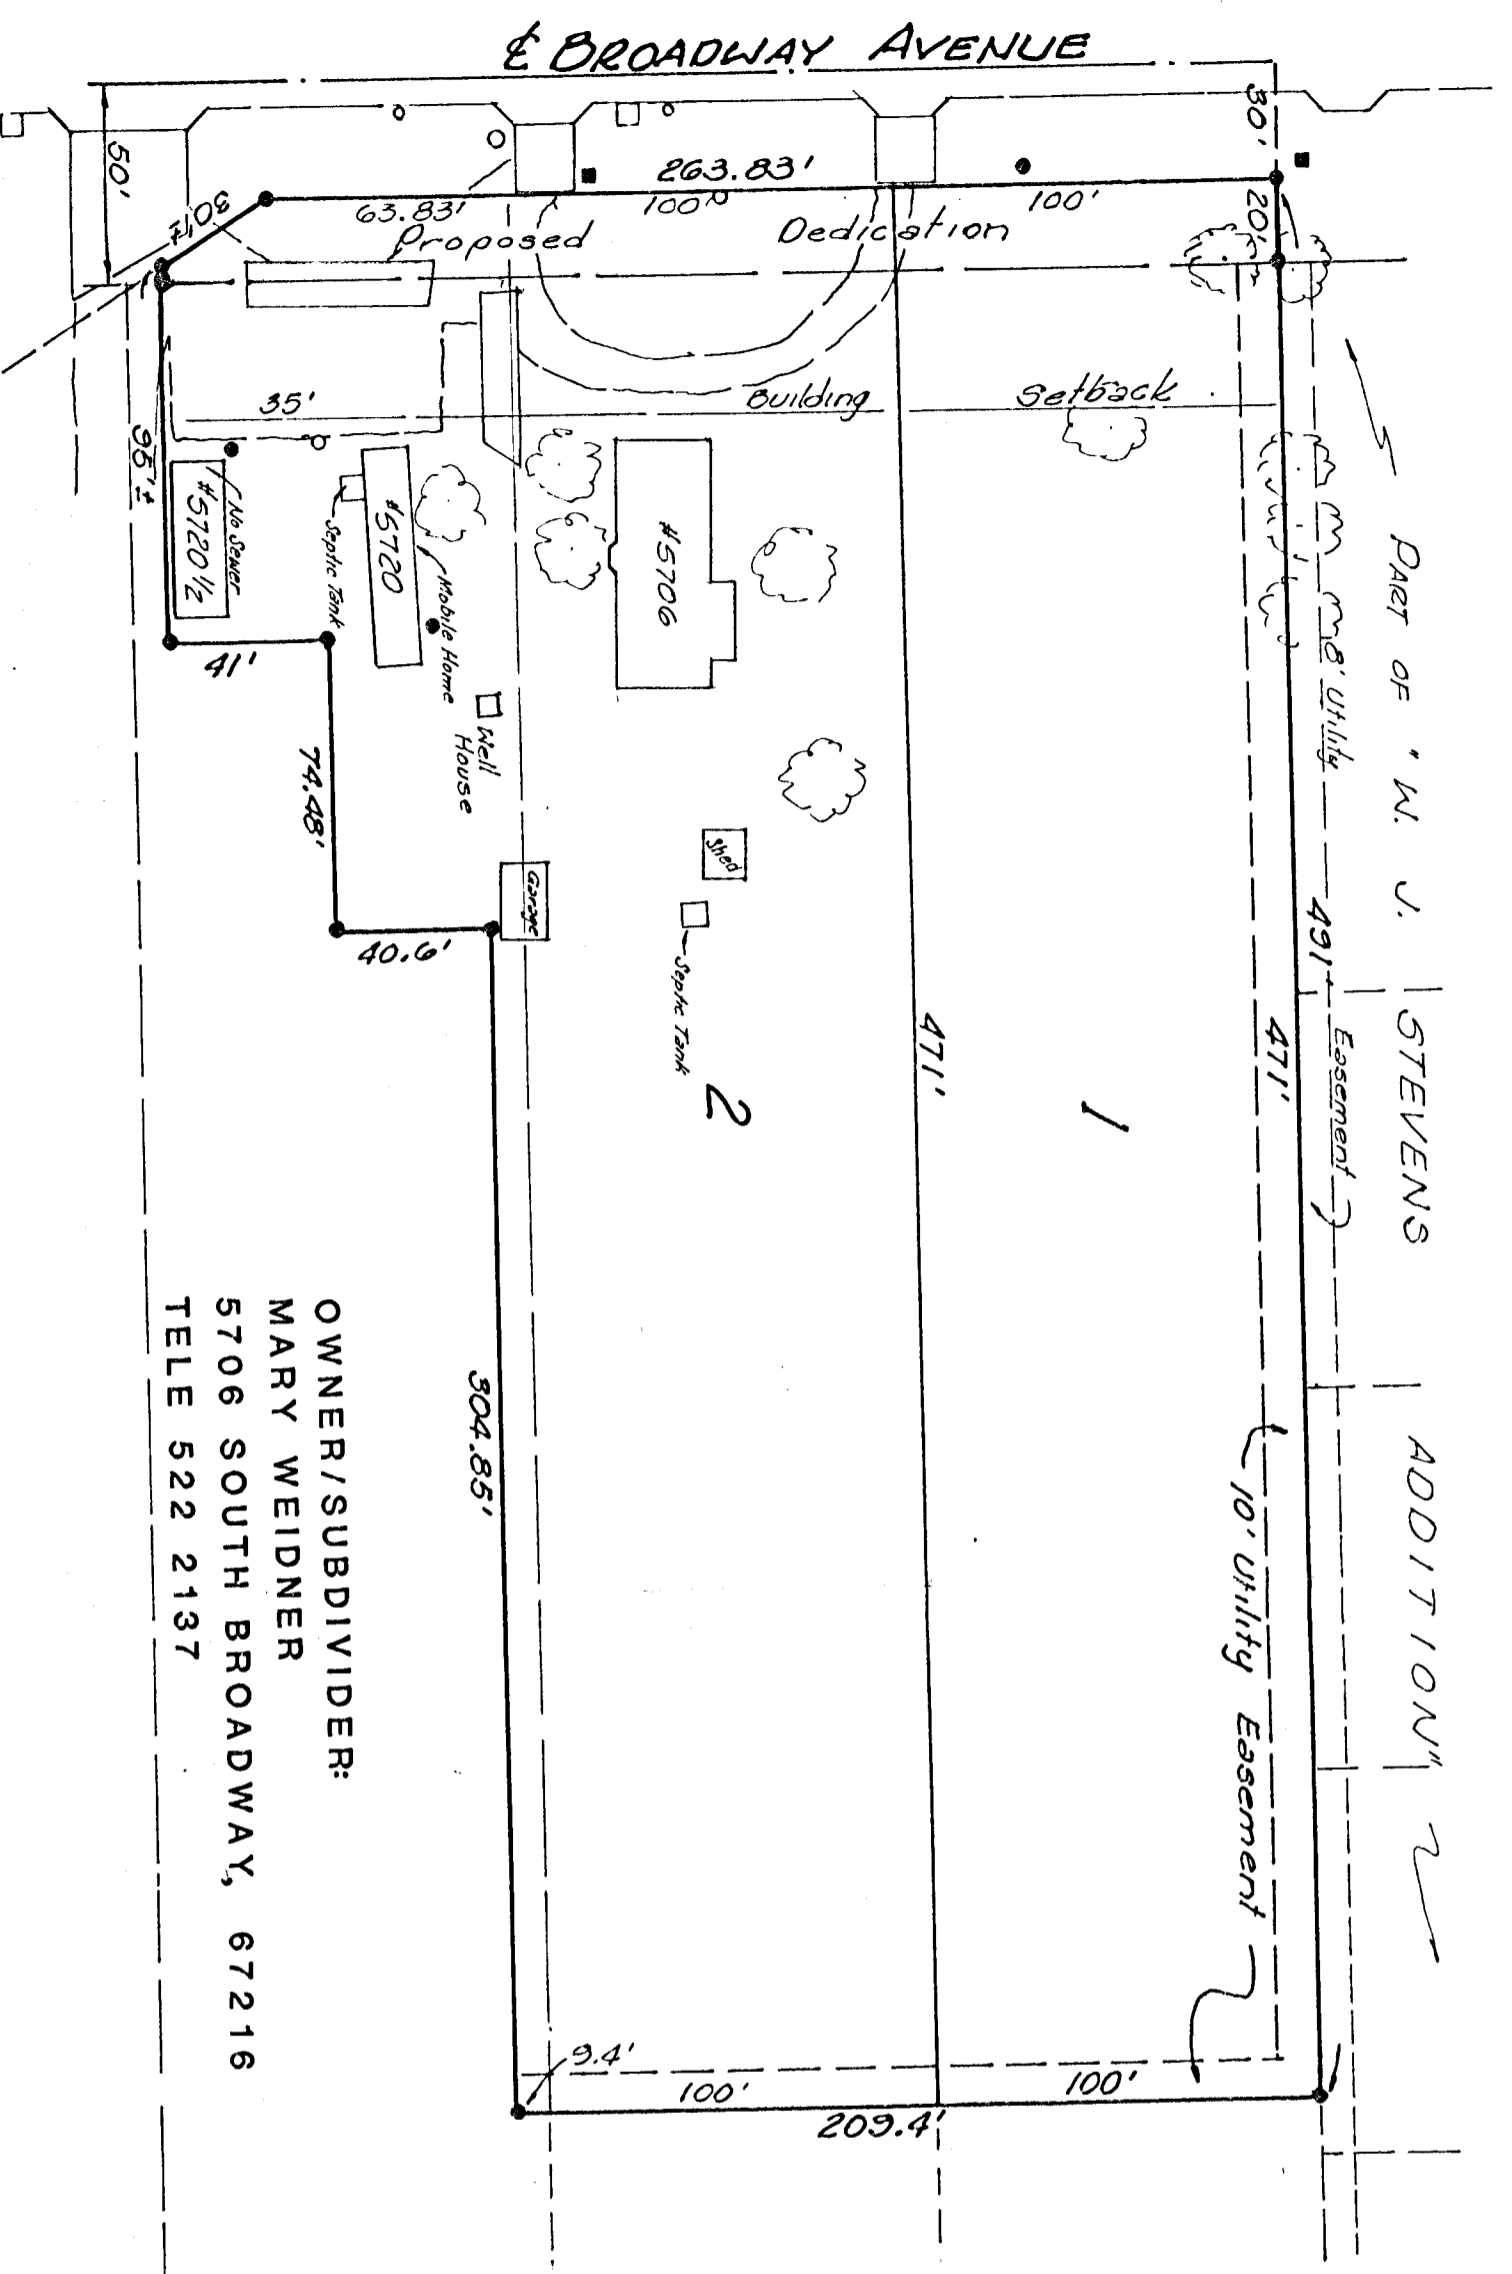

OWNER/SUBDIVIDER:
MARY WEIDNER
5706 SOUTH BROADWAY, 67216
TELE 522 2137

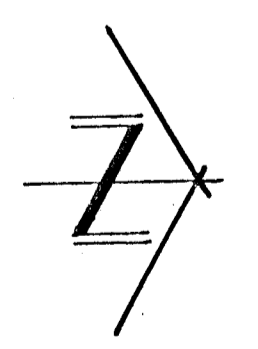

SCALE: 1" = 50'
26/909

