


VICINITY MAP
1" = 1000'

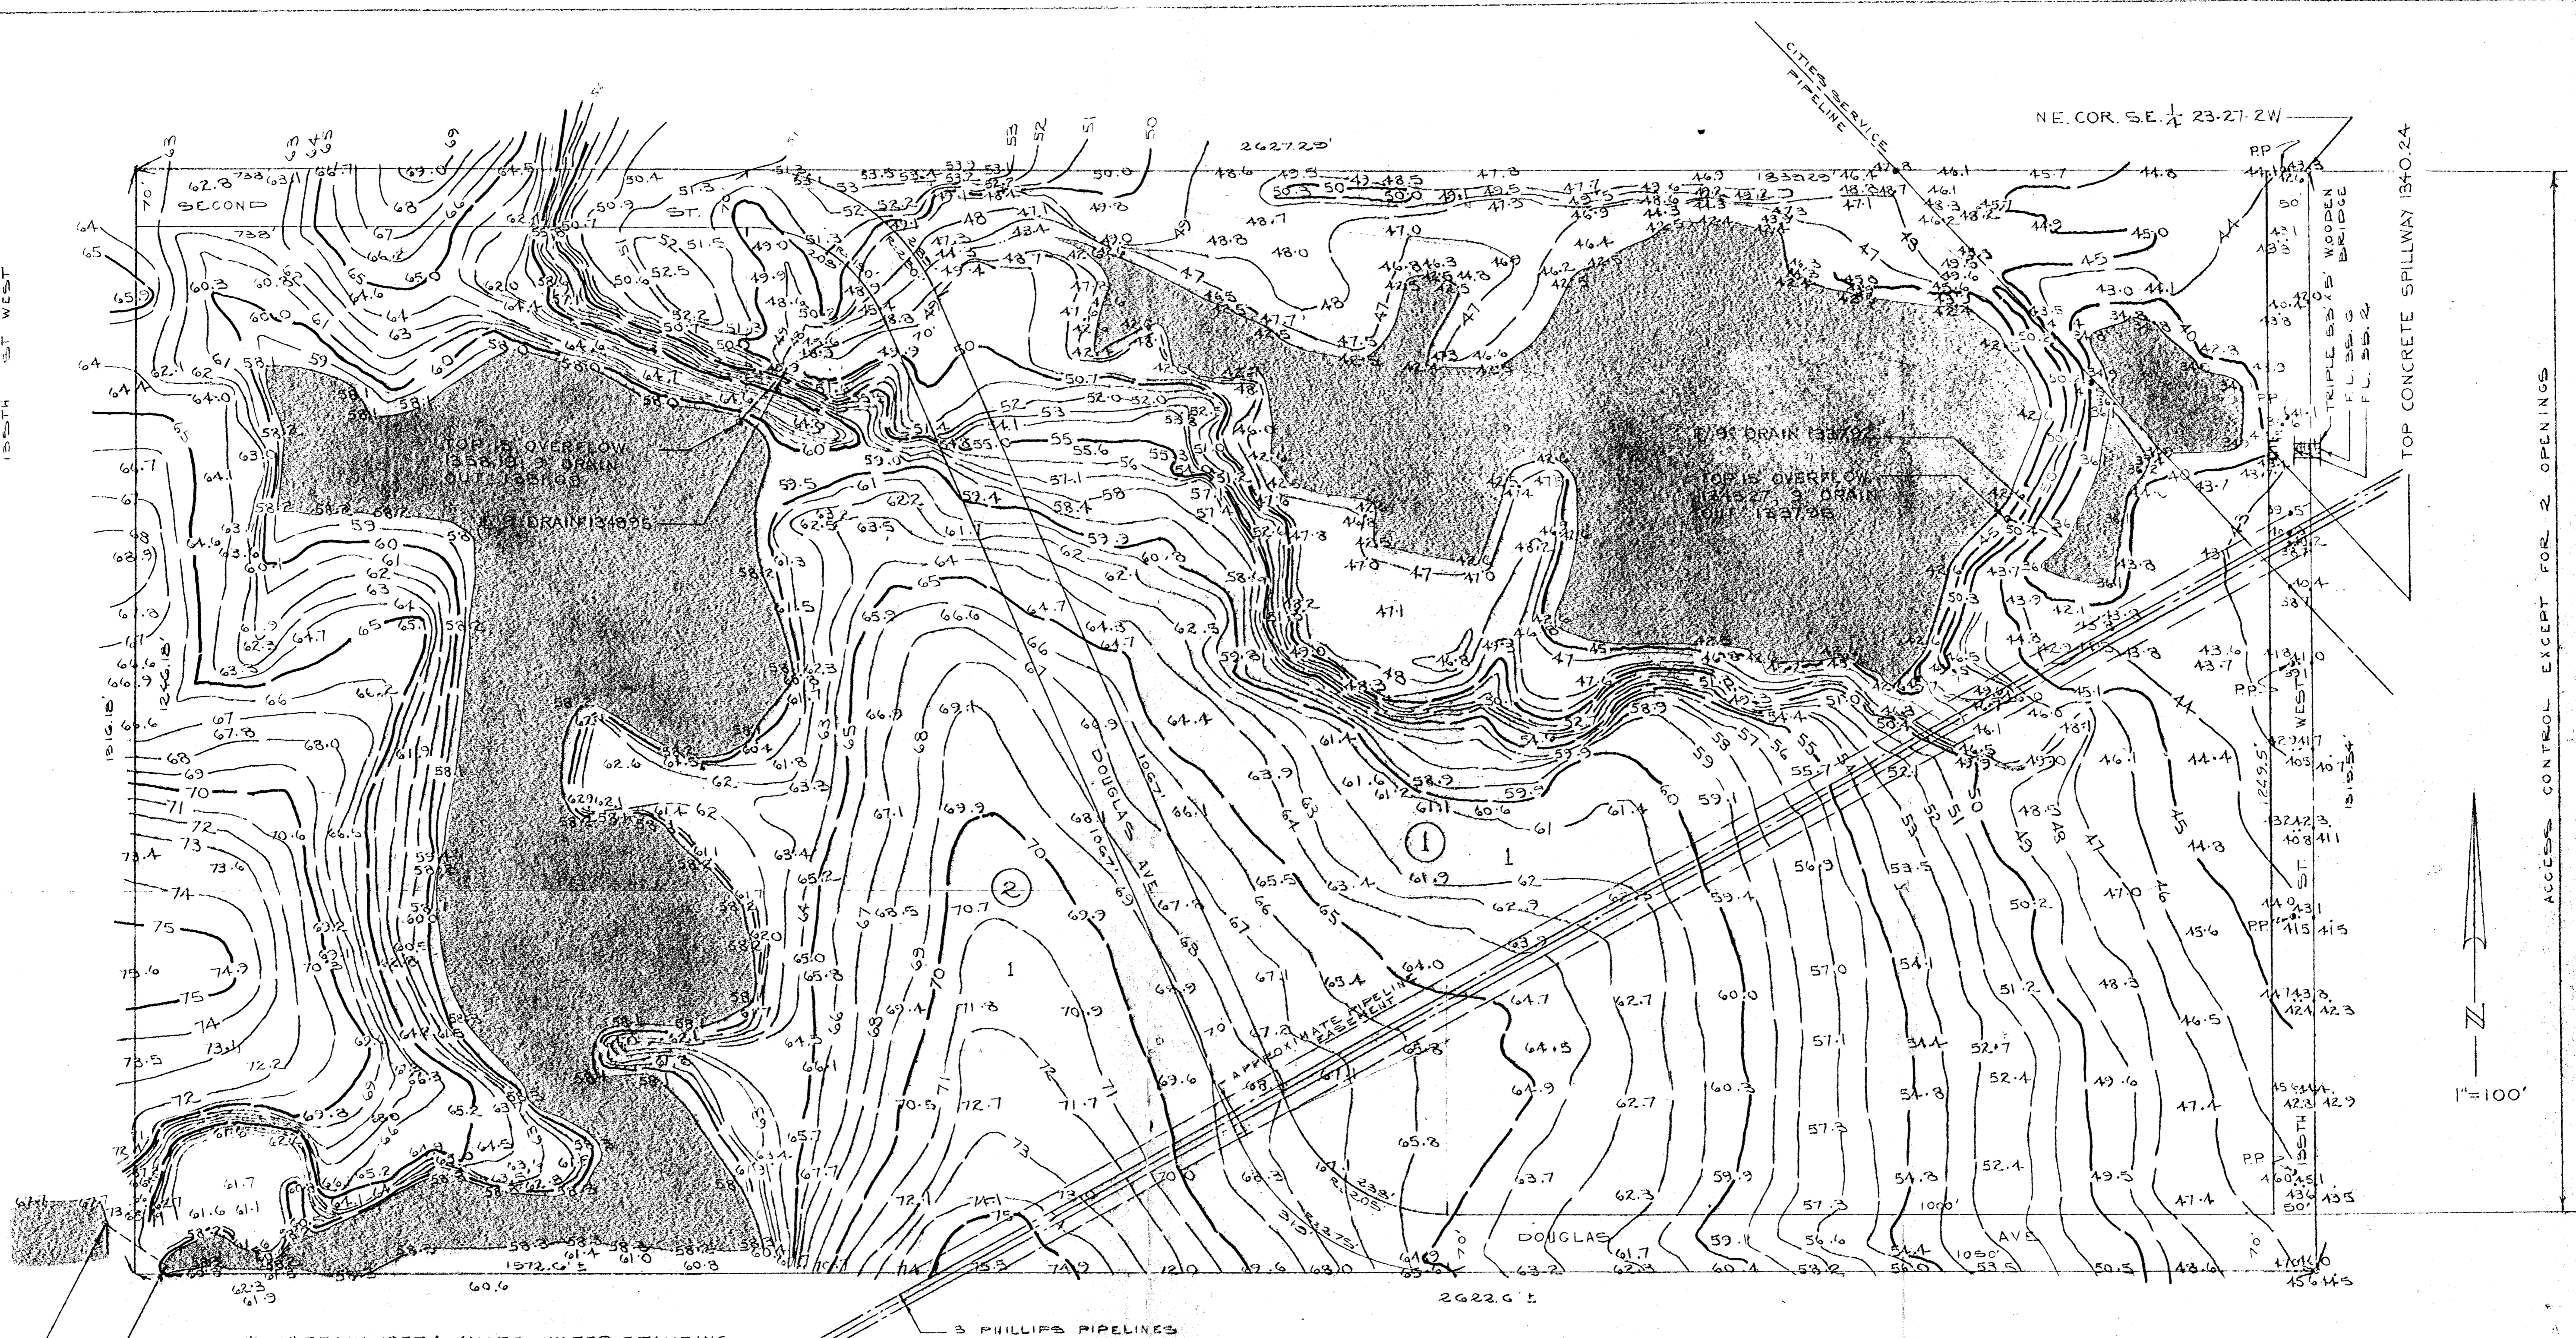

ACCESS CONTROL EXCEPT FOR 2 OPENINGS

TOP 9" DRAIN 1357.4 (NOTE: WATER STANDING IN PIPE)
TOP 15" OVERFLOW 1367.75,
3" DRAIN "OUT" 1363.30

B.M. - ELEV. 1346.25 - R.R. SPIKE ON THE EAST SIDE OF PP. 120 ± NORTH OF THE S.E. COR. CAPTION PROPERTY ON THE WEST SIDE OF 135TH ST. WEST.

PRELIMINARY PLAT
WEST LAKEWOOD ESTATES

FOR: HOWARD MURRAY

K. O. TAYLOR, P.E.
AUGUST 21, 1973

TOPO:
N. 1/2 S.E. 1/4 SEC. 23-27-2W

TOPO MADE MAY 1, 1965
ADD 1300 TO ELEVATIONS SHOWN TO OBTAIN MEAN SEA LEVEL DATUM.

