


VICINITY MAP
1" = 1000'

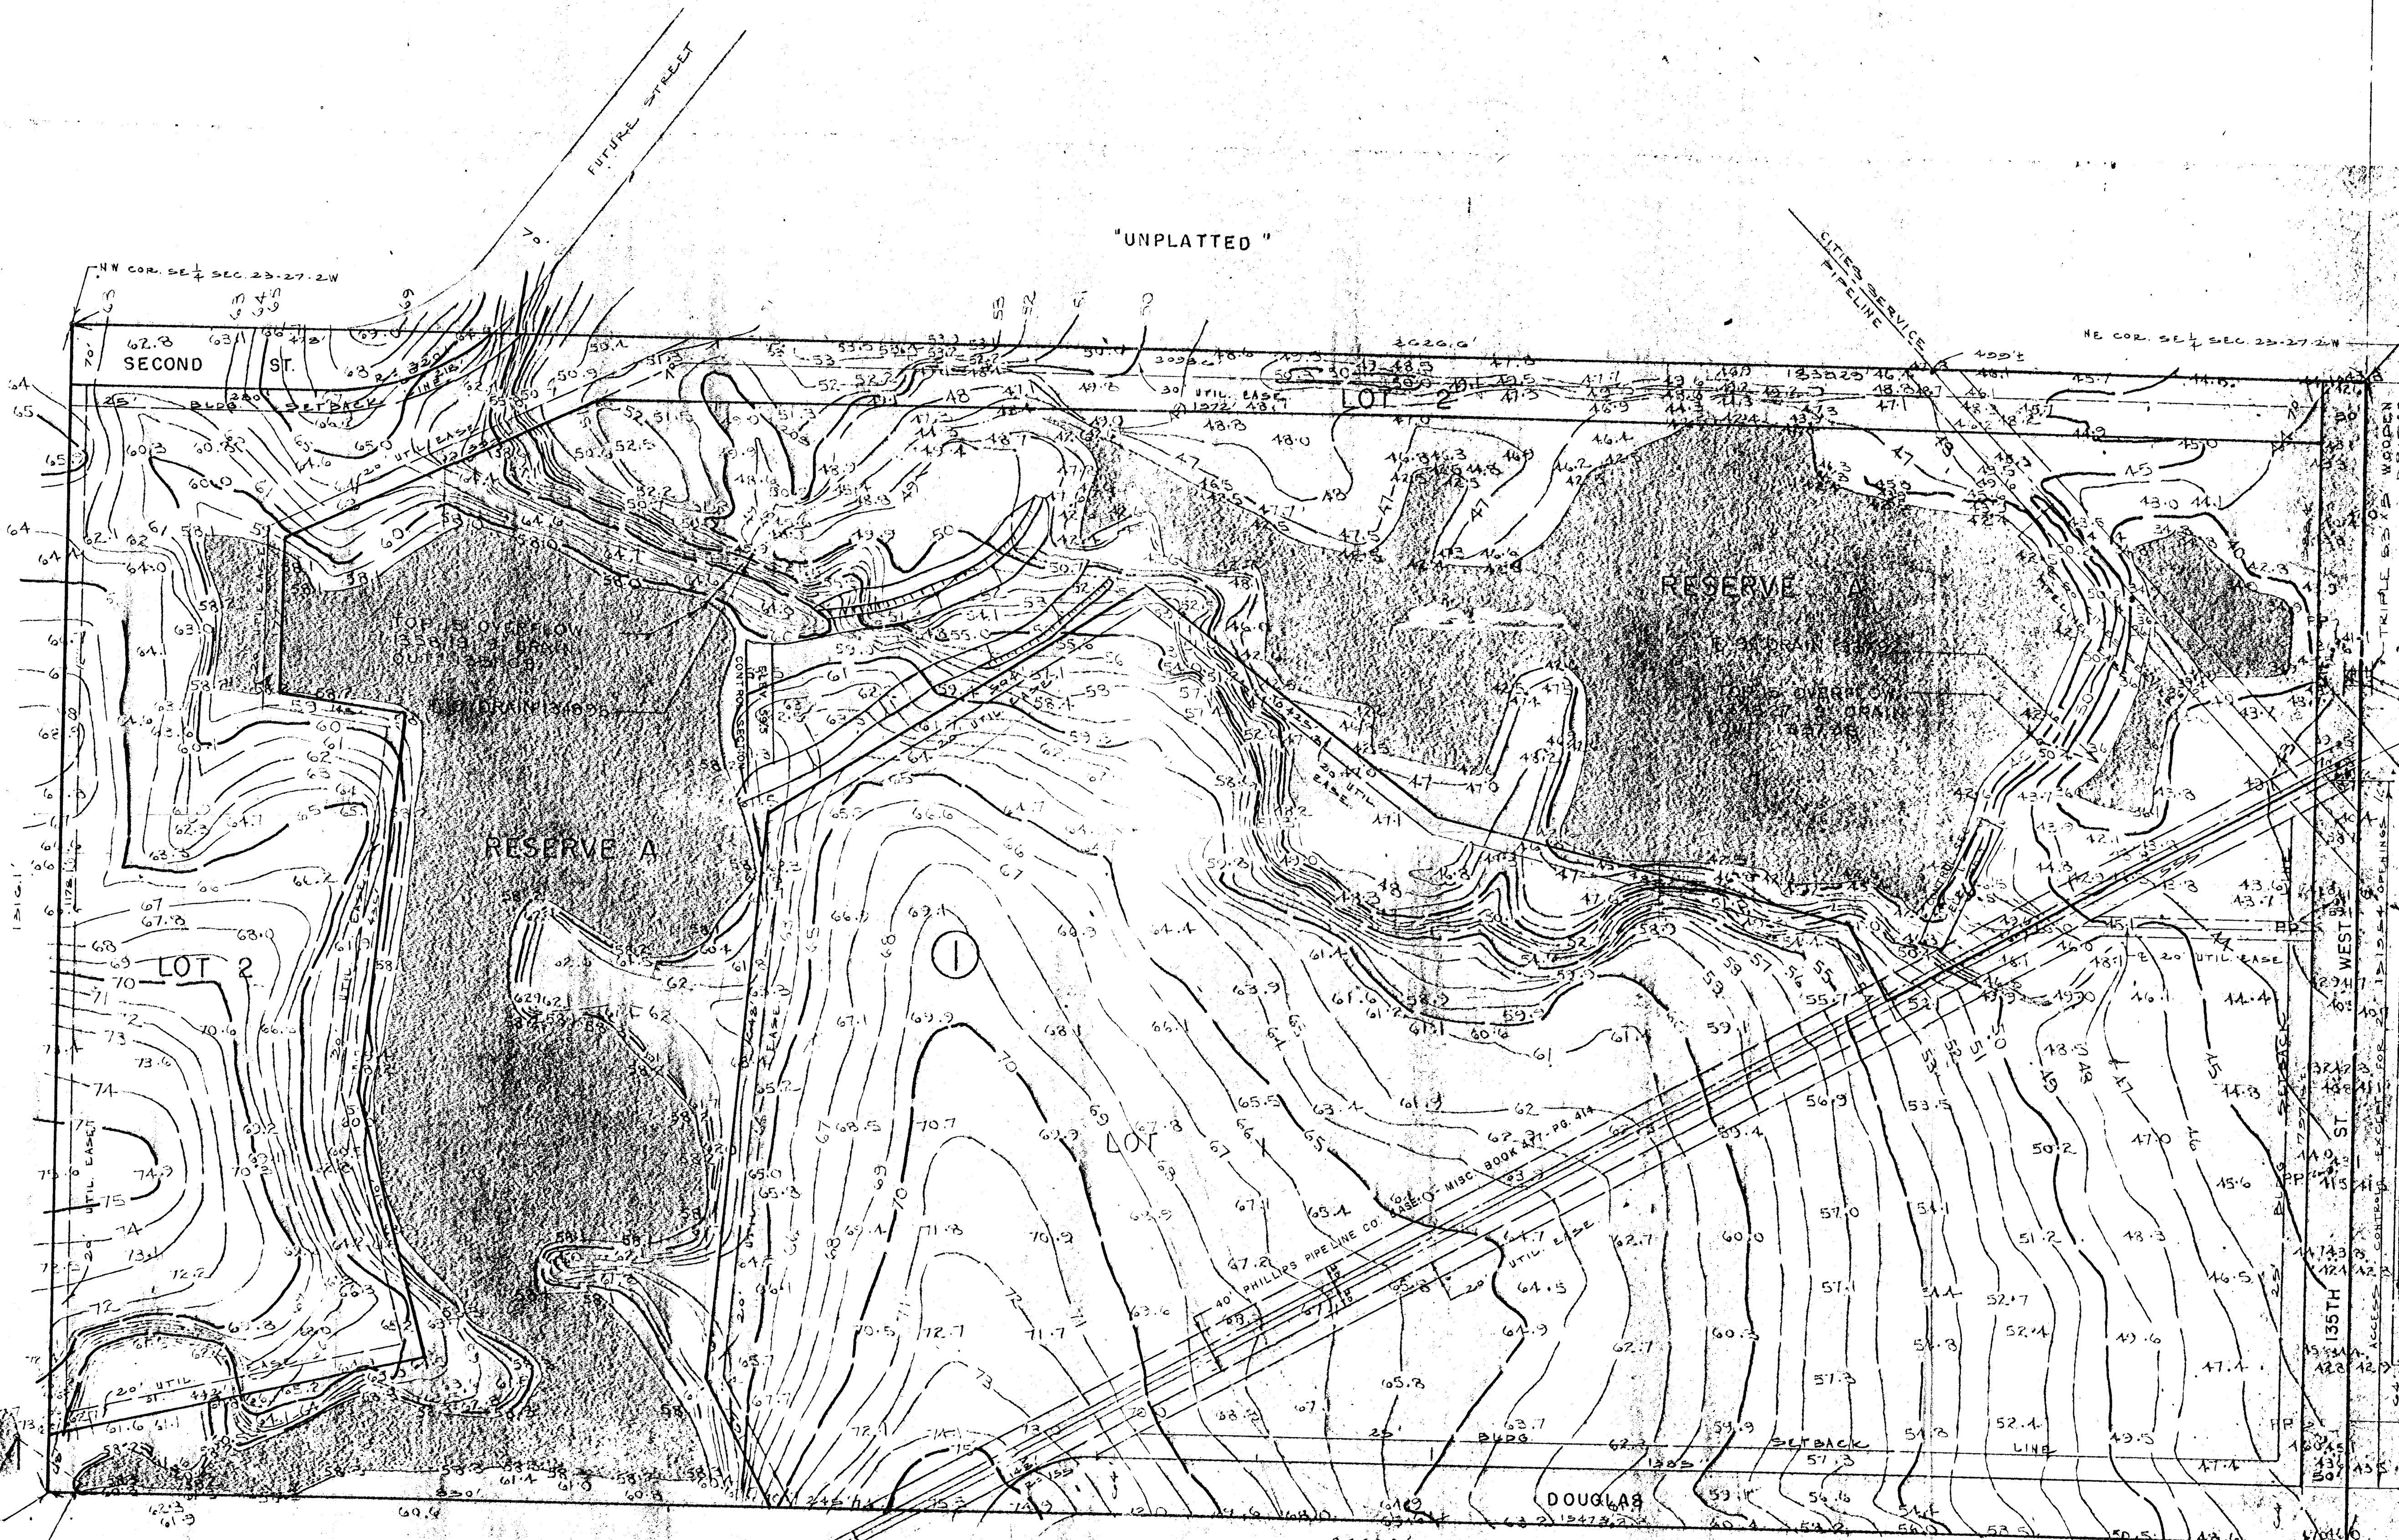

SW COR. 1/2 SEC. 23-27-24

3" DRAIN 13574 (NOTE: WATER STANDING IN PIPE)
TOP IS OVERFLOW 1367.15,
9" DRAIN "OUT" 1363.30

B.M. ELEV. 1346.23 - R.R. SPIKE ON THE EAST
SIDE OF RR. 120' NORTH
OF THE S.E. COR. CAPTION
PROPERTY ON THE WEST
SIDE OF 135TH ST. WEST.

PRELIMINARY PLAT
WEST LAKEWOOD ESTATES

FOR:
M & B INVESTMENTS, INC.
HOWARD MURRAY, PRESIDENT

TOPO:
N. 1/2 SEC. 23-27-24
TOPO MADE MAY 1, 1960
ADD 1500 TO ELEVATIONS
SHOWN TO OBTAIN MEAN
SEA LEVEL DATUM



BOWELL D. HIGH, L.S.
SEPT. 11, 1981