


SCALE: 1" = 100'

B.M. - City B.M. disc 52' S. & 44' W. of  
intersection of Ridge Rd. & Central (2'  
deep in AC drive) Elev. 131.597


Date of Topo. - Dec. 1968

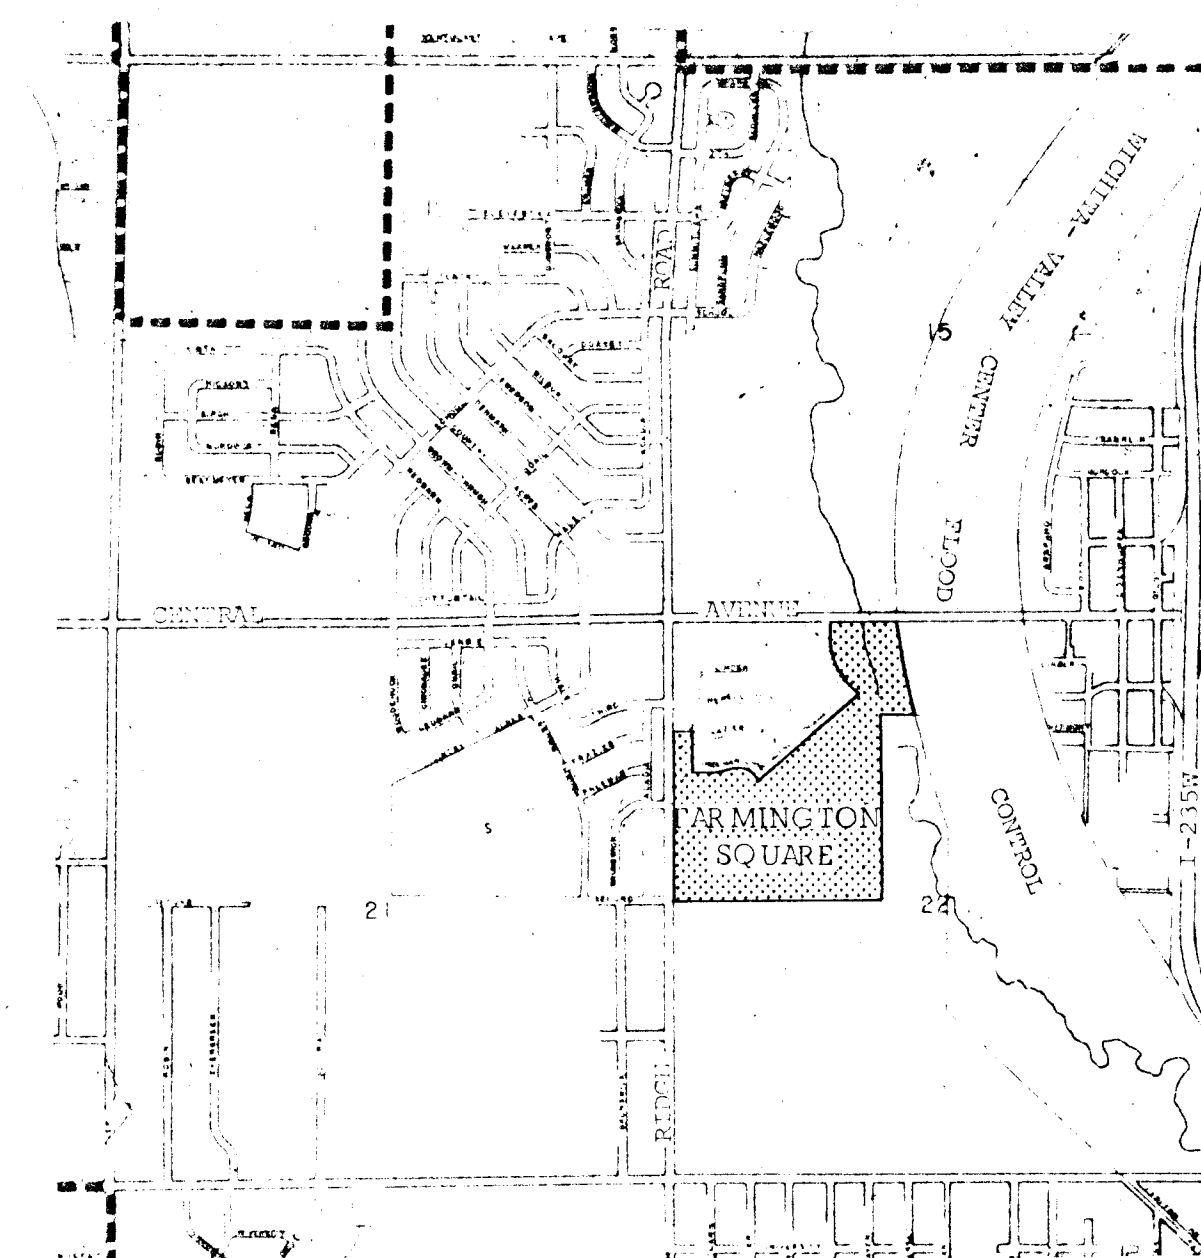


VICINITY MAP

PRELIMINARY PLAT of  
**FARMINGTON SQUARE**

Owner -  
Subdivider: MAX COLE & ASSOC.  
3841 W. 13th Street  
Wichita, Kansas  
Engineer: P.E.C.  
1440 E. English  
Wichita, Kansas

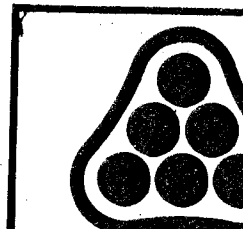

PROFESSIONAL ENGINEERING CONSULTANTS, P.A.  
ENGINEERS  
WICHITA, KANSAS

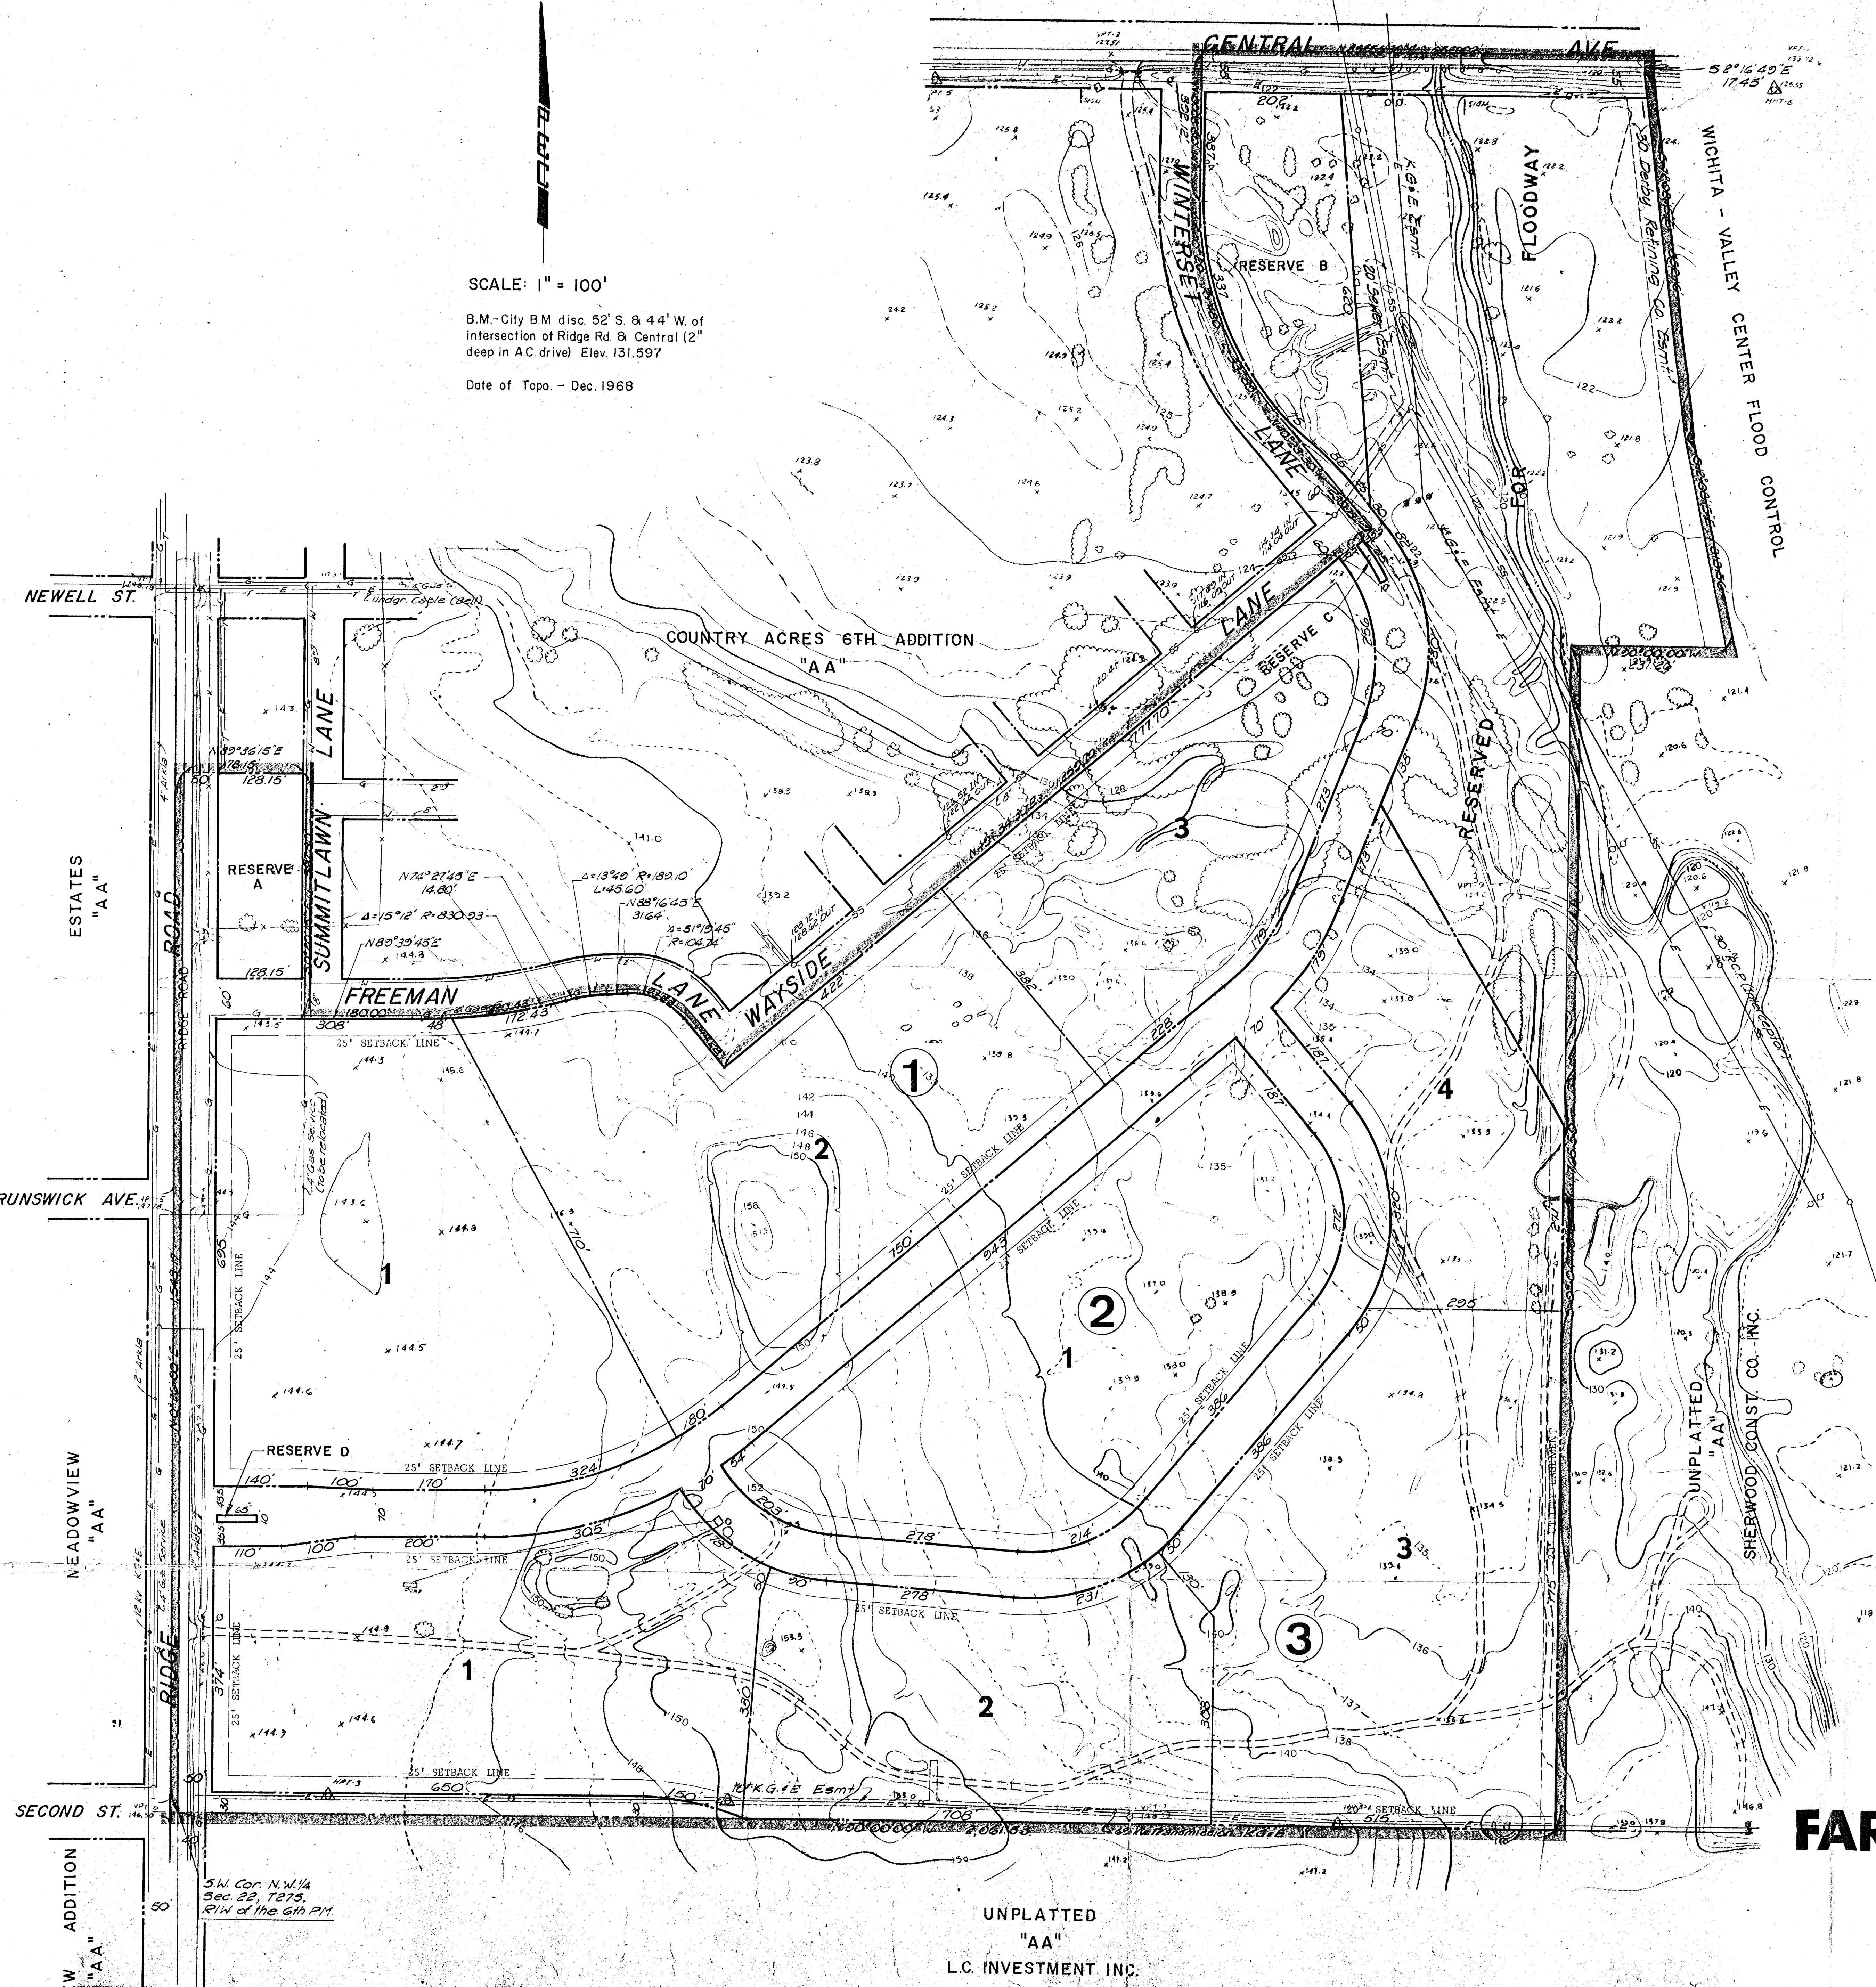

UNPLATTED  
"AA"  
L.C. INVESTMENT INC.

NEWELL ST.

ESTATES  
"AA"

BRUNSWICK AVE.

MEADOWVIEW  
"AA"

SECOND ST.

WESTVIEW ADDITION  
"AA"

S.W. Cor. N.W. 1/4  
Sec. 22, T27S,  
R1W of the 6th PM.

COUNTRY ACRES 6TH ADDITION  
"AA"

CENTRAL AVE

WICHITA - VALLEY CENTER FLOOD CONTROL

UNPLATTED  
"AA"  
SHERWOOD CONSY CO. INC.