



PLAN
 NO. 101

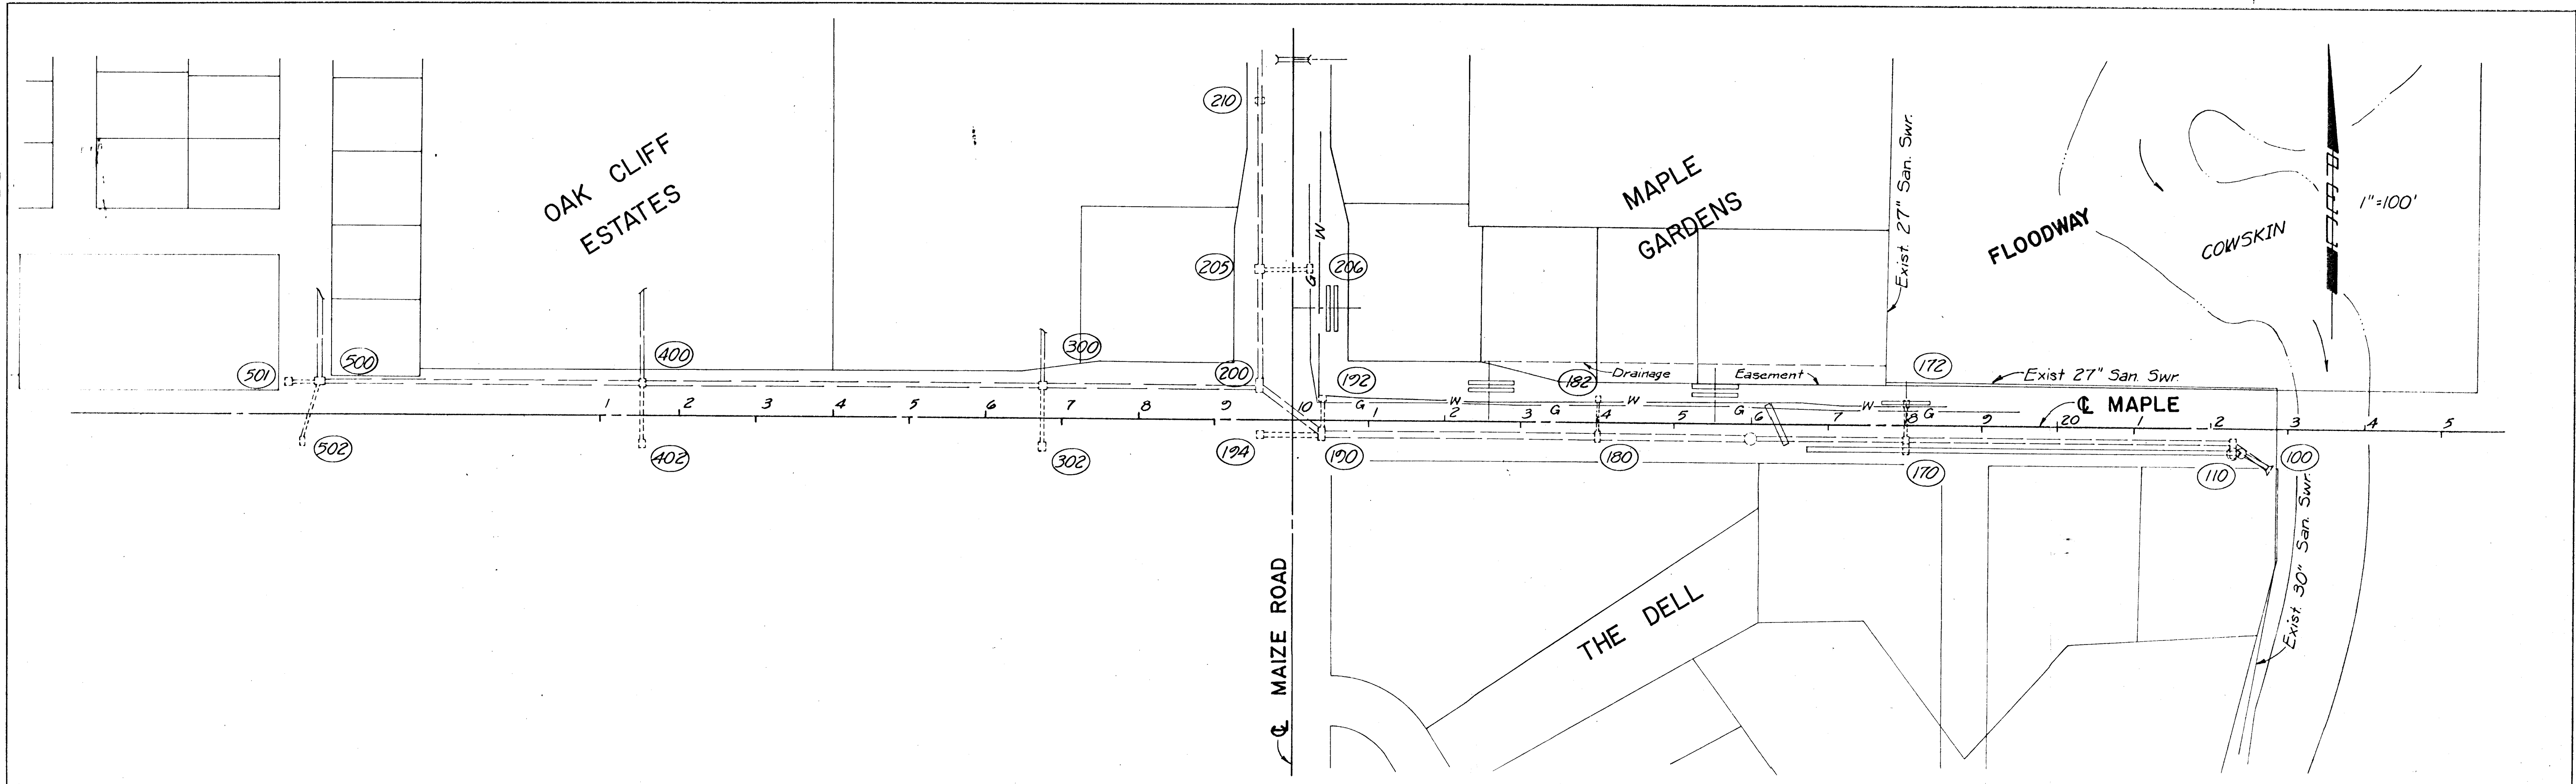

PROFILE
 NO. 102

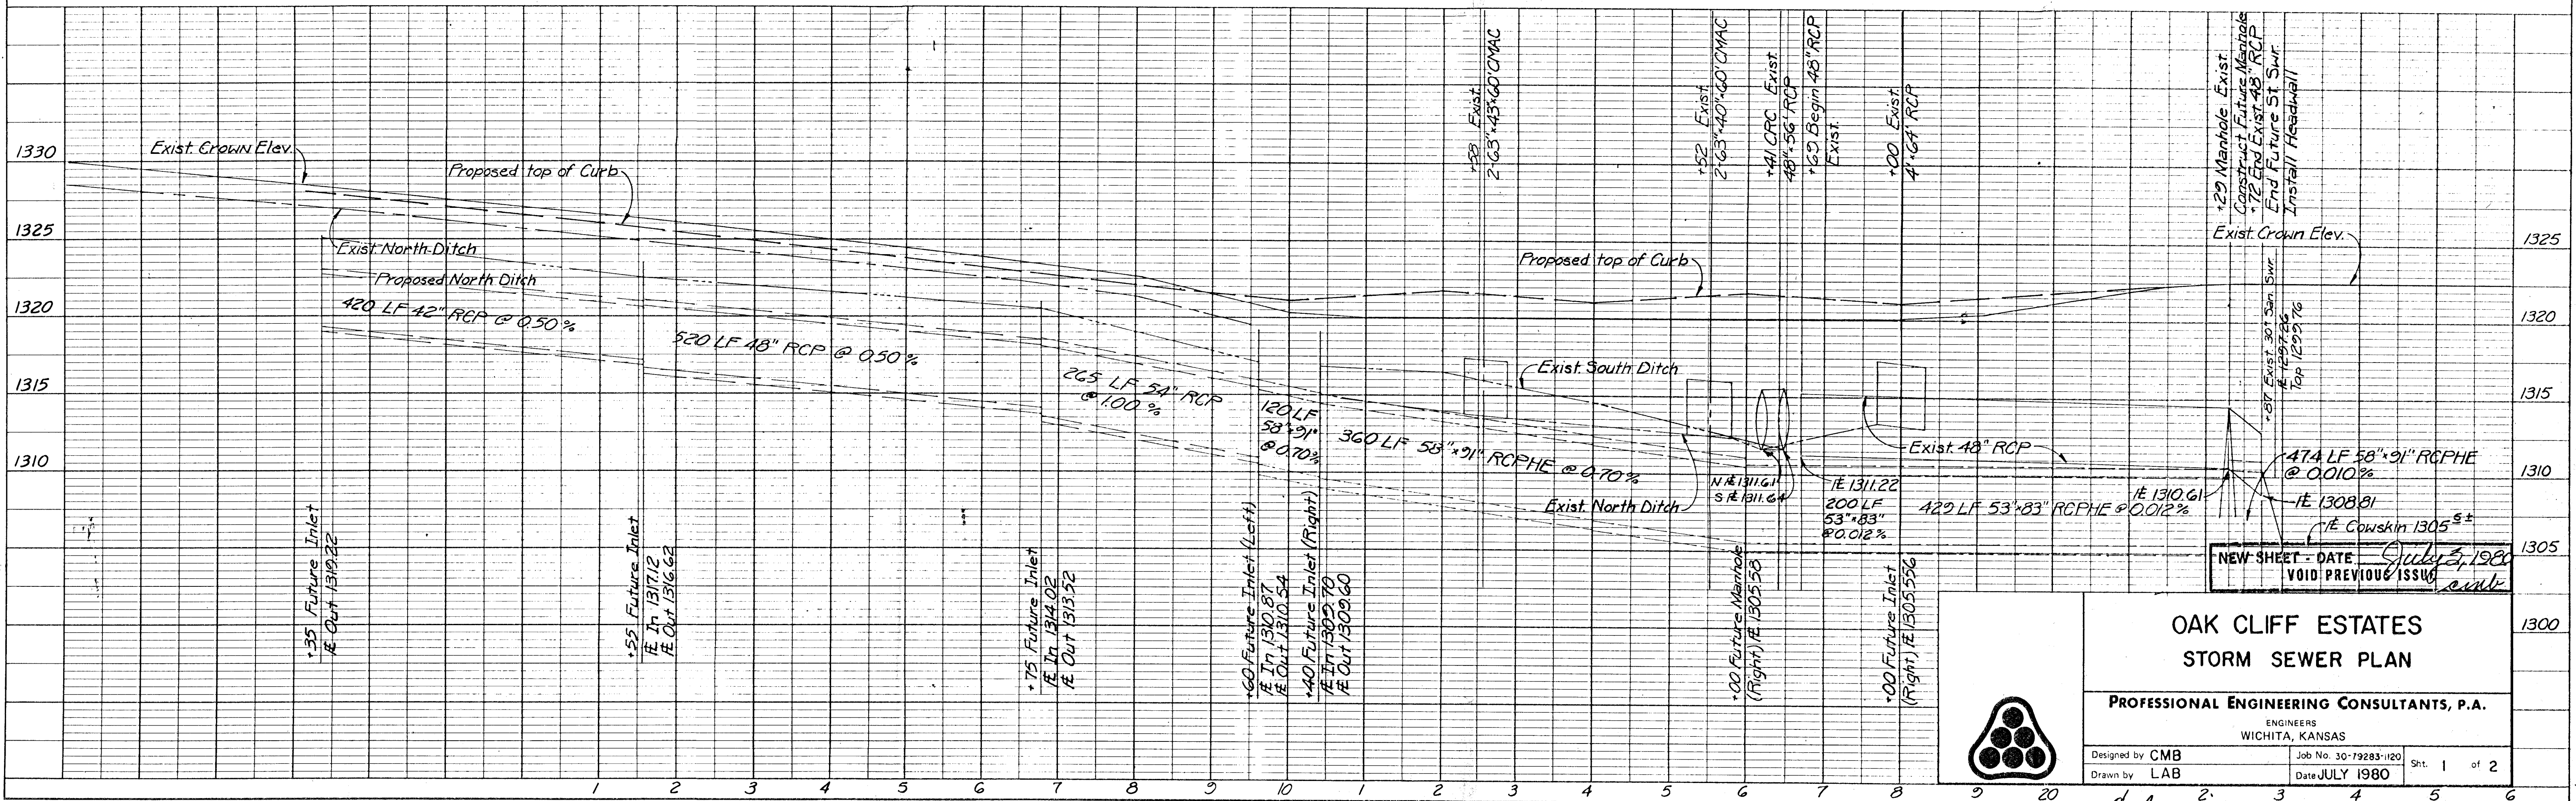

OAK CLIFF ESTATES
STORM SEWER PLAN
 PROFESSIONAL ENGINEERING CONSULTANTS, P.A.
 ENGINEERS
 WICHITA, KANSAS
 Designed by CMB
 Drawn by LAB
 Job No. 30-79283-120
 Date JULY 1980
 Sht. 1 of 2

Oak Cliff Estates
 July 7, 1980