
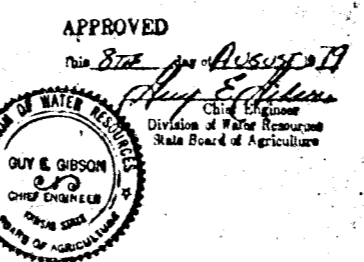
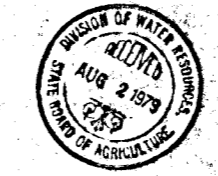
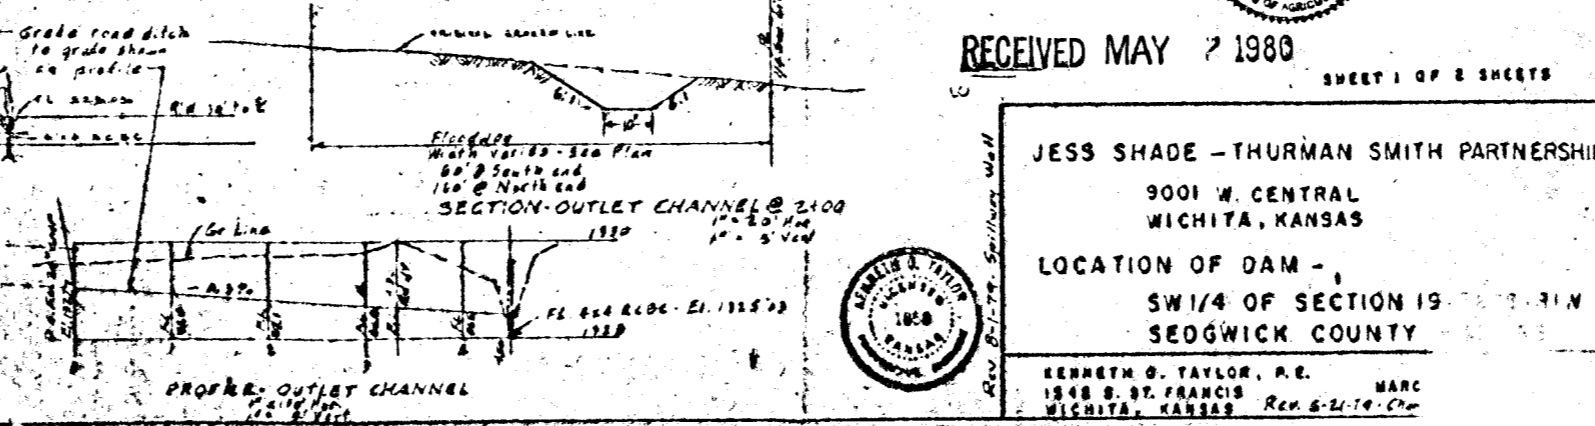
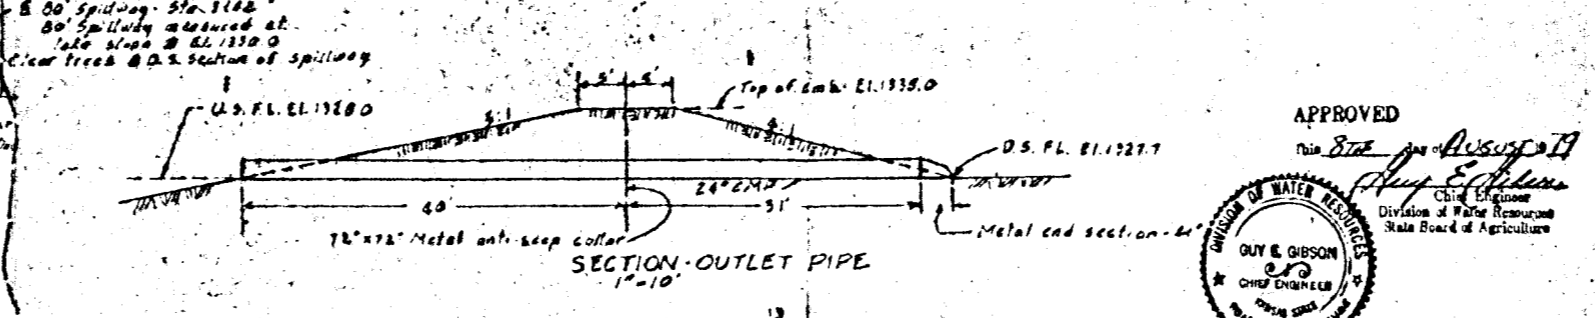
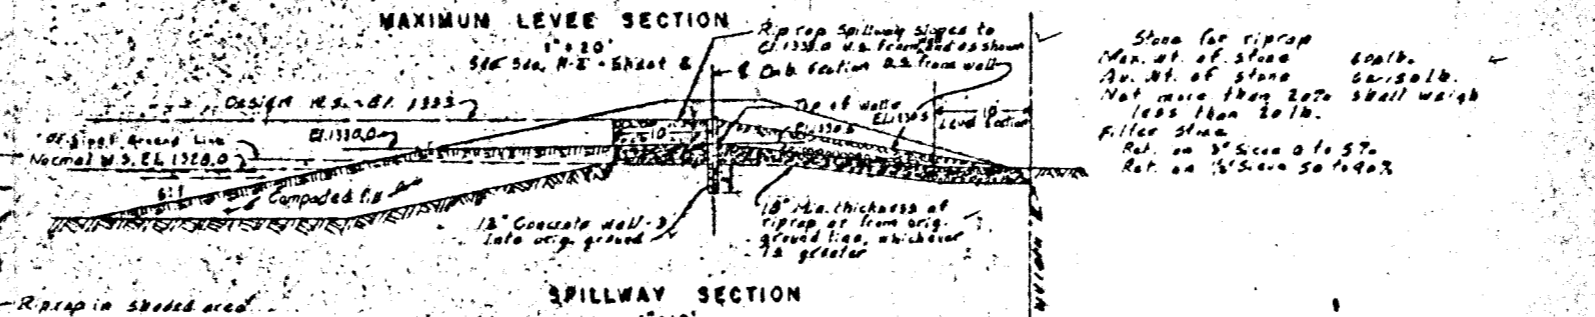
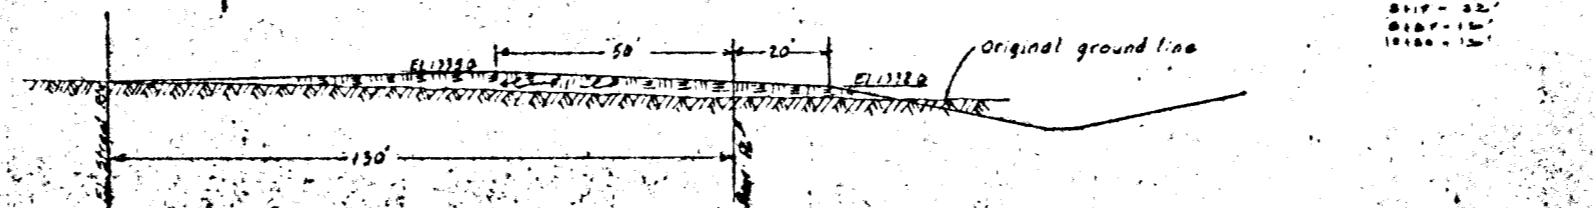
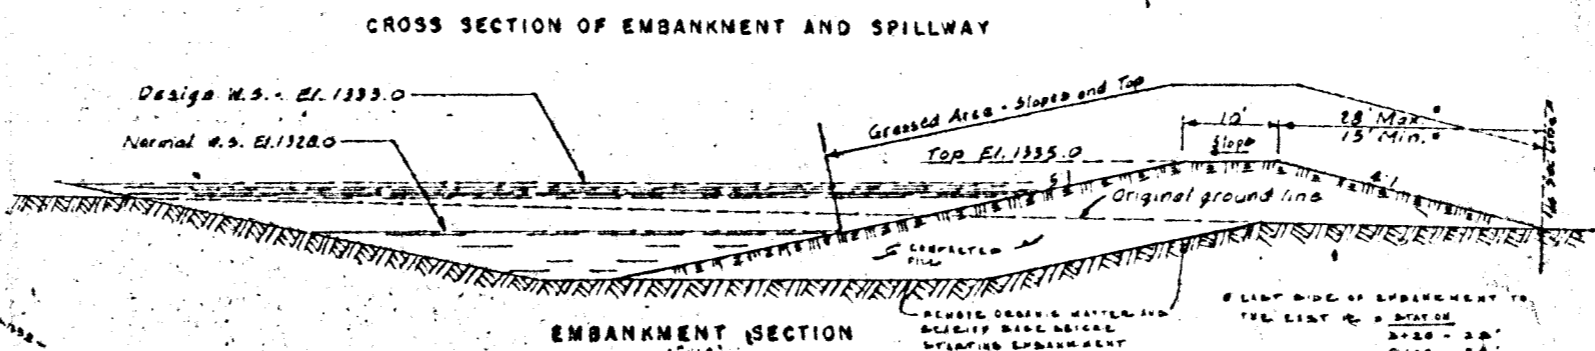


RESERVOIR DATA

Elevation	Area Acres	Capacity Ac-ft

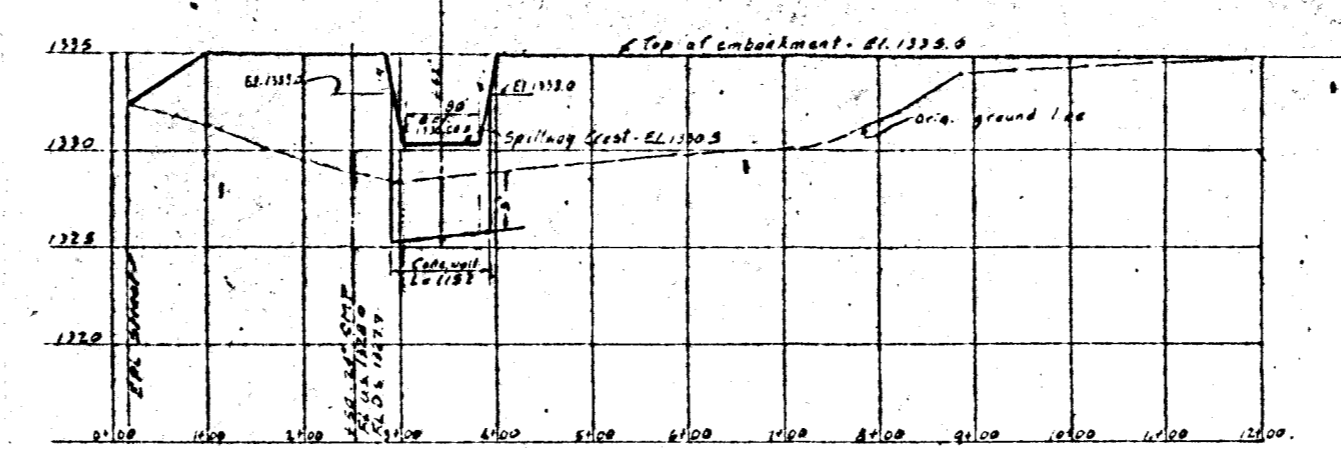

RECEIVED MAY 7 1980

SHEET 1 OF 2 SHEETS

JESS SHADE - THURMAN SMITH PARTNERSHIP

9001 W. CENTRAL WICHITA, KANSAS

LOCATION OF DAM - SW 1/4 OF SECTION 19 SEDGWICK COUNTY

KENNETH D. TAYLOR, P.E. 1508 S. ST. FRANCIS WICHITA, KANSAS

MARC WICHITA, KANSAS