




WOODLAWN DEV. CO.
ZONED LC

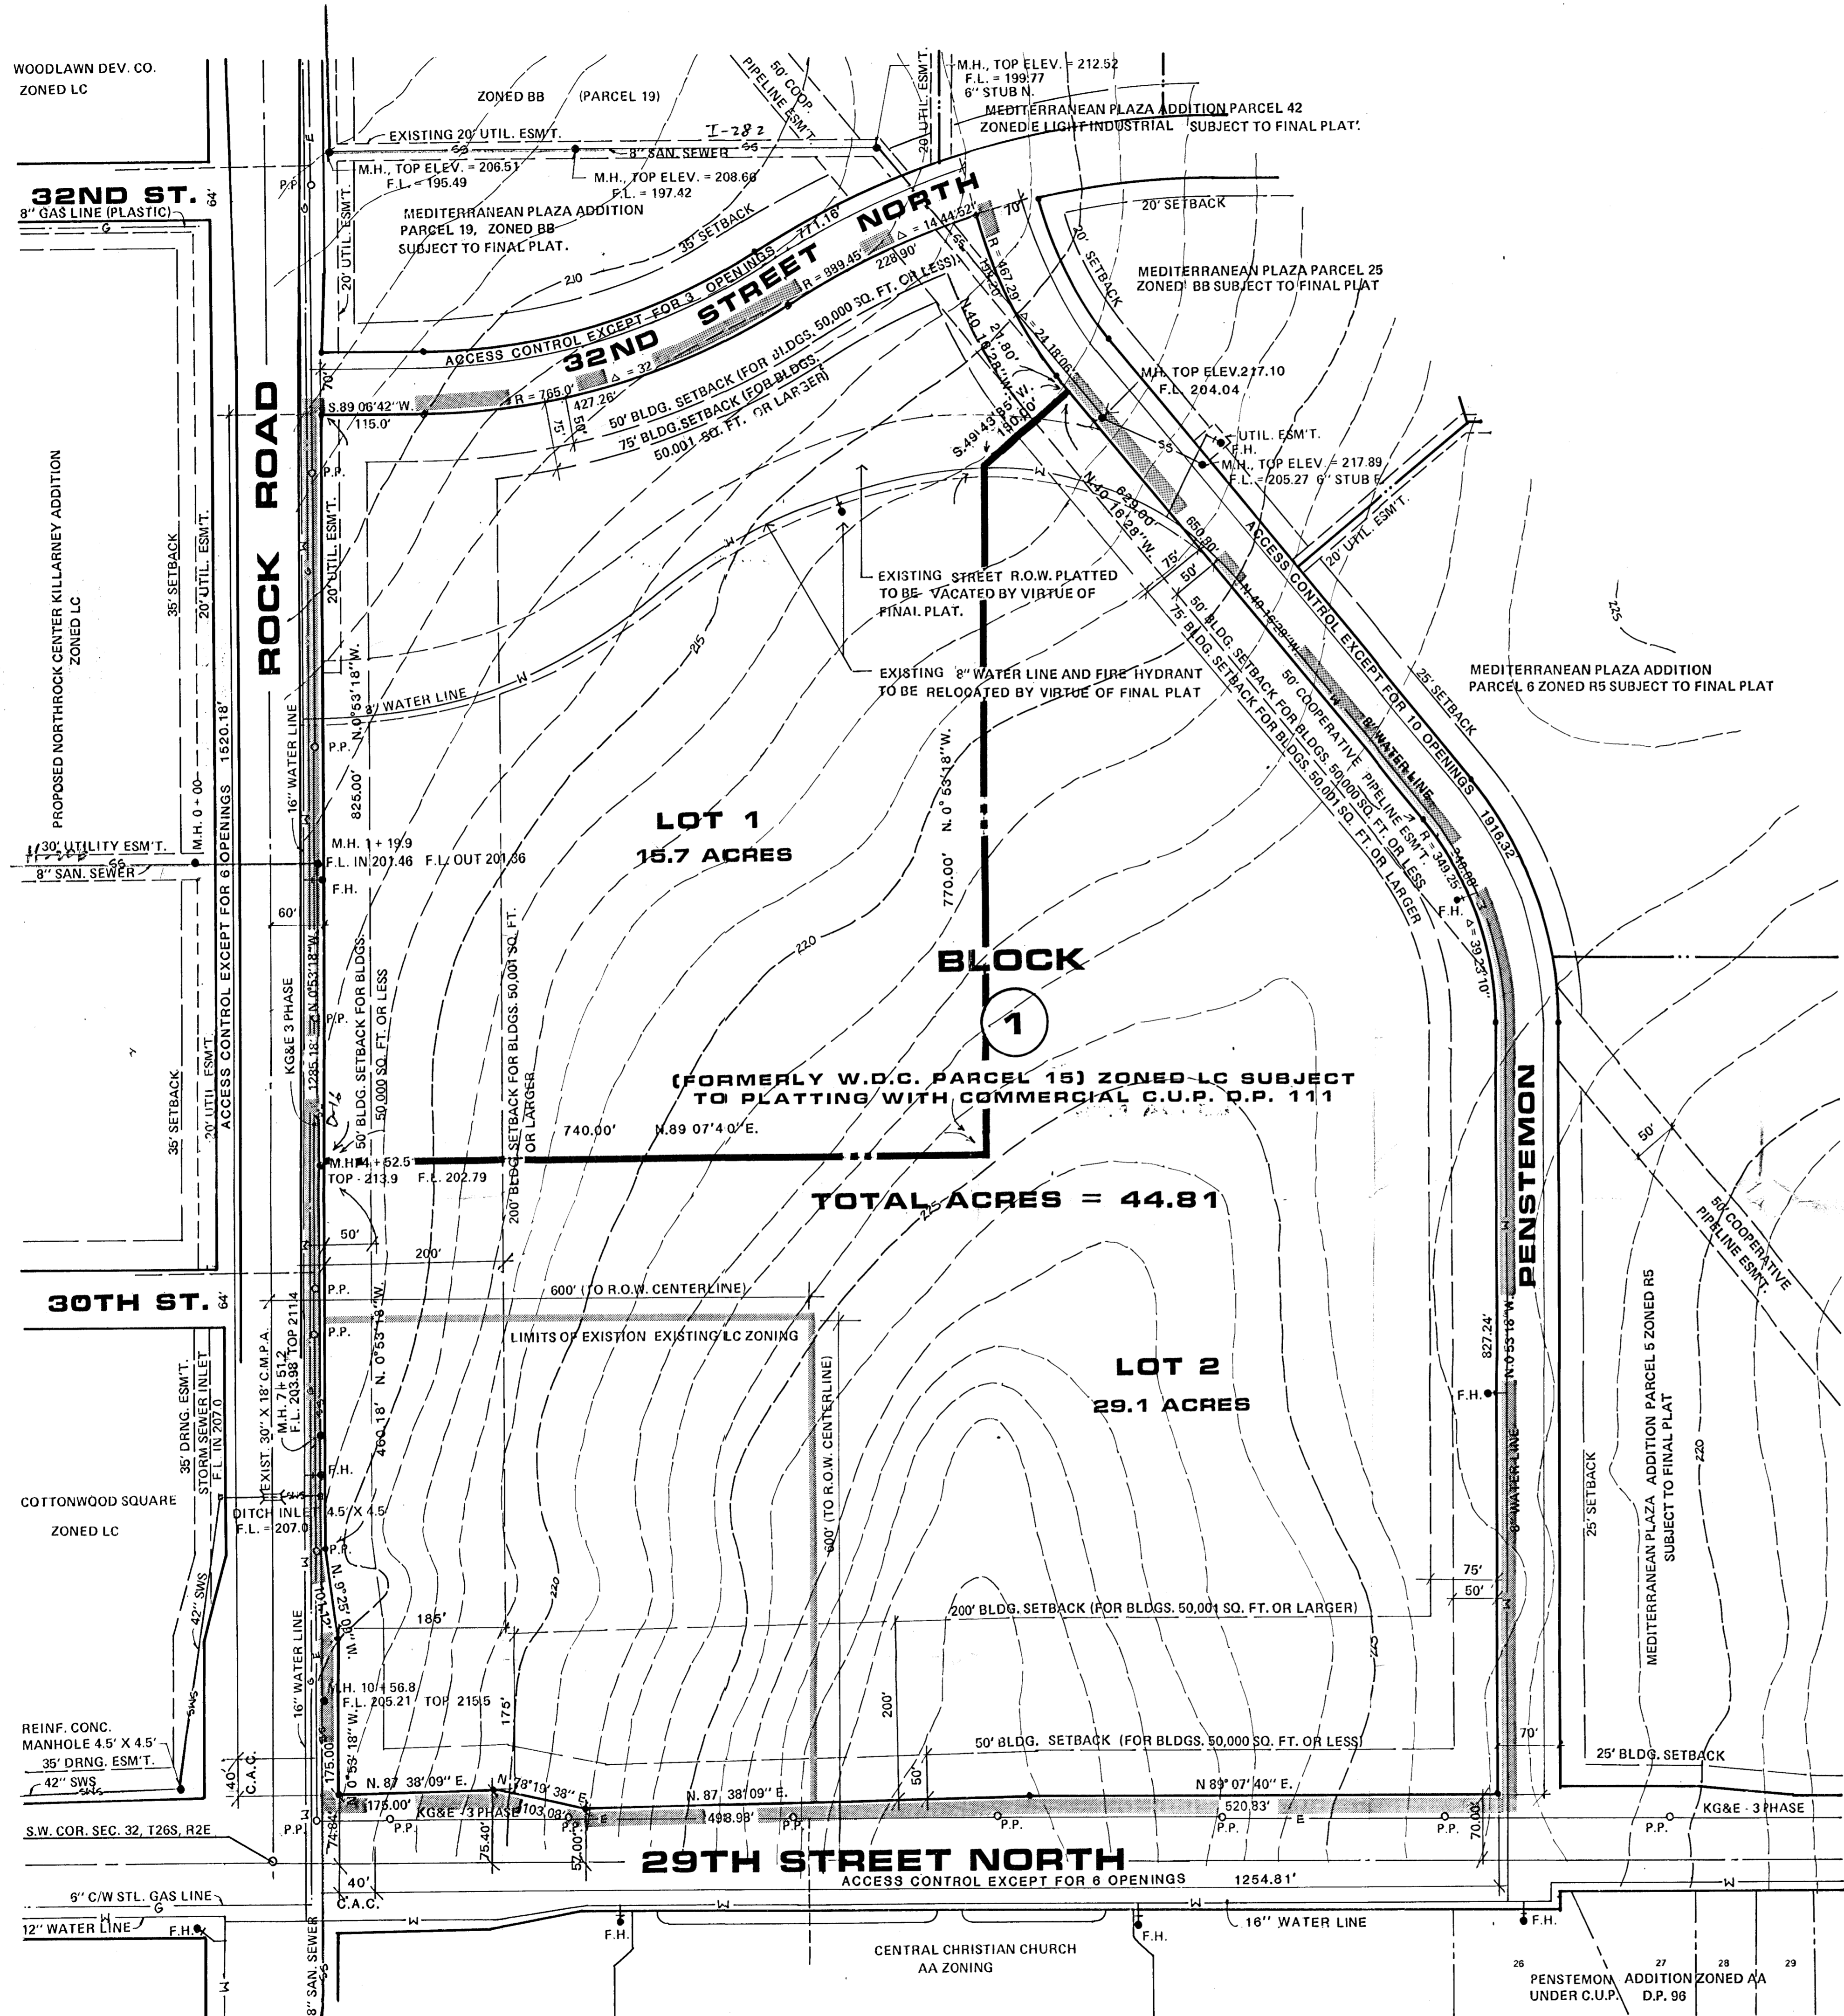

NOTES

BENCH MARK:
CITY STANDARD, 44' SOUTH AND 48' WEST OF CENTERLINE OF
ROCK ROAD AND 29TH STREET NORTH. ELEVATION = 213.30


LOCATION MAP

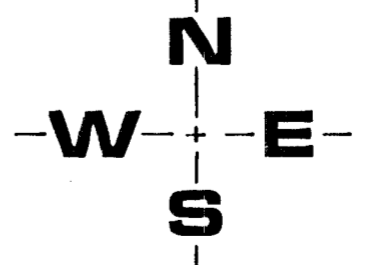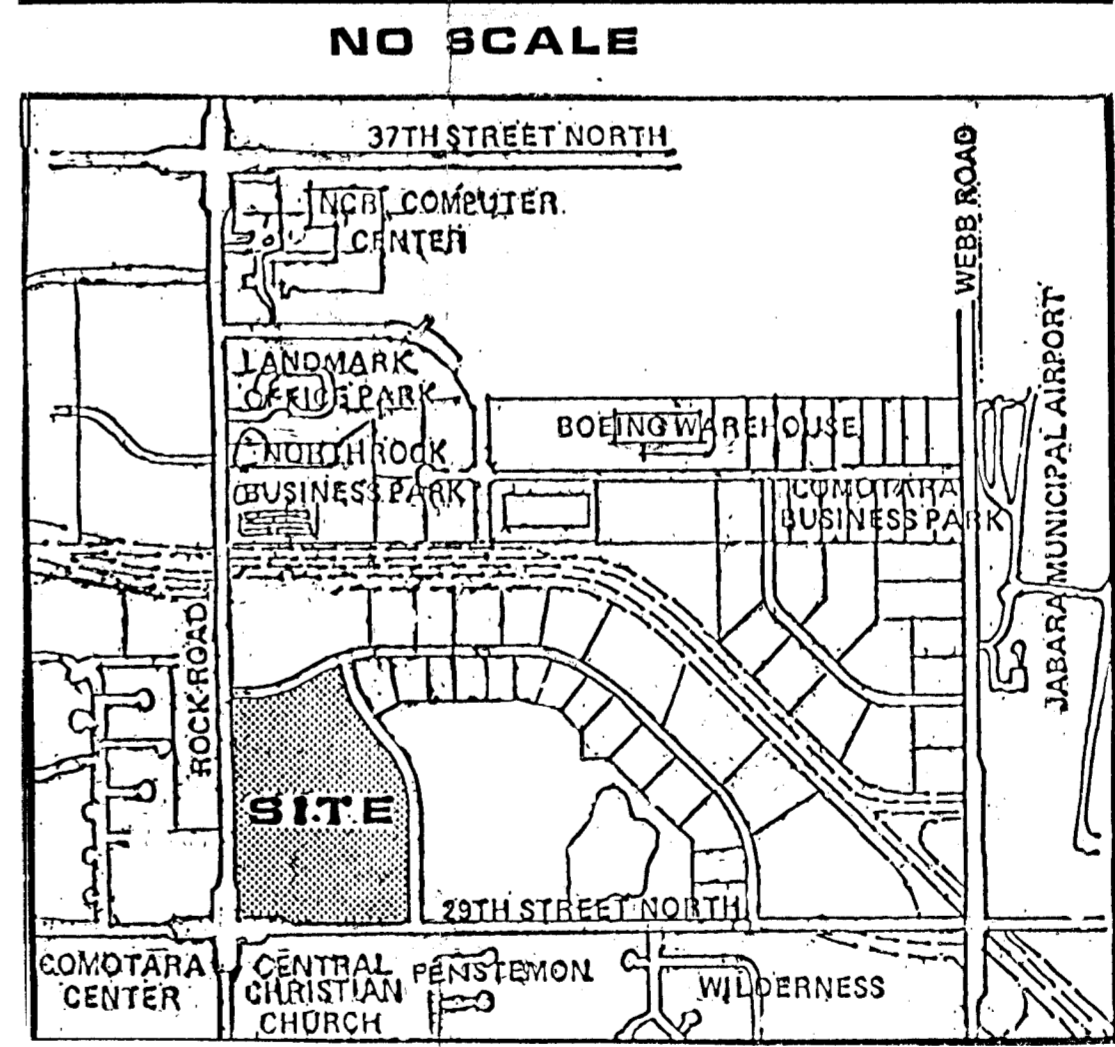

SCALE: 1" = 100' - 0"

PRELIMINARY PLAT
MEDITERRANEAN PLAZA COMM #

OWNER: WOODLAWN DEVELOPMENT COMPANY, 151 N. MAIN, SUITE 300, WICHITA, KS. 67202

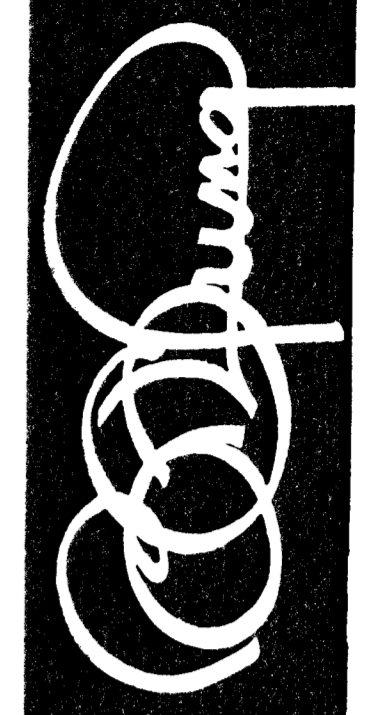

BILL G. YUNG DESIGN
 4912 E. 28TH STREET NORTH, WICHITA, KS 67220
 316-683-5567

date JAN 14, 1987
 rev.

sheet title
 PRELIMINARY PLAT

sheet 1 project
 MEDITERRANEAN PLAZA COMMERCIAL