

32ND ST. NO.


32ND ST. NO.

30TH ST. NO.


29TH STREET NO.

ROCK ROAD

PENSUMON

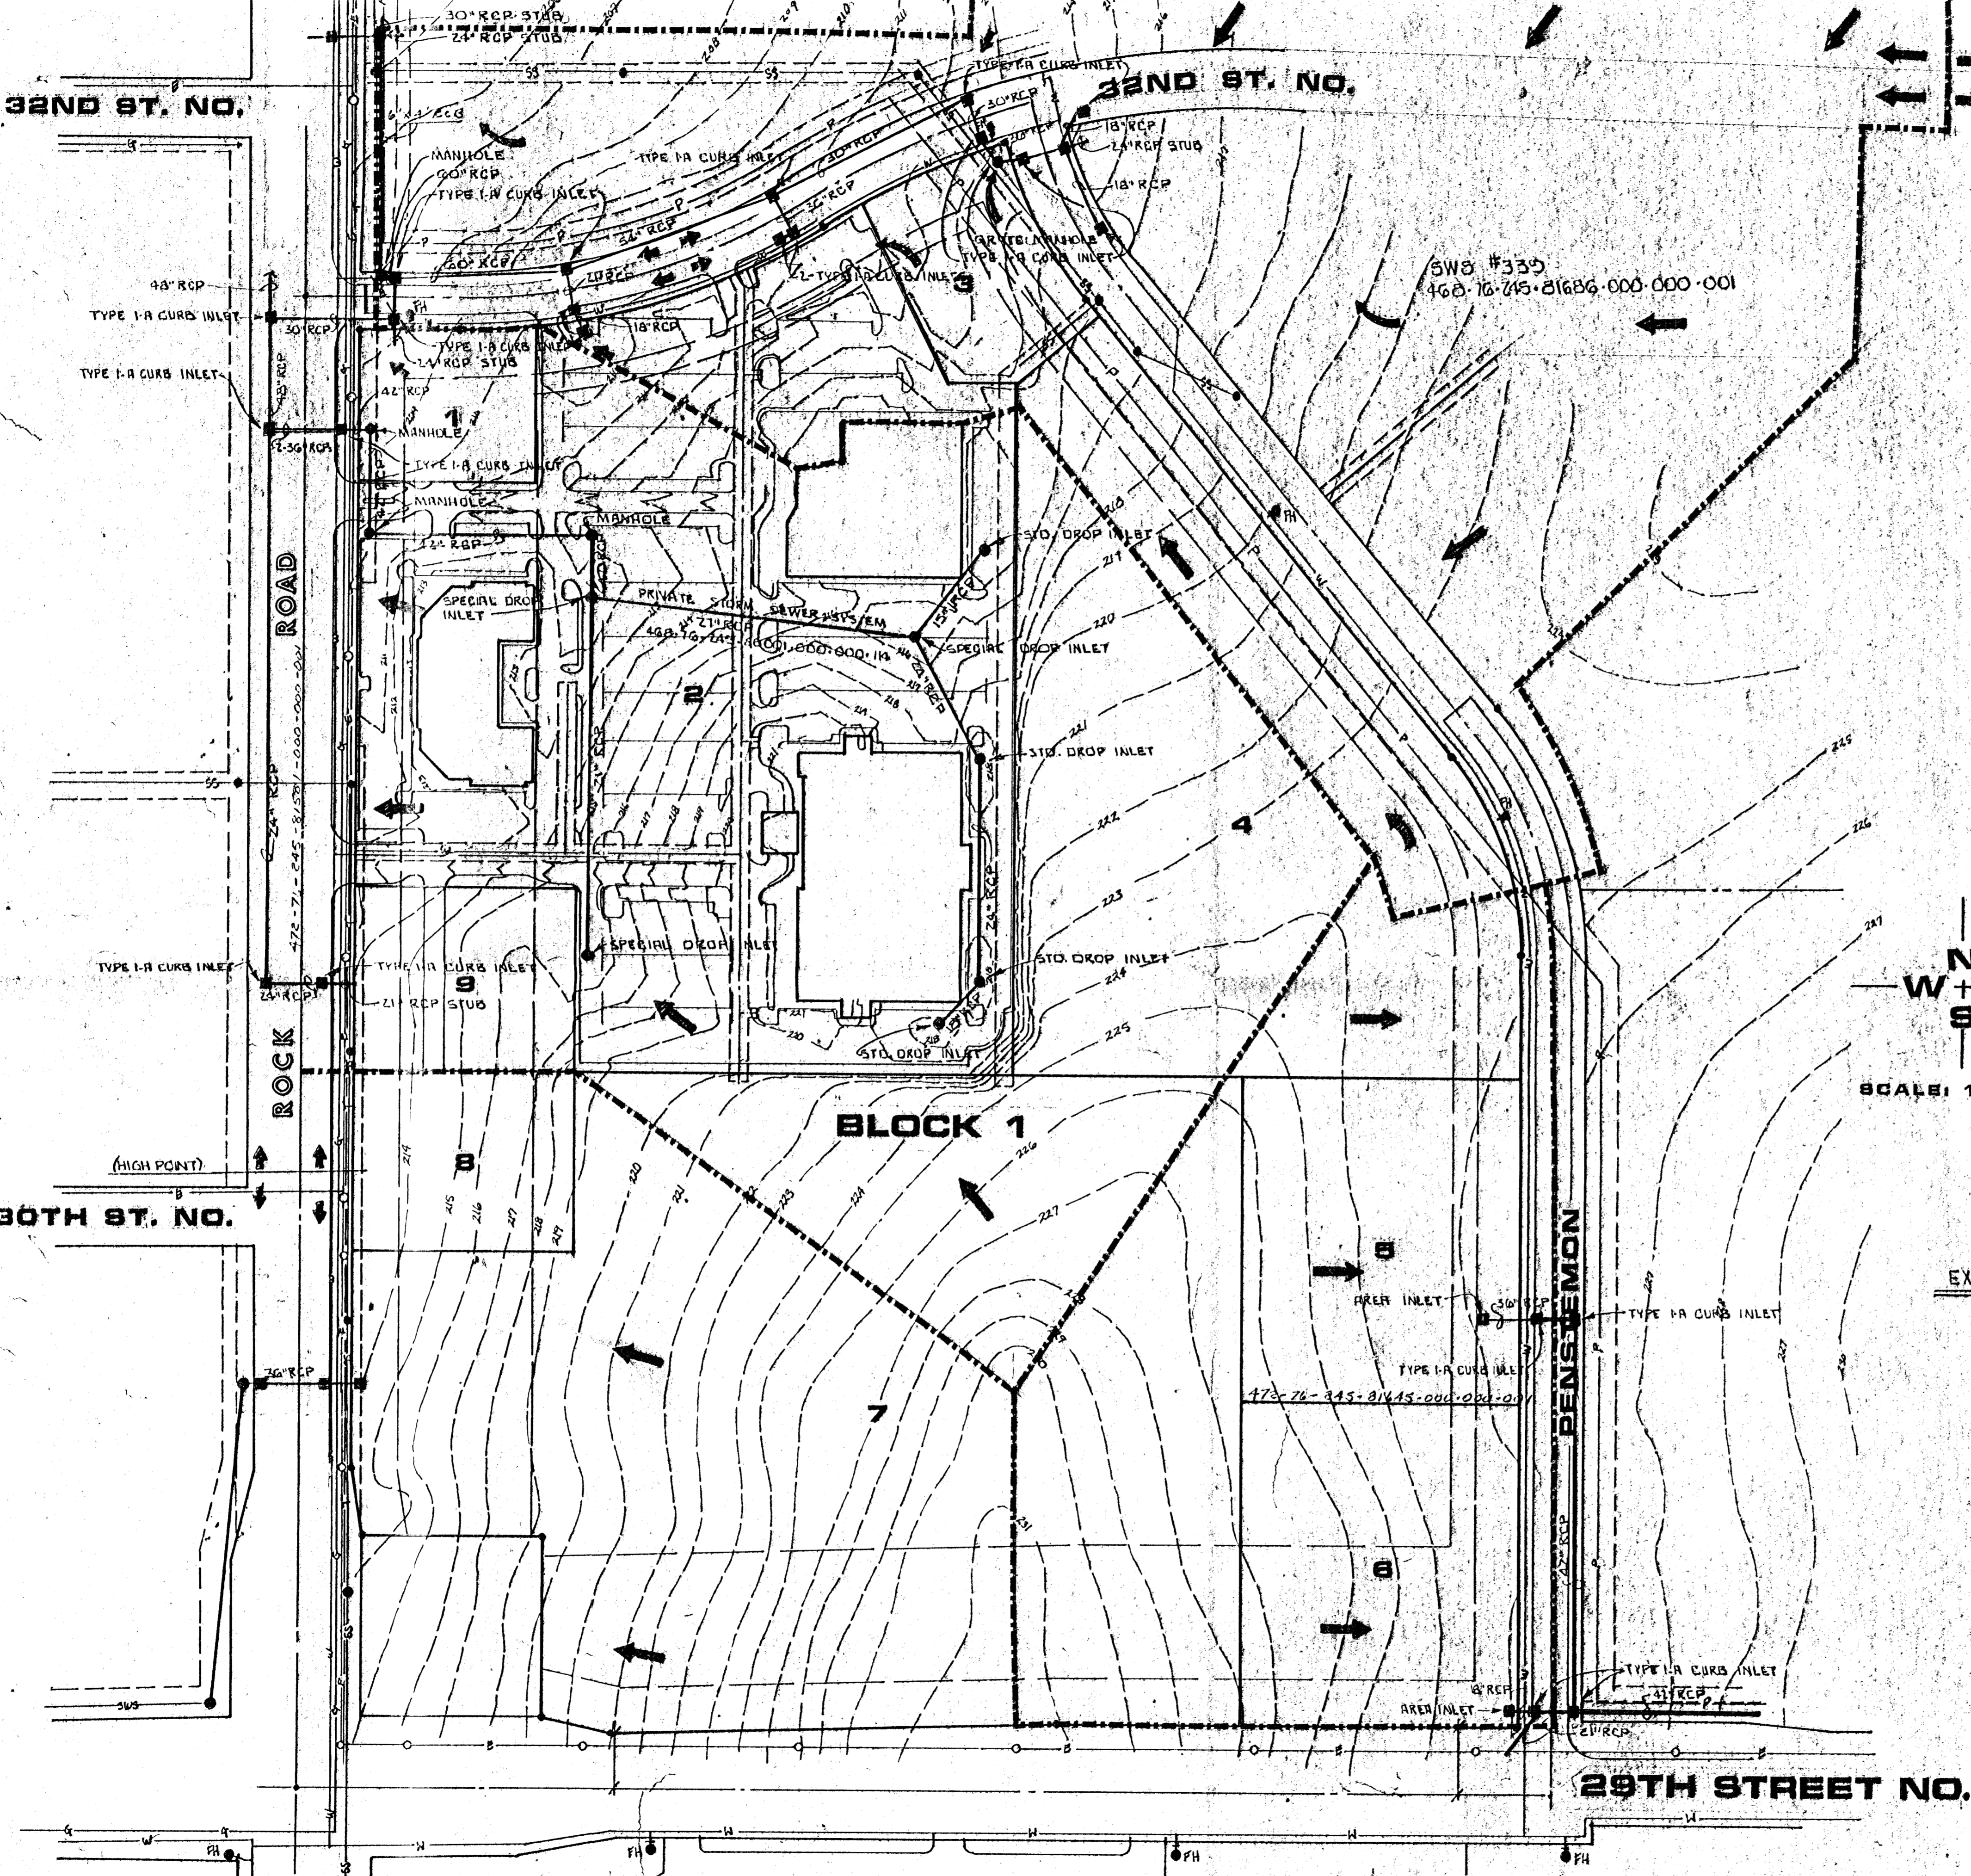



NOTES

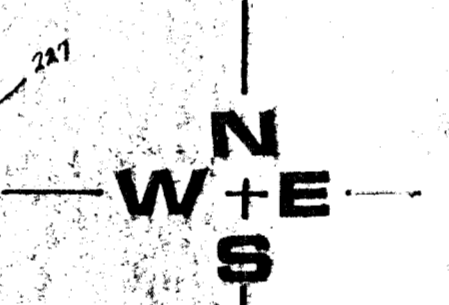

SCALE: 1" = 100'

EXISTING STORM SEWER SYSTEMS
AUG. 1, 1988

LOCATION MAP

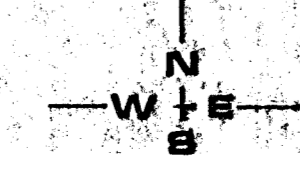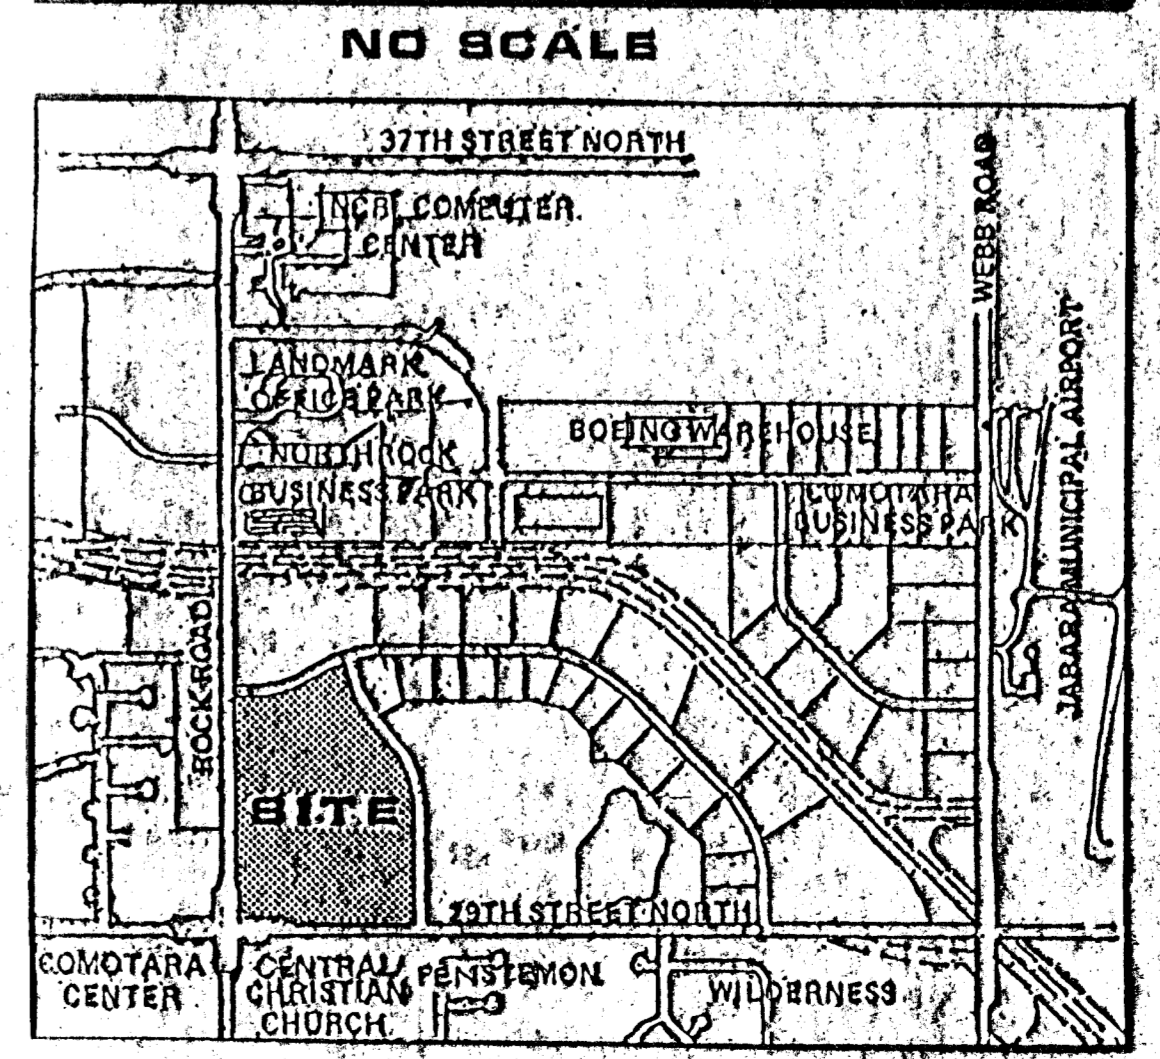

1/10/88

RAINAGE & UTILITY CONCEPT - A REPEAT OF MEDITERRANEAN PLAZA COMMERCIAL ADD. UNDER C.U.P., D.P. 1114

MEDITERRANEAN PLAZA COMM. SECOND ADDITION