
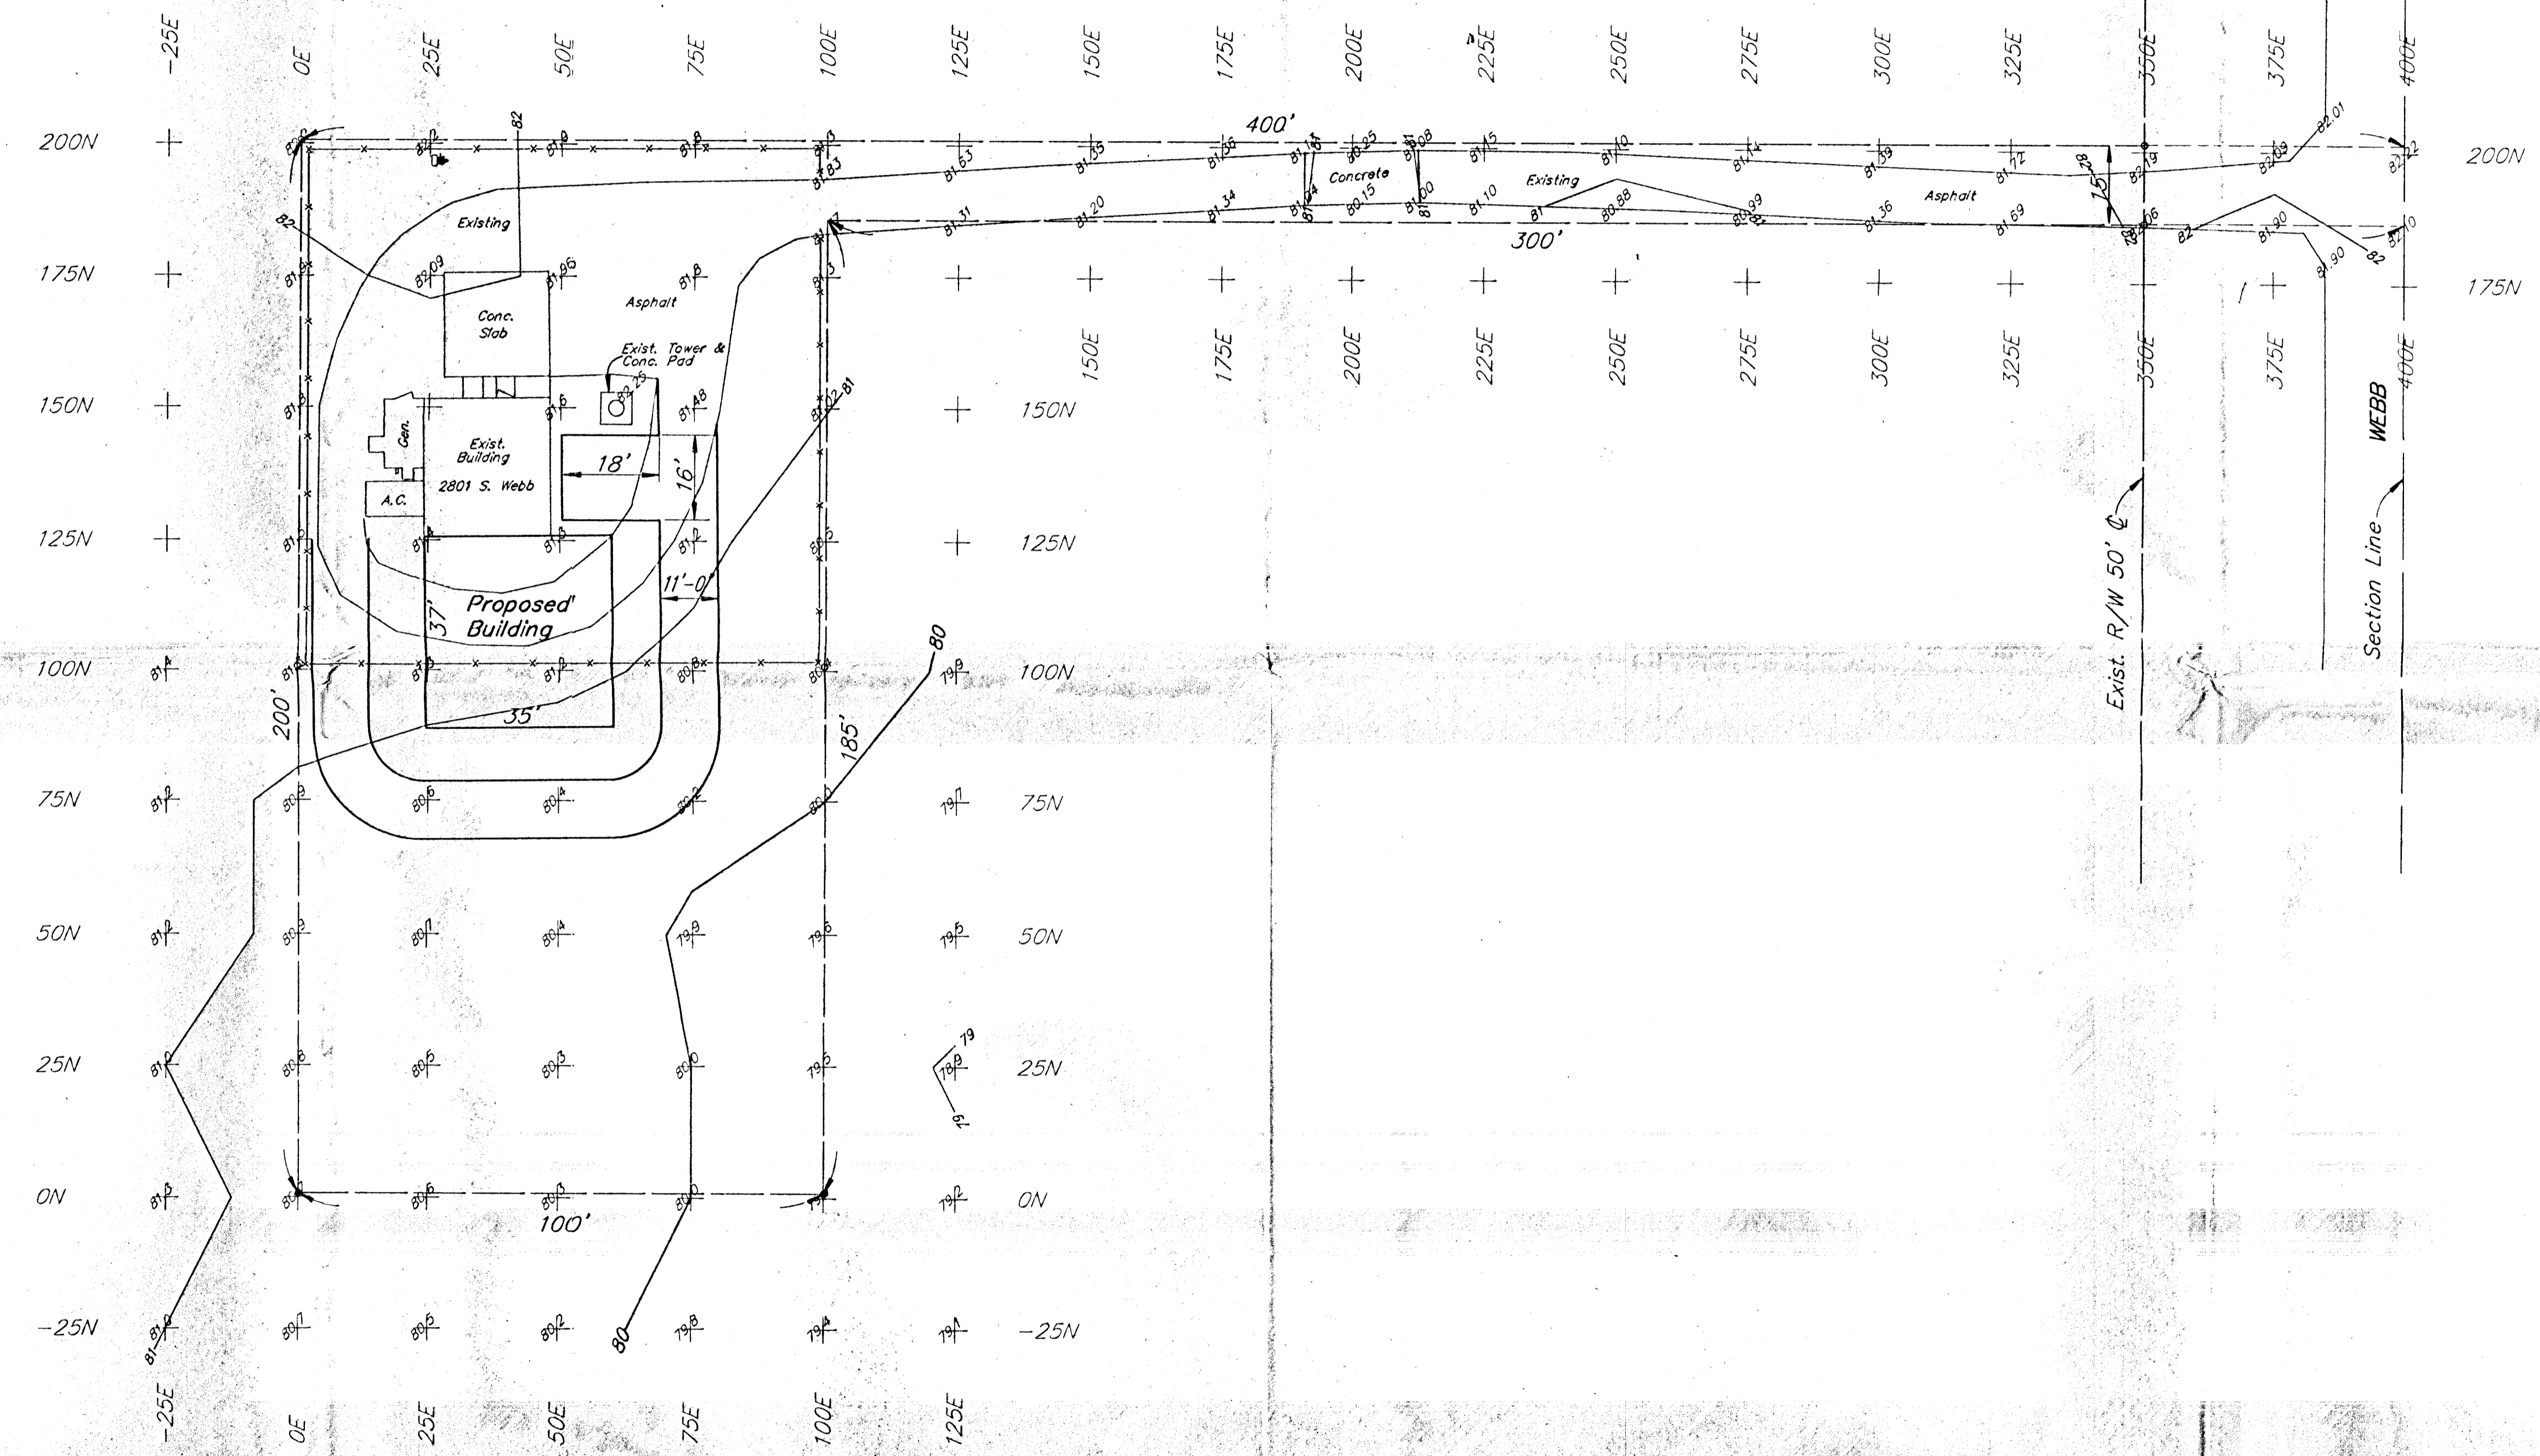


SHEET NO.	TOTAL SHEETS
1	

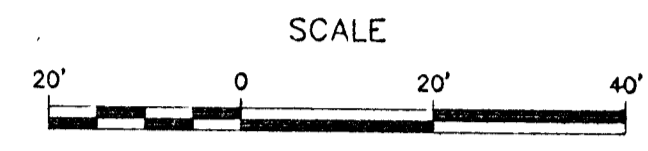

SURV. J.C.D.V. PLOT CADD DES. K.E.M. DR. M.G.C. TR. CKD. K.E.M. APP. S.K.B.

K9474 VICINITY SCALE 1"=20'

B.M. - Chiseled "L" NE Cor.
Conc. Tele. Tower Pad El. 1382.25

SOUTHWESTERN BELL TELEPHONE		
NOVICK 2ND ADDITION		
VICINITY MAP		
Booker ASSOCIATES INC.		Wichita Kansas
SCALE Noted	DATE August, 1992	DWG. NO. K9474