


BENCH MARK: City Standard Disc.
 54' N. & 42' W. of E.S. Central & Anna
 Elevation = 124.52 City Datum

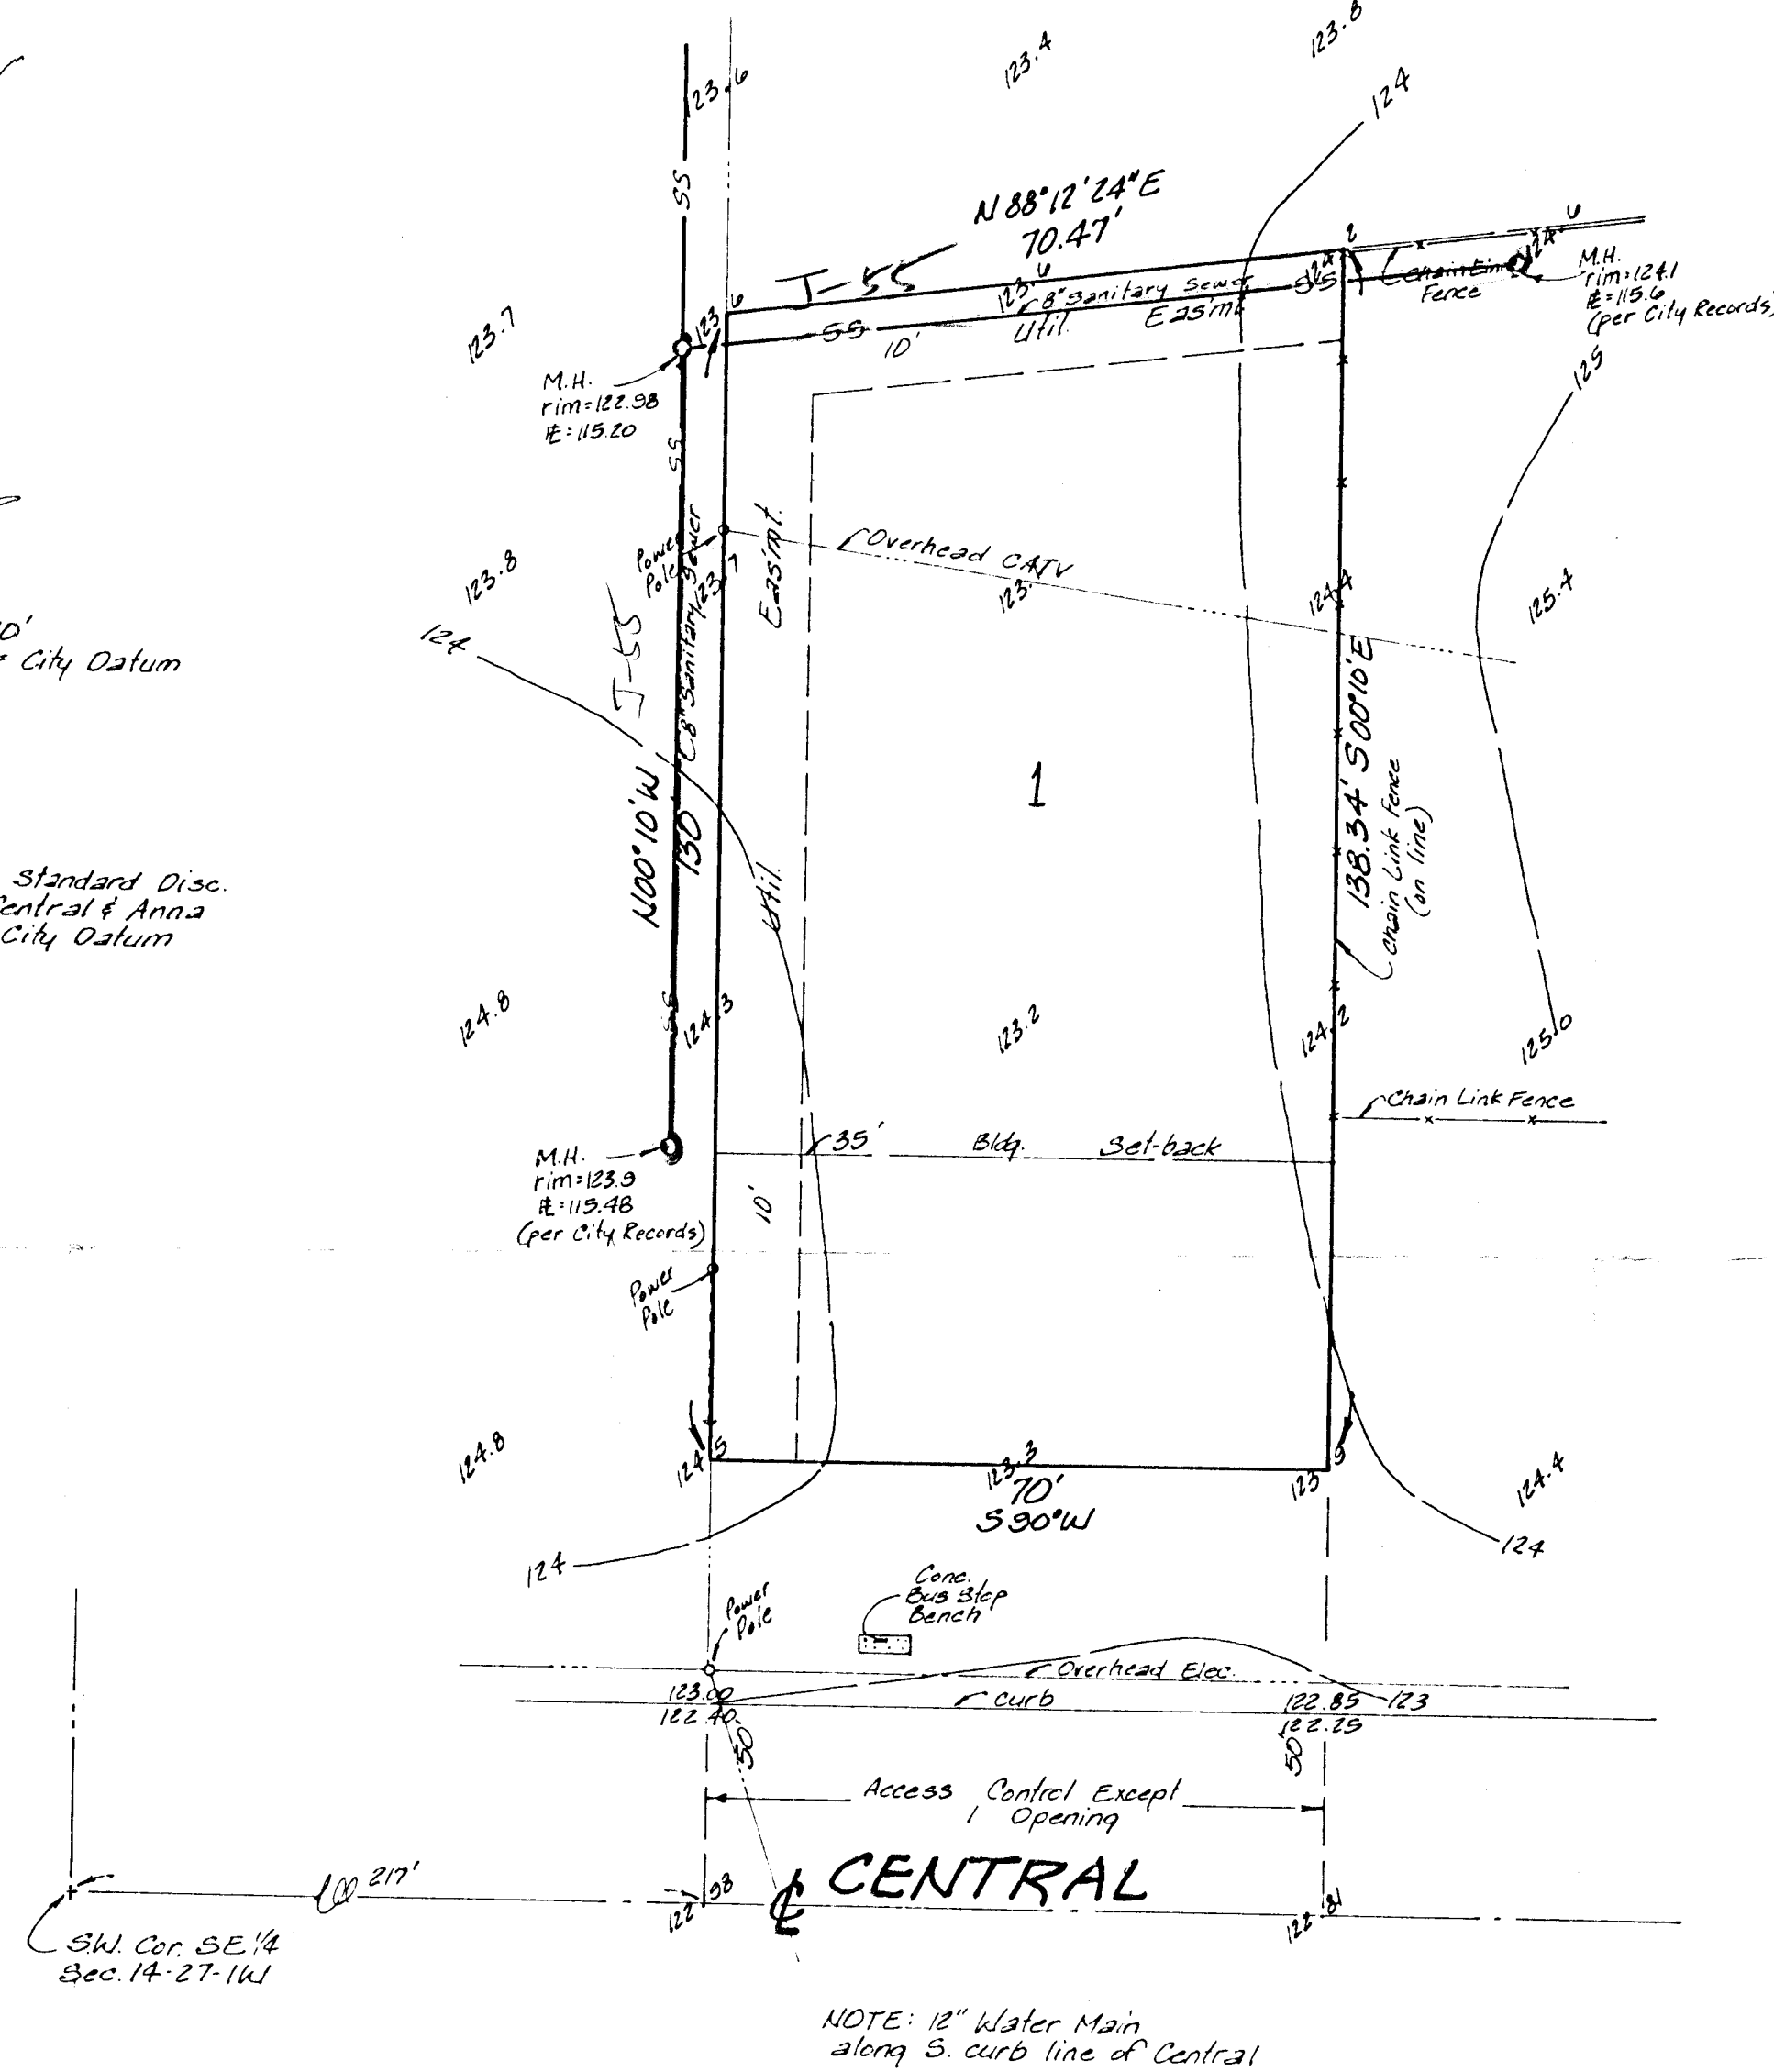

SKETCH PLAT

HENDRICKSON ADDITION

LOT 2, BLOCK A, GROVE'S THIRD ADDITION,
 AN ADDITION IN WICHITA, SEDGWICK COUNTY, KANSAS

OWNER: ZELDA M. HART HENDRICKSON
 DEAN HENDRICKSON, HUSBAND

⑦ S/D 38-9