

WICHITA MALL SHOPPING CENTER

L. W. CLAPP GOLF COURSE

145 1326 90'


1325.94

COMPLETE VEHICULAR ACCESS CONTROL

8' Fence

COMPLETE ACCESS CONTROL

5 to 8' High Fence

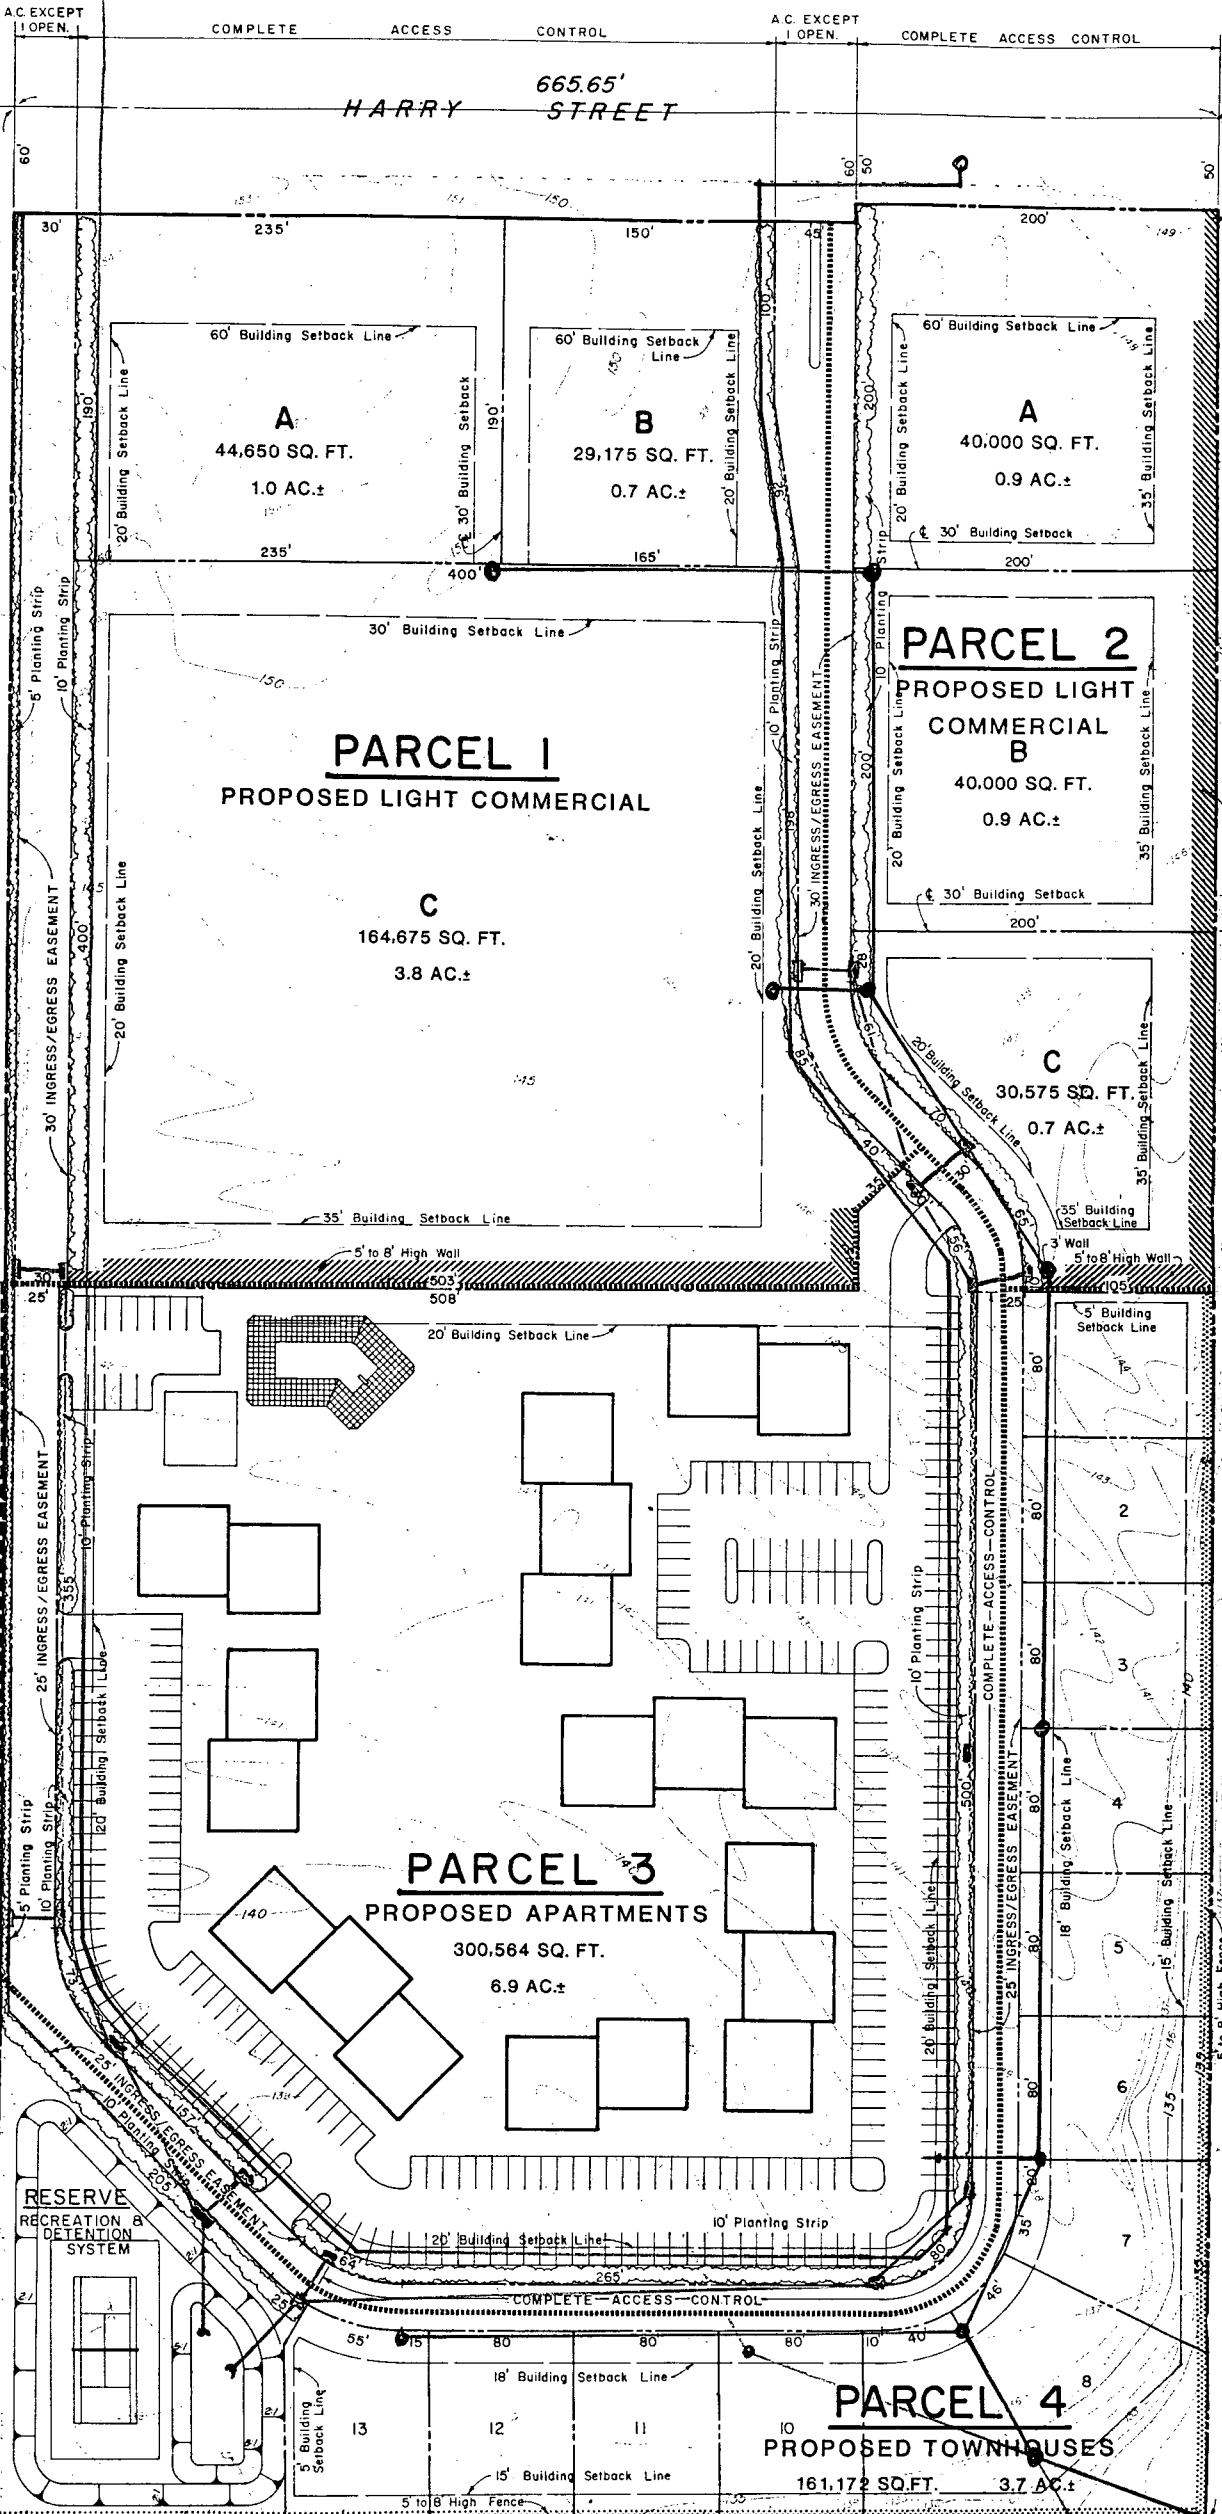

AC EXCEPT OPEN

COMPLETE ACCESS CONTROL

AC EXCEPT OPEN

COMPLETE ACCESS CONTROL

HARRY STREET 665.65'

60'

30'

20' Building Setback Line

60' Building Setback Line

44,650 SQ. FT. 1.0 AC.±

235'

30' Building Setback Line

10' Planting Strip

5' Planting Strip

30' Ingress/Egress Easement

20' Building Setback Line

35' Building Setback Line

5 to 8' High Wall

20' Building Setback Line

503' 508'

25'

10' Planting Strip

25' Ingress/Egress Easement

120' Building Setback Line

140'

10' Planting Strip

25' Ingress/Egress Easement

10' Planting Strip

20' Building Setback Line

120' Building Setback Line

10' Planting Strip

20' Building Setback Line

55' 80' 80' 80' 10' 40'

5' Building Setback Line

13 12 11

5 to 8' High Fence


















































































































































































































































