
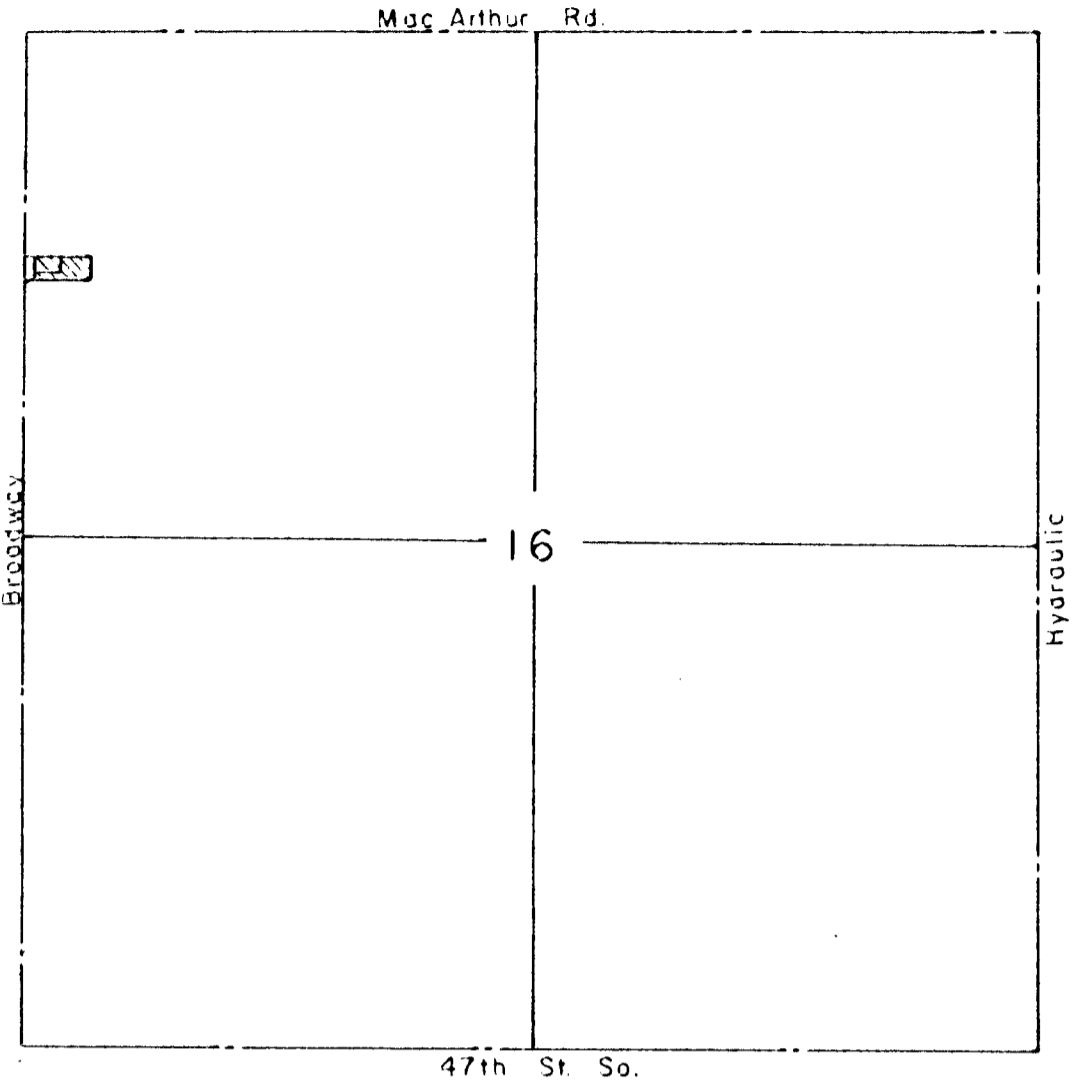


H-238
B-292

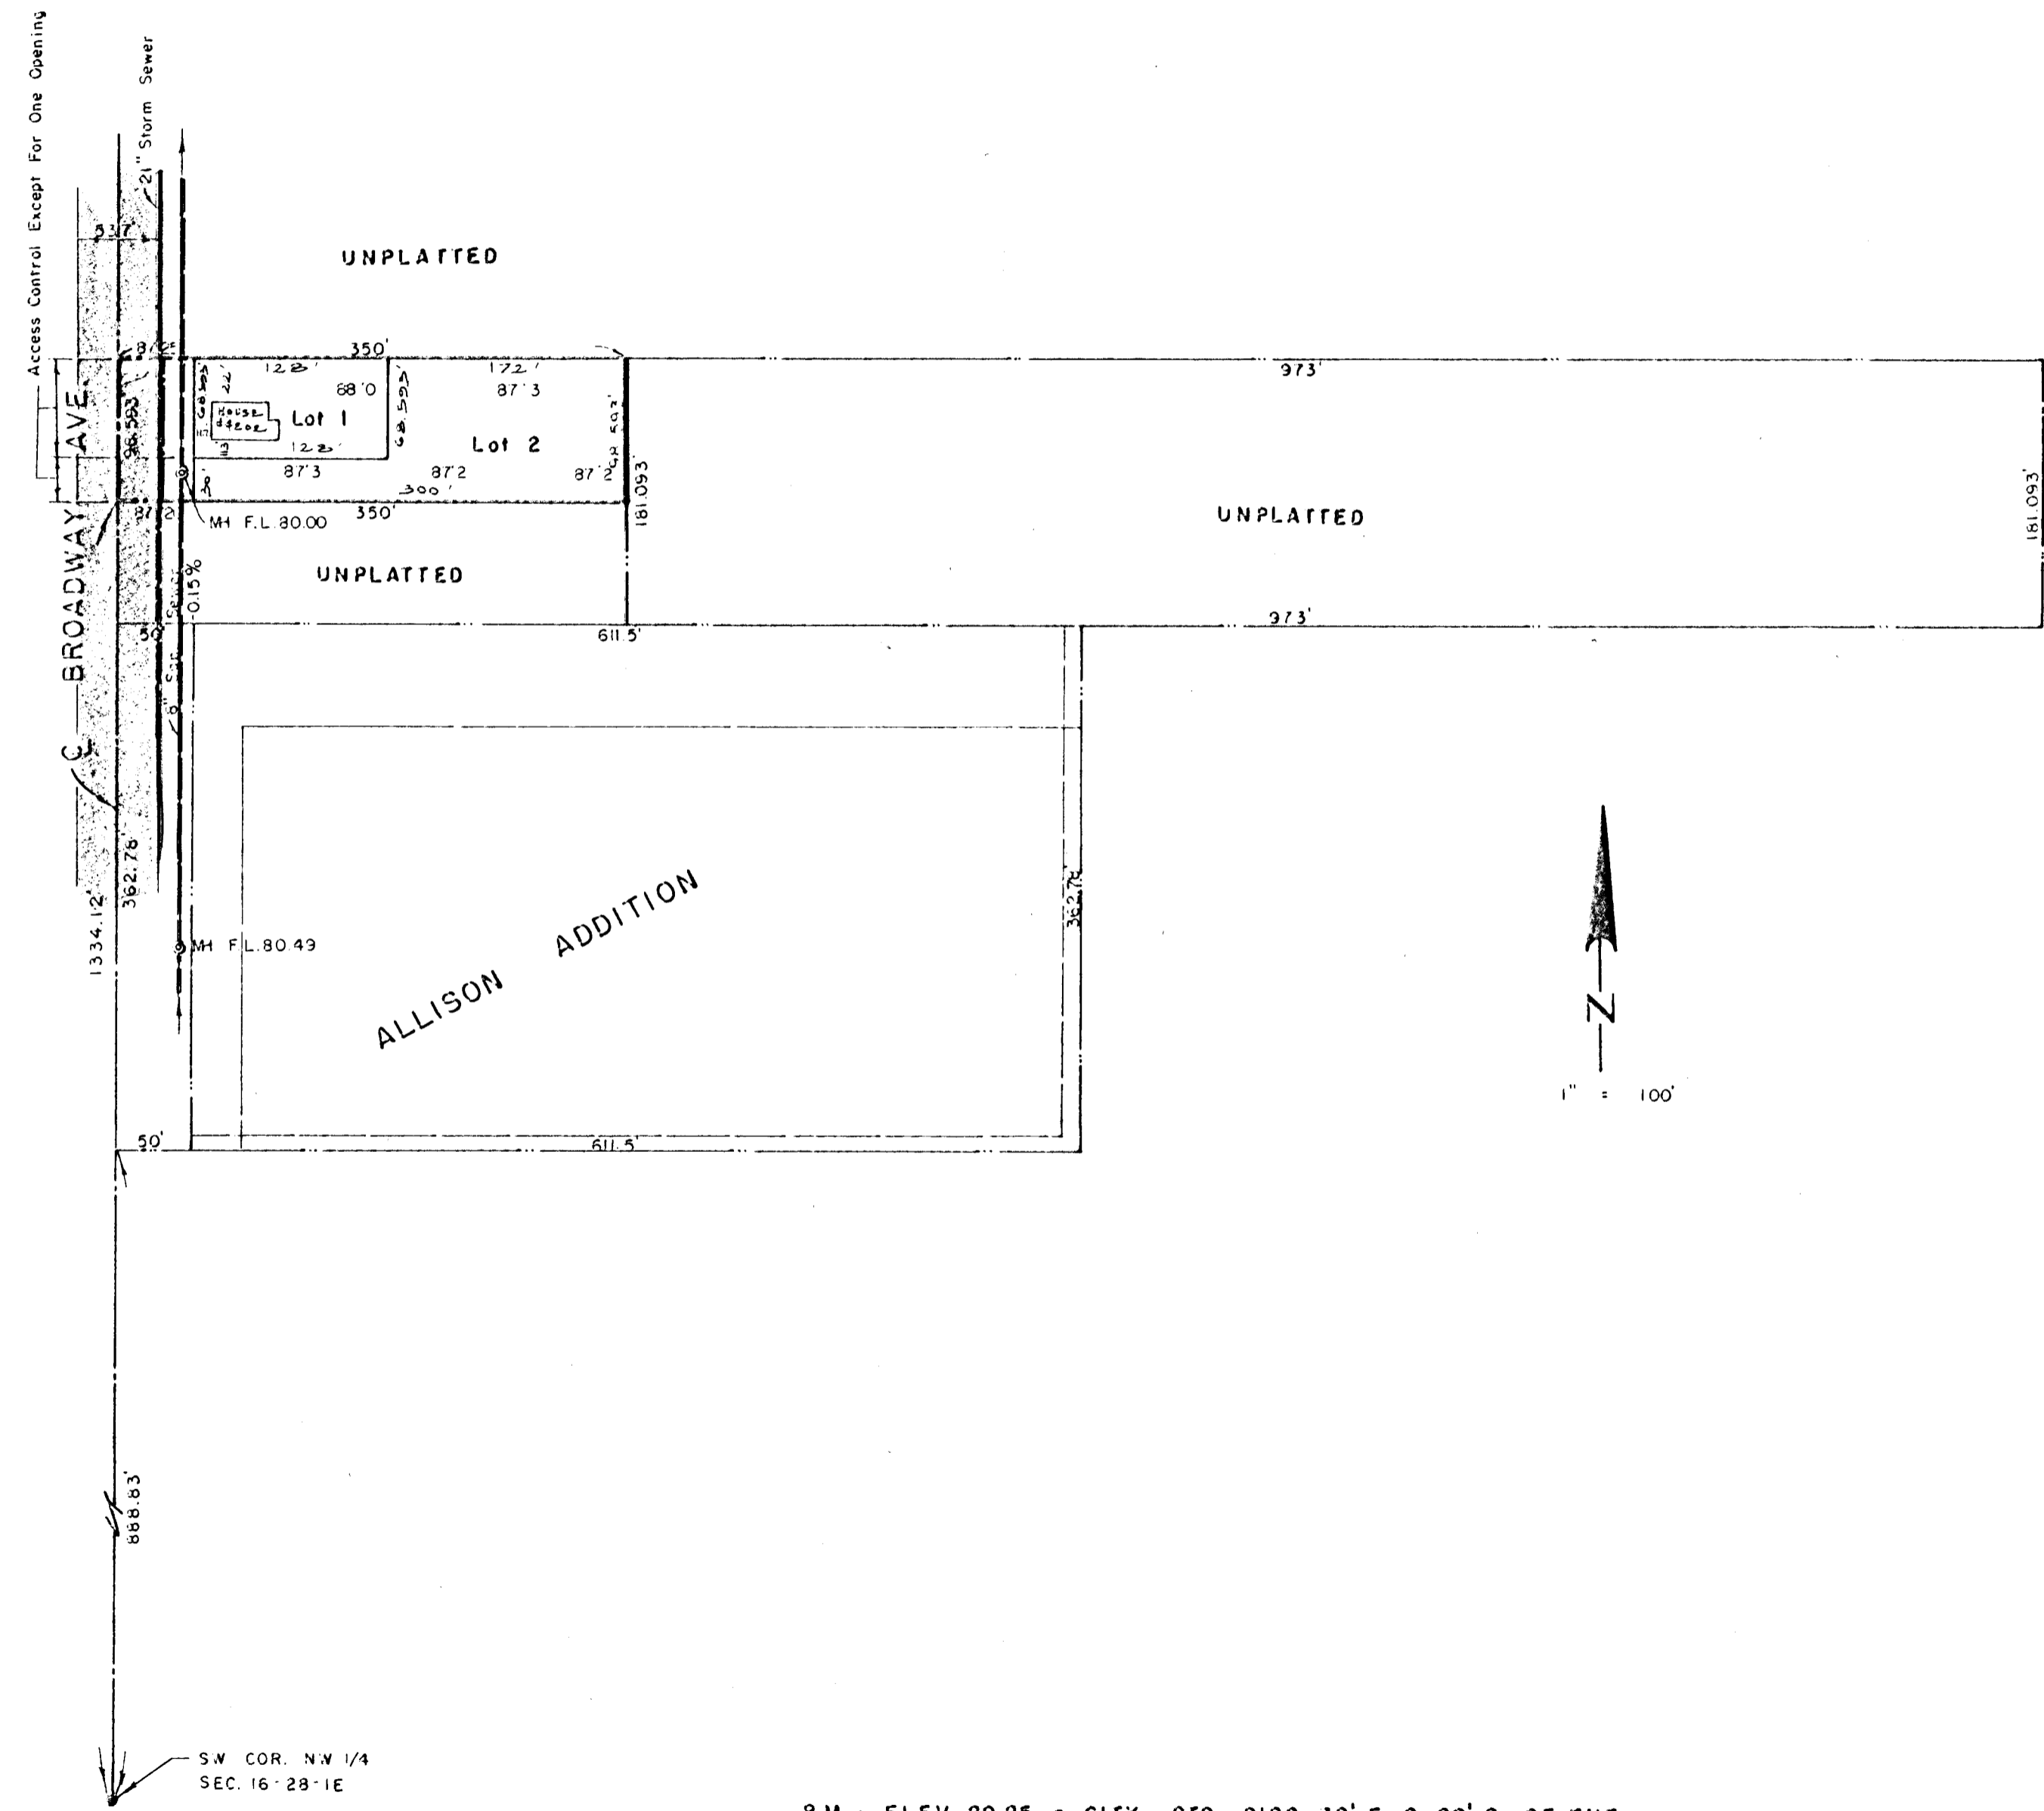

VICINITY MAP
1" = 1000'

SKETCH PLAT
HANEY ADDITION

FOR: DELBERT R. HANEY
2861 S. 107TH ST. EAST
WICHITA, KANSAS 67210



B.M.: ELEV. 89.85 - CITY STD DISC. 32' E. & 29' S. OF THE
SE COR. SE 1/4 SEC. 8-28-1E.

LOWELL D. HIGH, L.S.
DECEMBER 22, 1983