

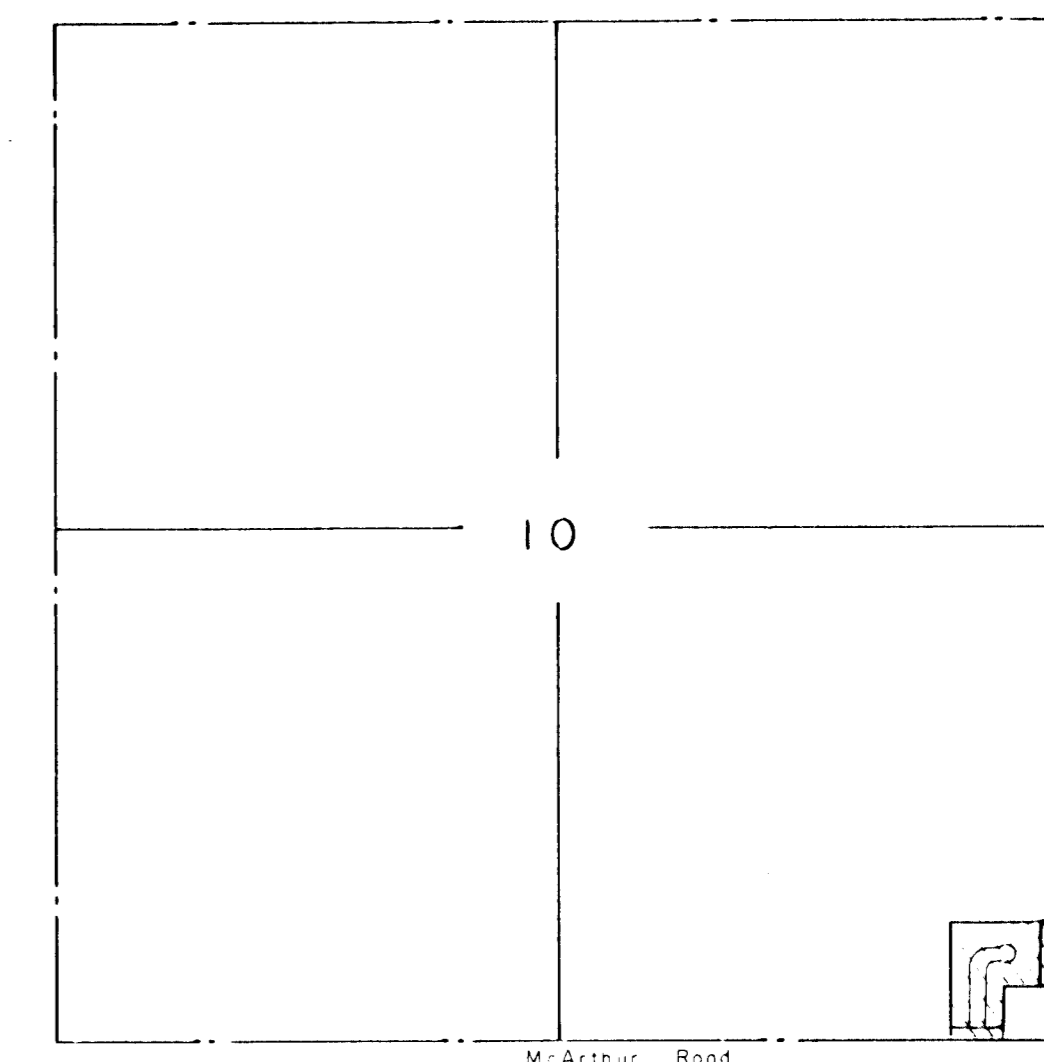


PRELIMINARY PLAT  
 GRAY'S FIRST ADDITION

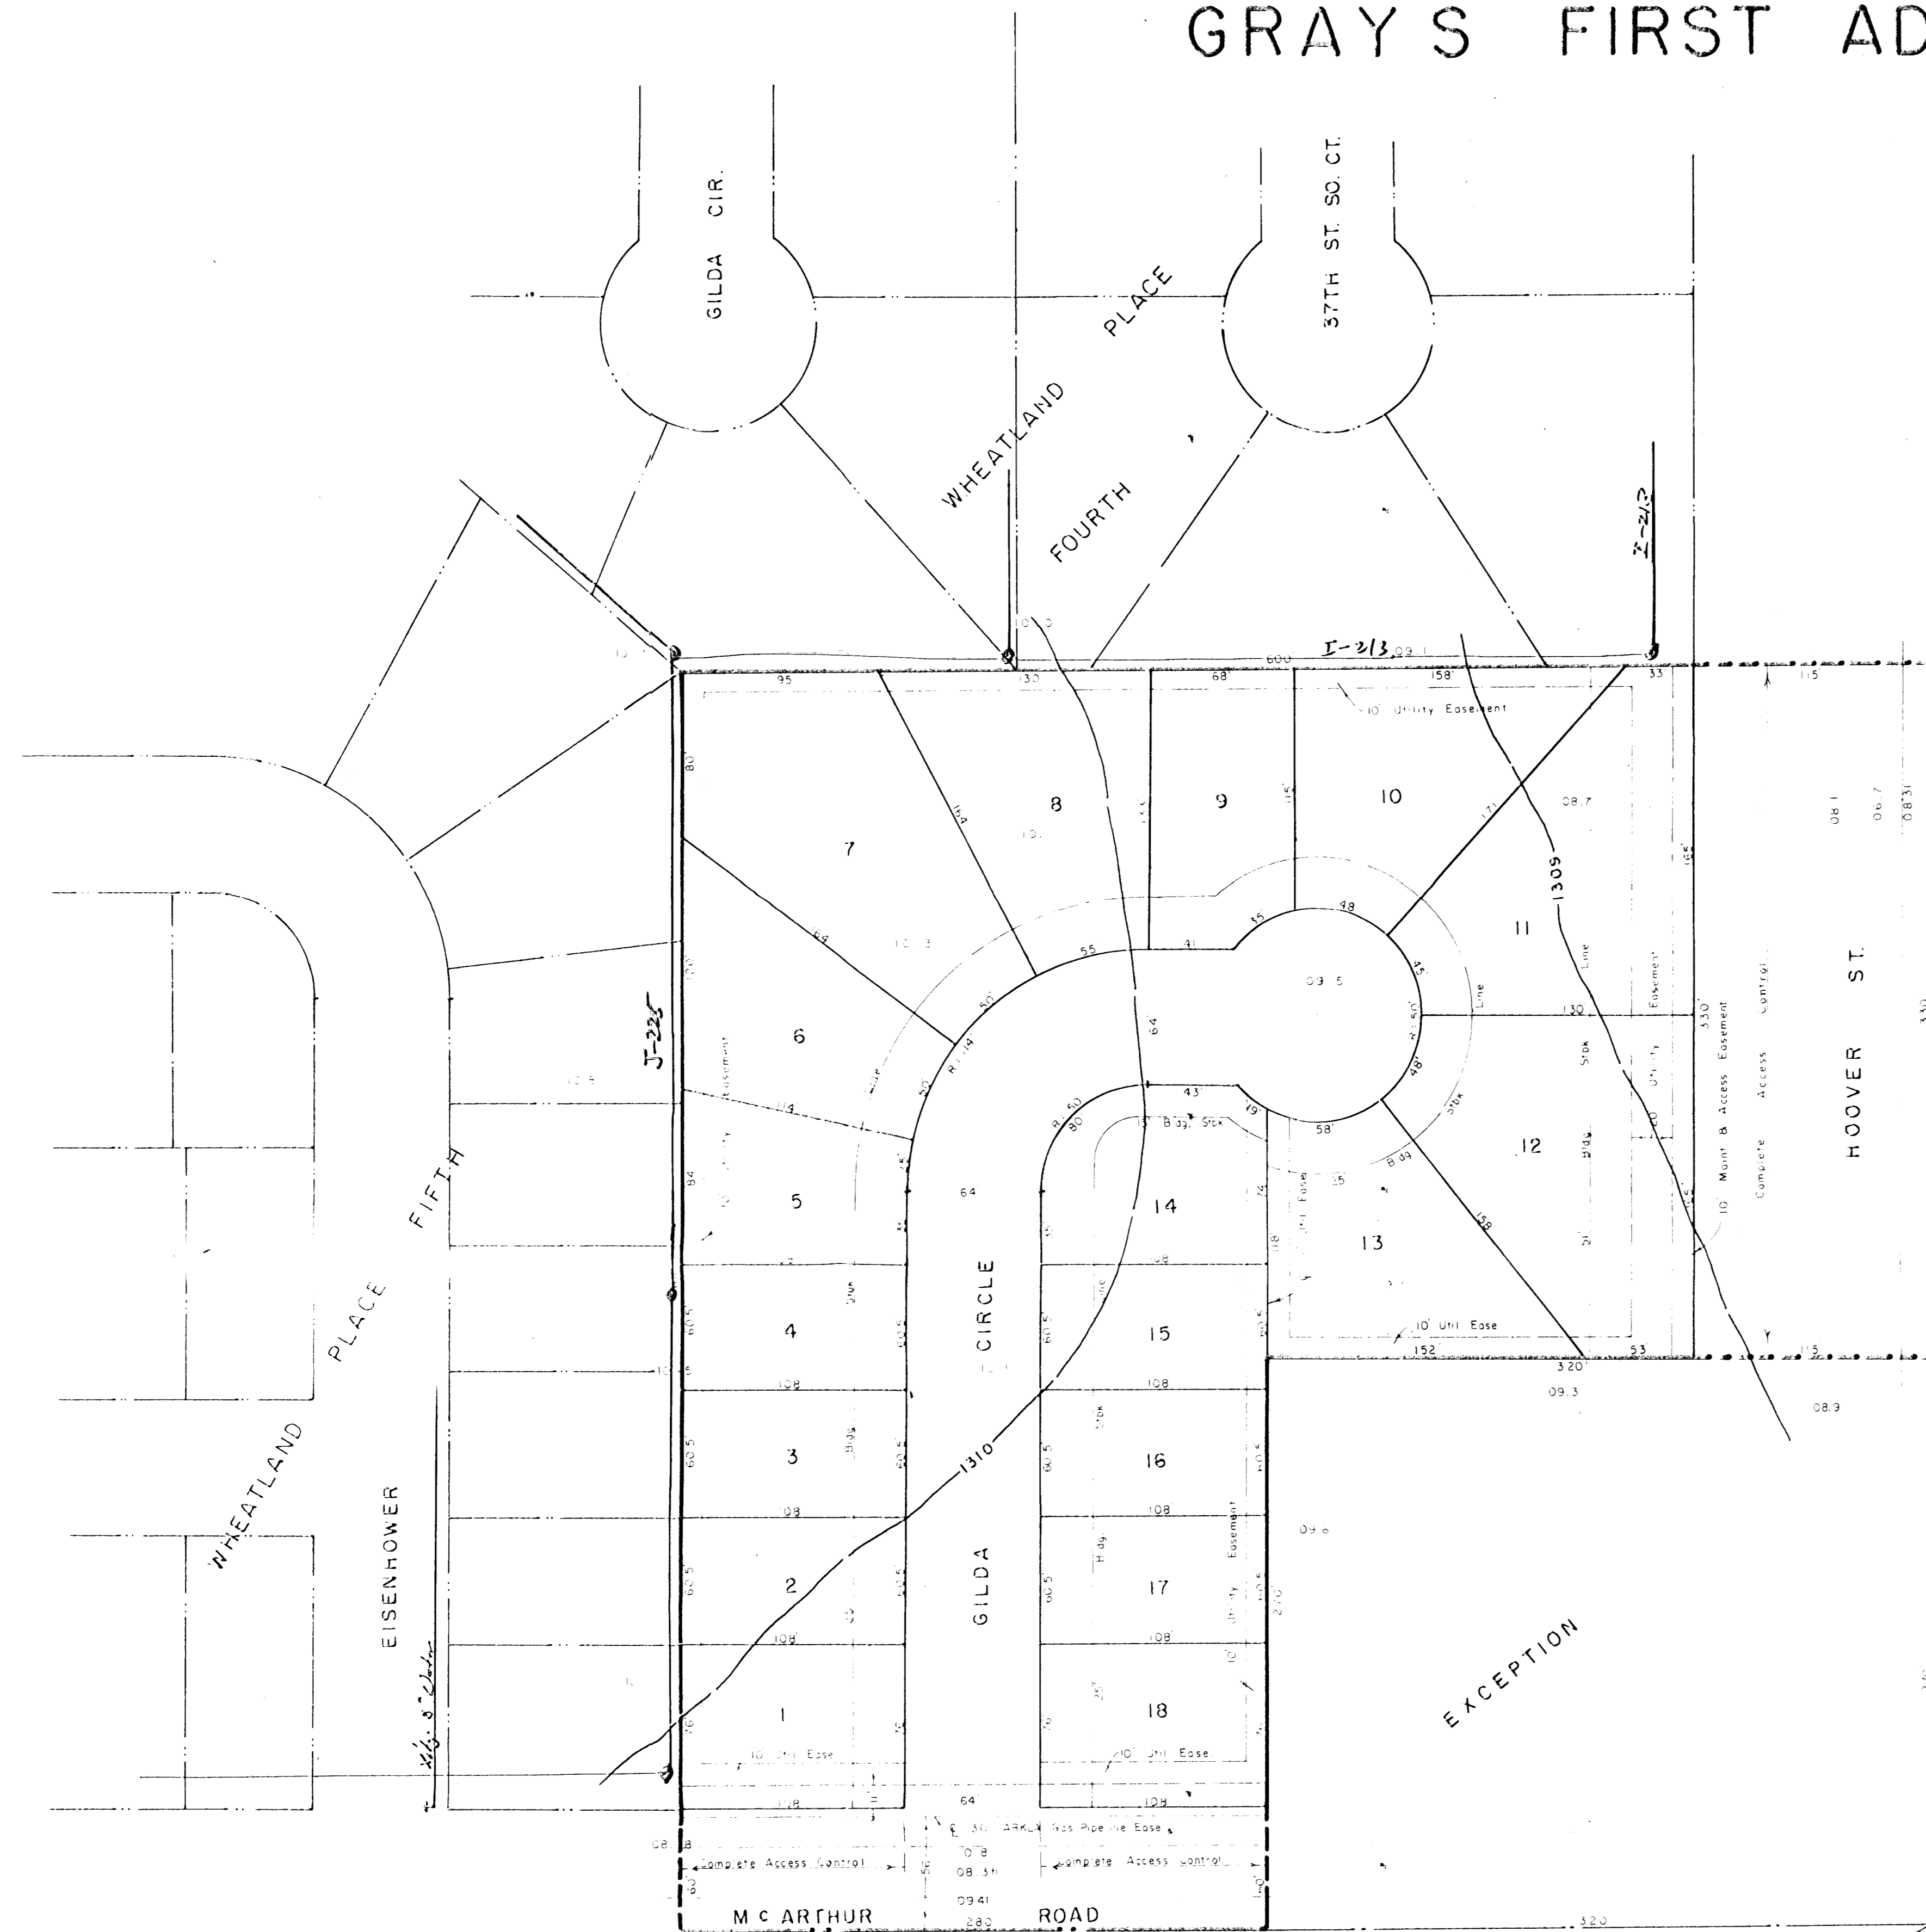

VICINITY MAP  
 1" = 1000'

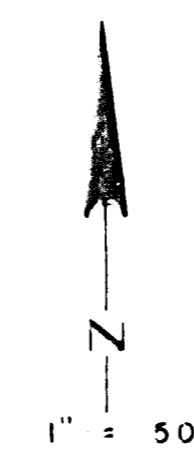

FOR: BILL GRAY  
 204 N. WOODCHUCK  
 WICHITA, KS 67213

LOWELL D. HIGH, L.S.  
 1542 S. ST. FRANCIS  
 WICHITA, KS 67211

SE COR  
 SEC 10 26-14W