



REVISED PRELIMINARY PLAT  
 GRAY'S SECOND ADDITION  
 Proposed Water Plan

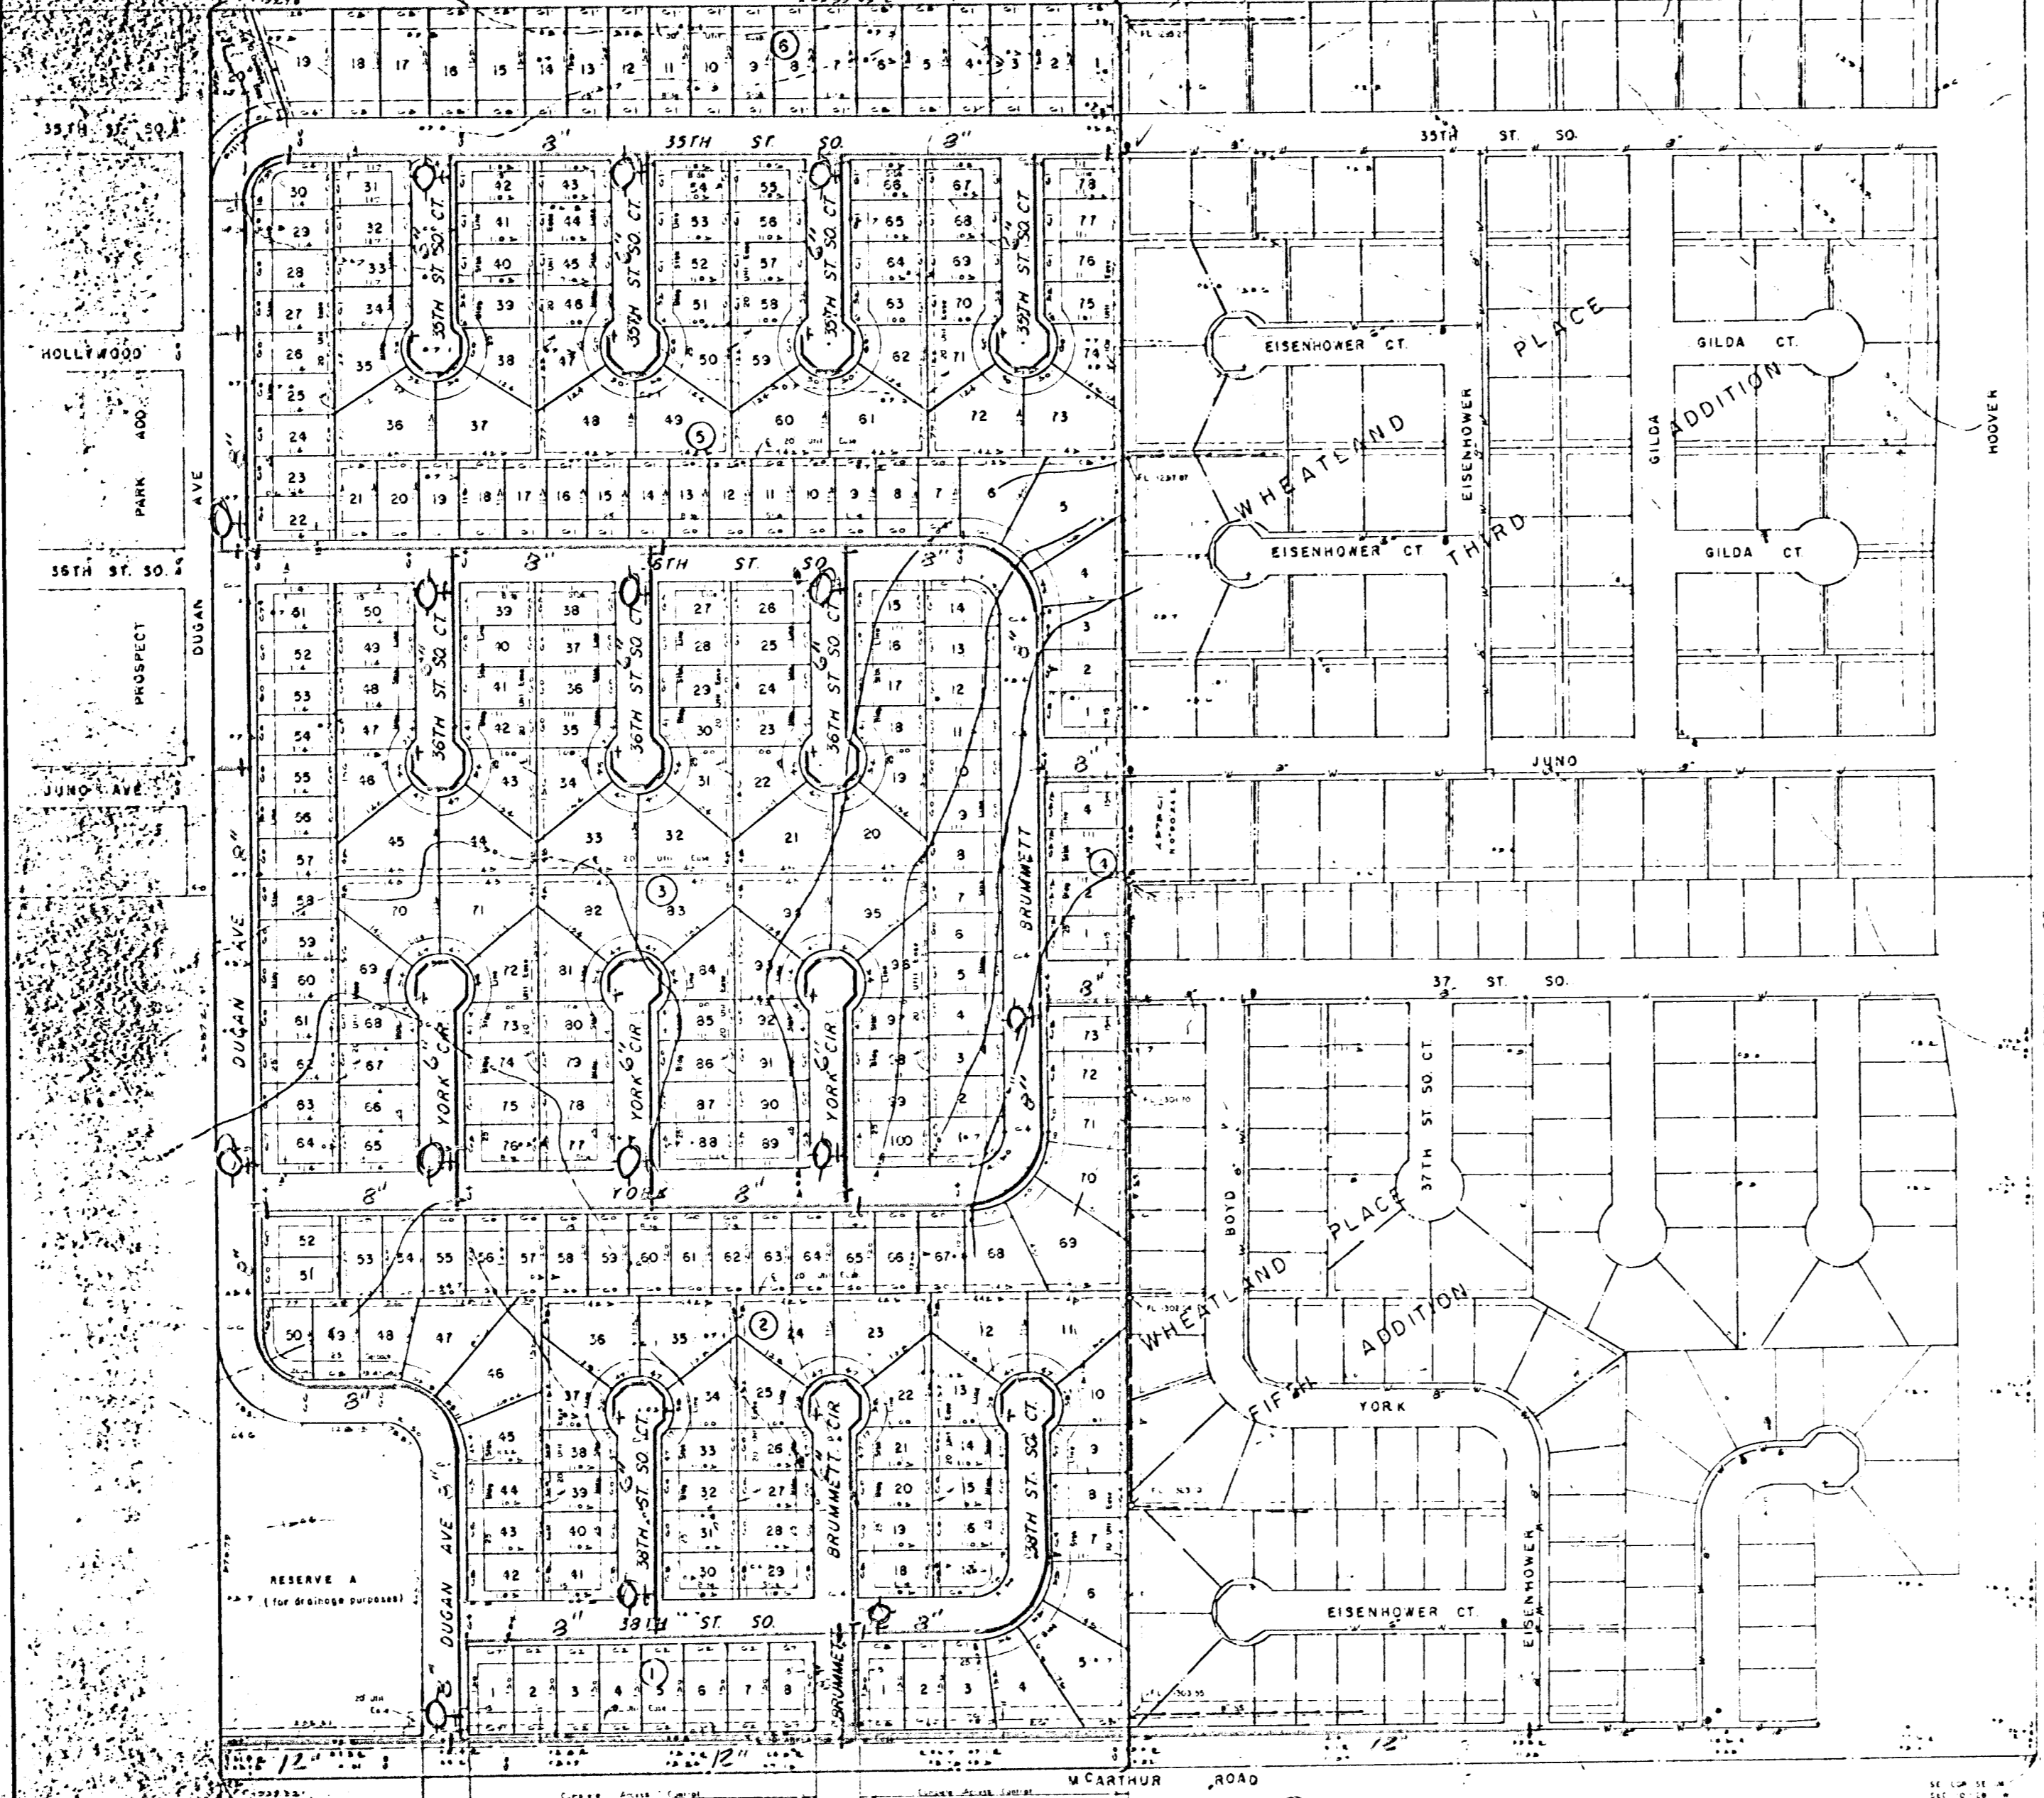

VICINITY MAP  
 1" = 1000'

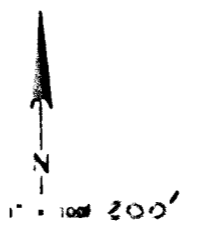

FOR BILLY GRAY  
 204 N WOODCHUCK  
 WICHITA, KS 67213

LOWELL D HIGH  
 1542 SO ST FRANCIS  
 WICHITA, KS 67211

LEGEND  
 Existing H<sub>2</sub>O Mains ——— W 6" ——— BM 1307.02' TOP OF IRON AT THE NE COR  
 Existing Fire Hydrants ——— W 3" ——— 16.14 SEUX SEC 10-18-18  
 Proposed H<sub>2</sub>O Mains ——— W 6" ———  
 Proposed Fire Hydrants ——— W 3" ———

(15)  
 WDH 2-12-87  
 TOPO MADE JUNE 12, 1978