

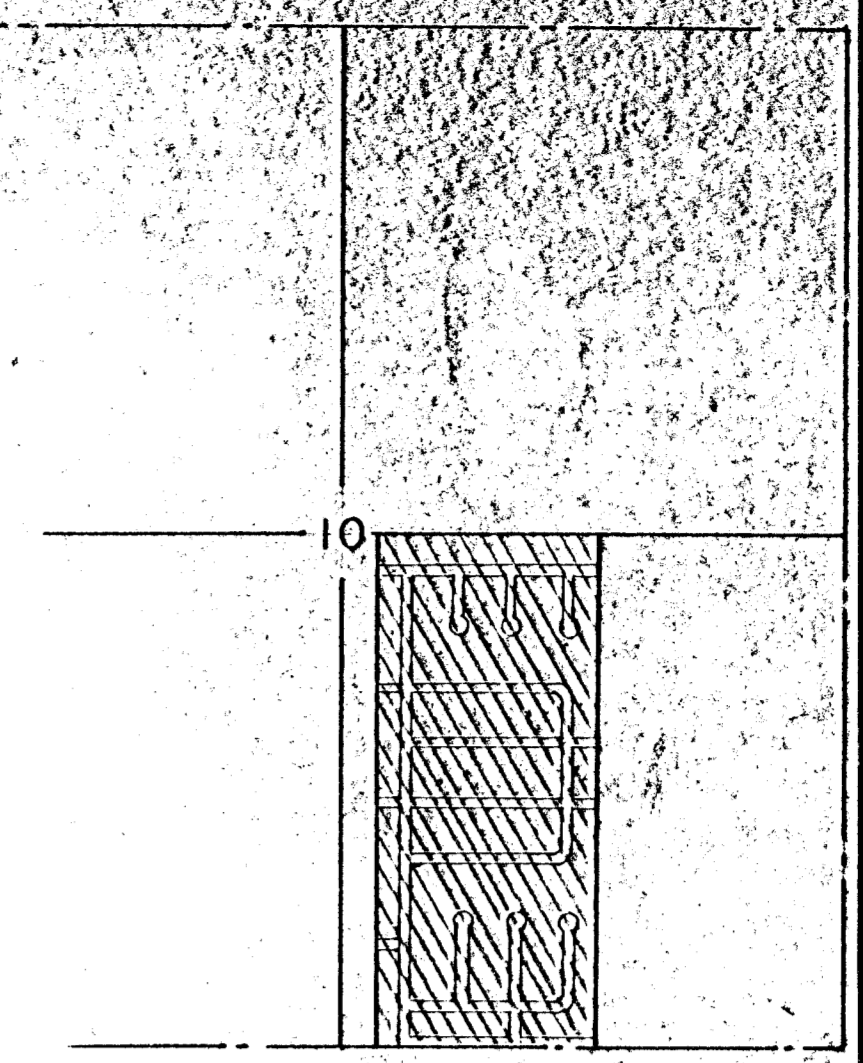


PRELIMINARY PLAT  
 GRAY'S SECOND ADDITION

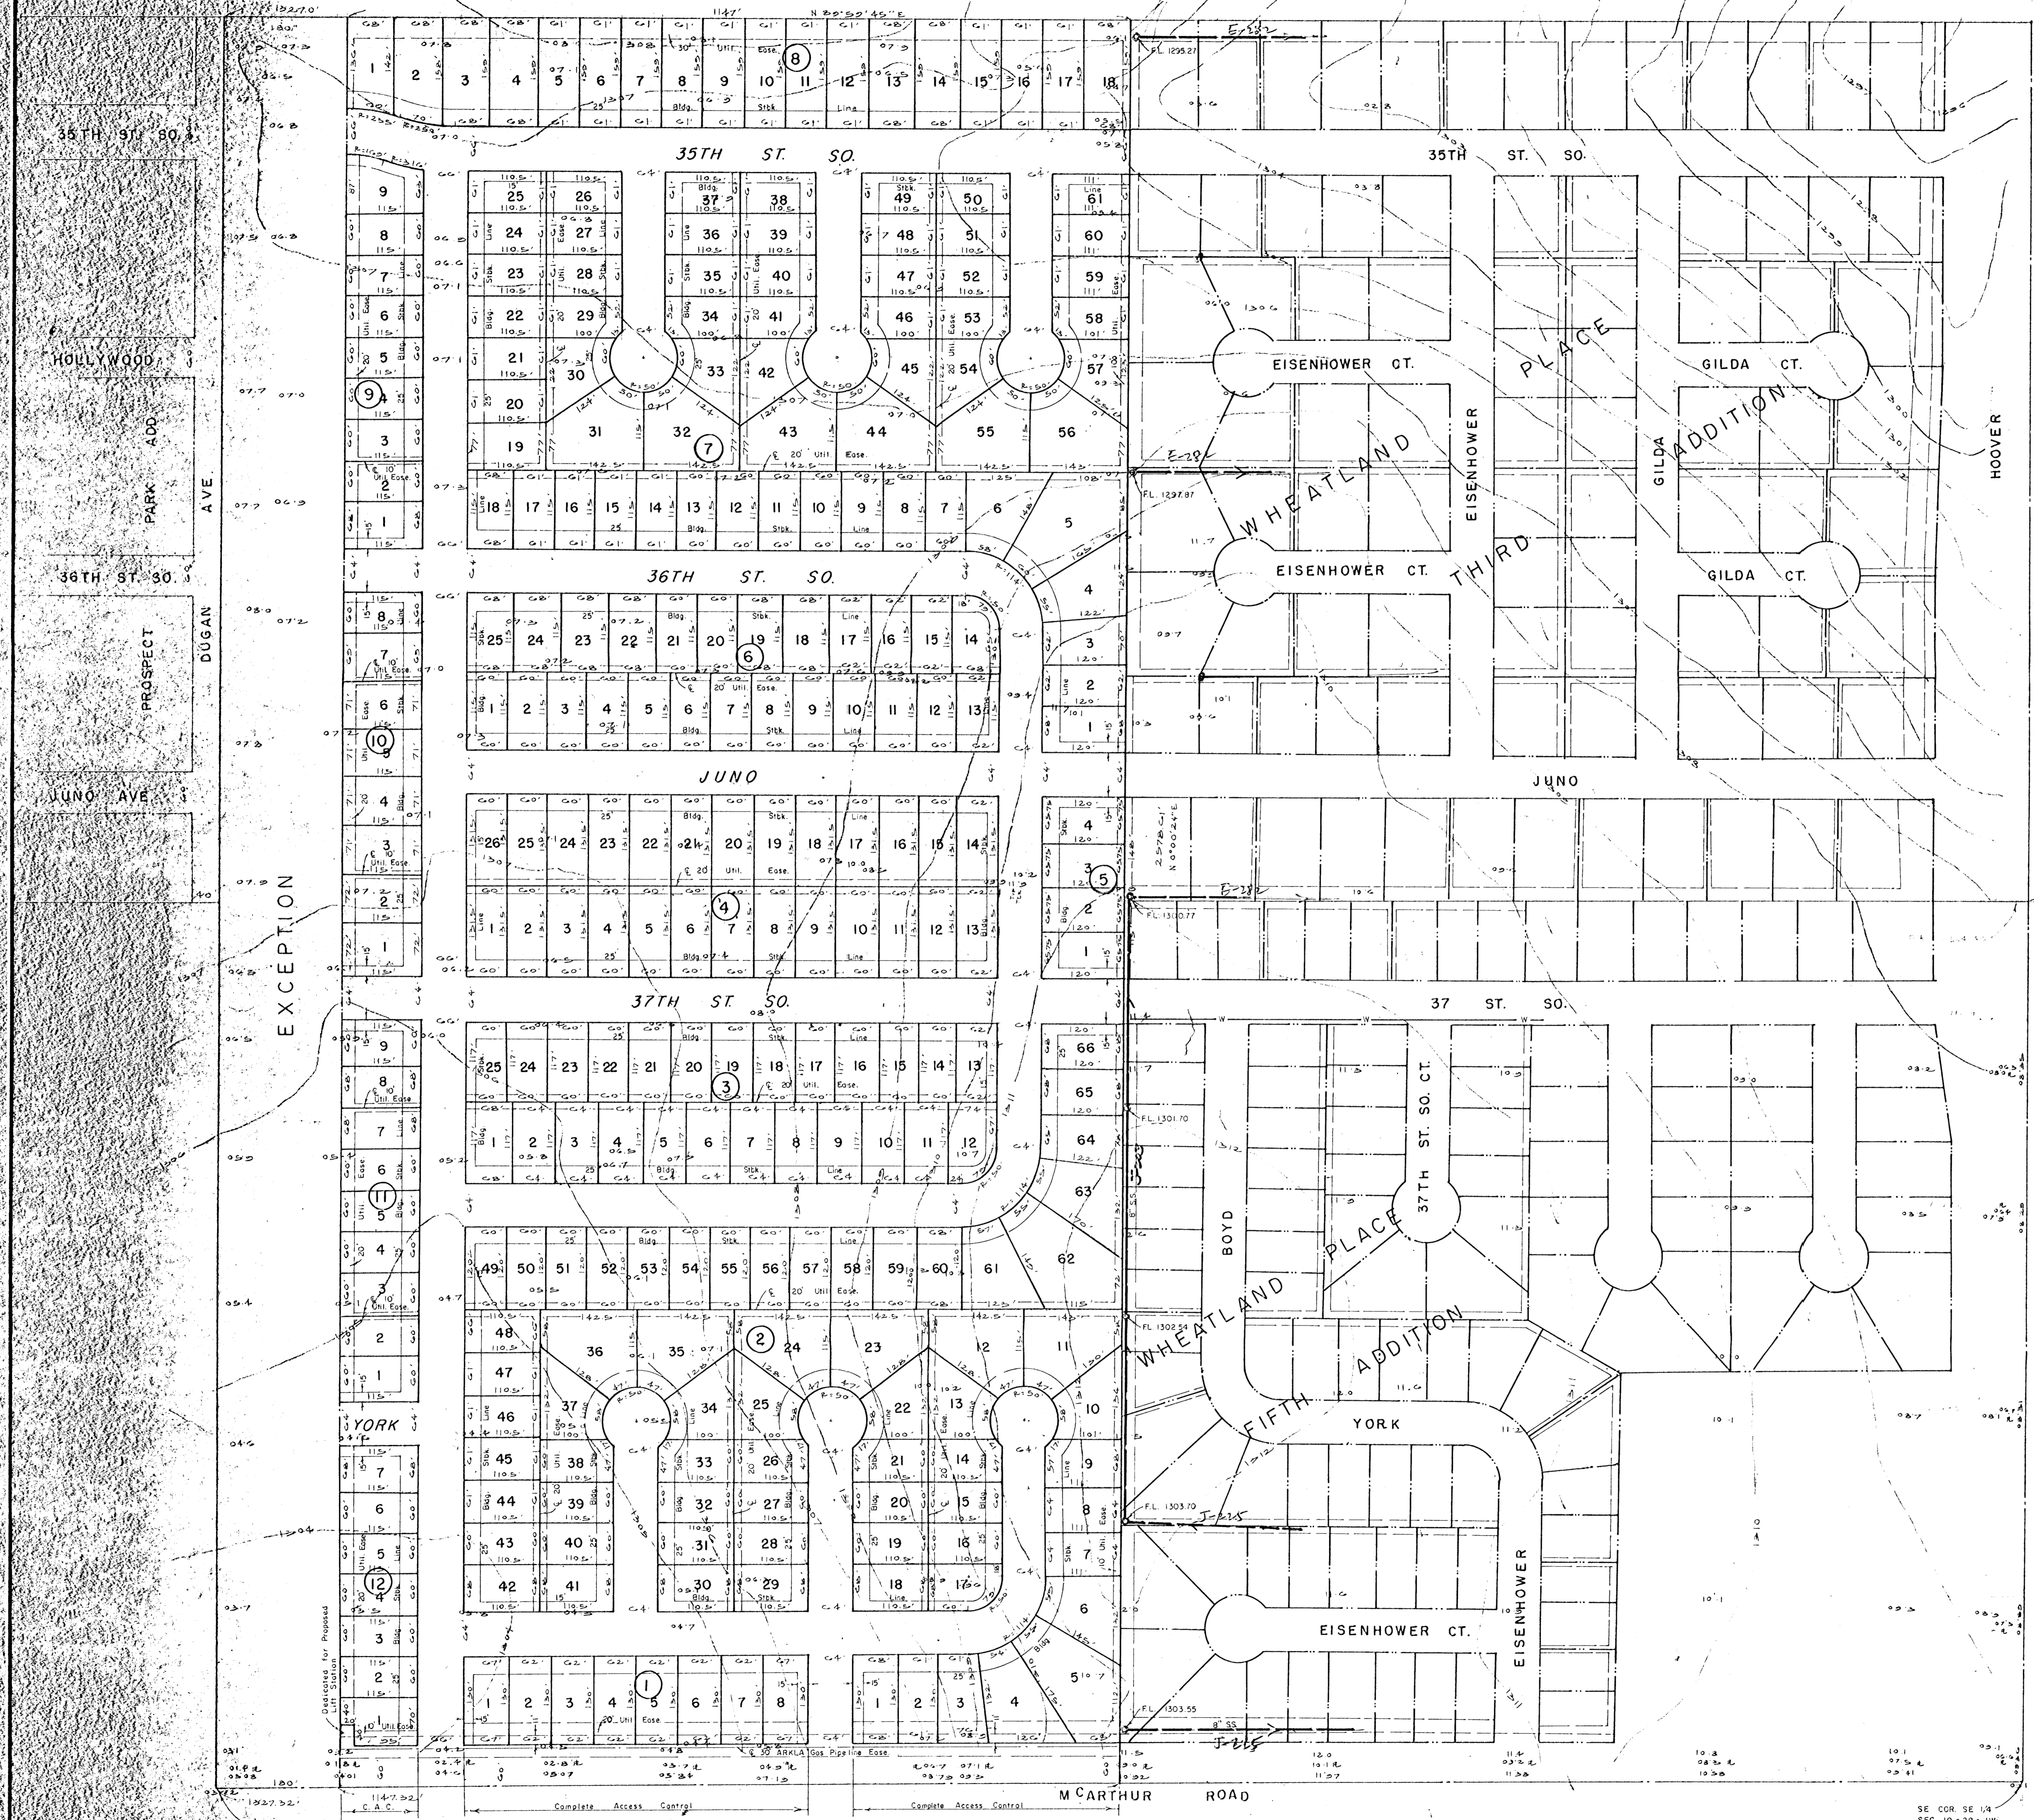

VICINITY MAP  
 1" = 1000'

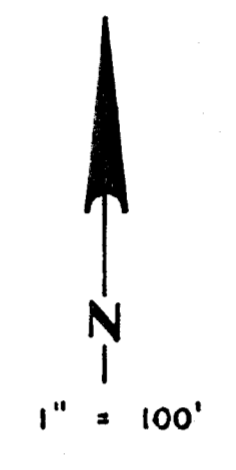

FOR: BILLY GRAY  
 204 N. WOODCHUCK  
 WICHITA, KS 67213

LOWELL D. HIGH  
 1542 SO. ST. FRANCIS  
 WICHITA, KS 67211

B.M. - 1307.07 - TOP OF IRON AT THE NE COR.  
 SE 1/4 SE 1/4 SEC. 10 - 28 - 1W

TOPO MADE JUNE 12, 1979

SW COR. SE 1/4  
 SEC. 10 - 28 - 1W

SE COR. SE 1/4  
 SEC. 10 - 28 - 1W