

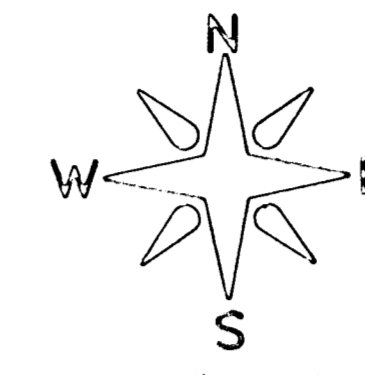


REVISED
PRELIMINARY PLAT
FORMERLY GRAY'S SECOND ADDITION
GRAY'S 4TH ADDITION
TO SEDGWICK CO., KANSAS

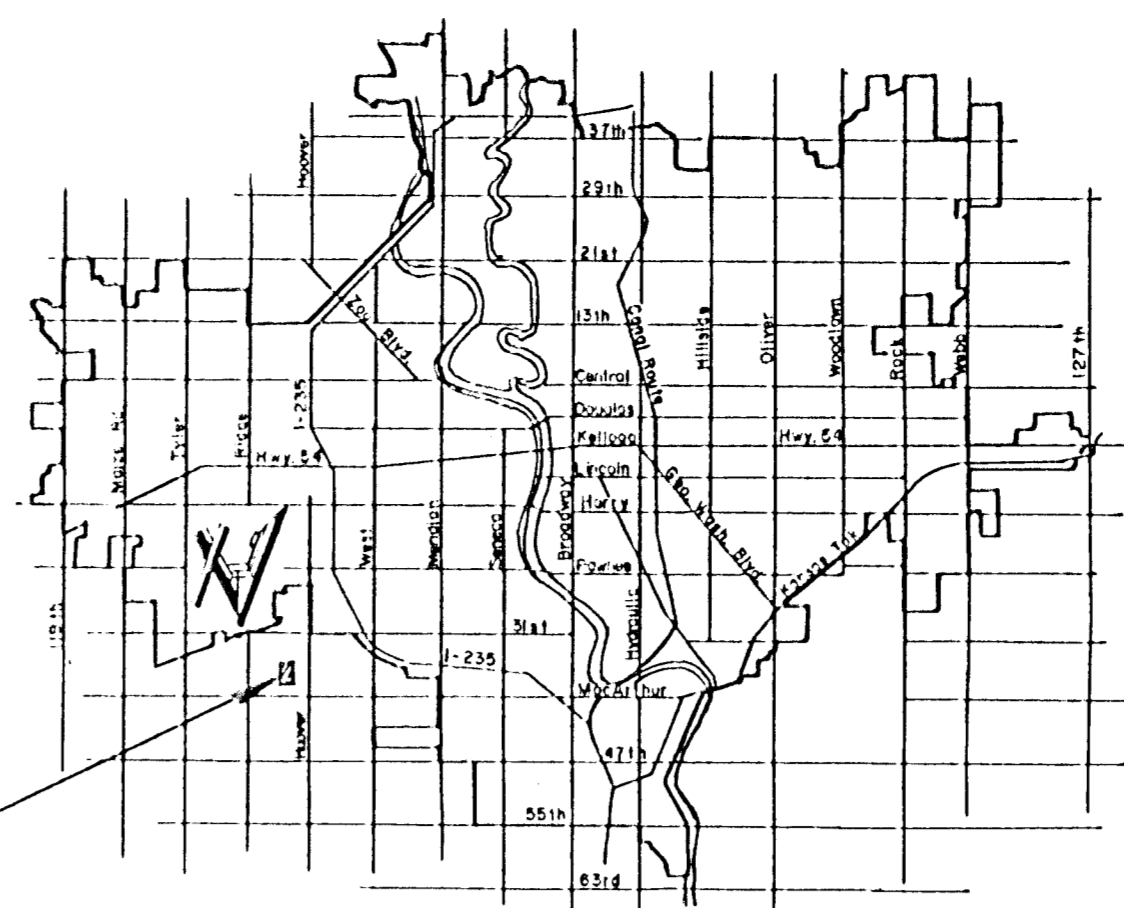

1" = 100'
NOTE - All Elevations
Are Based On M.S.L.
Subtract 1187.4, To
Convert to City Datum

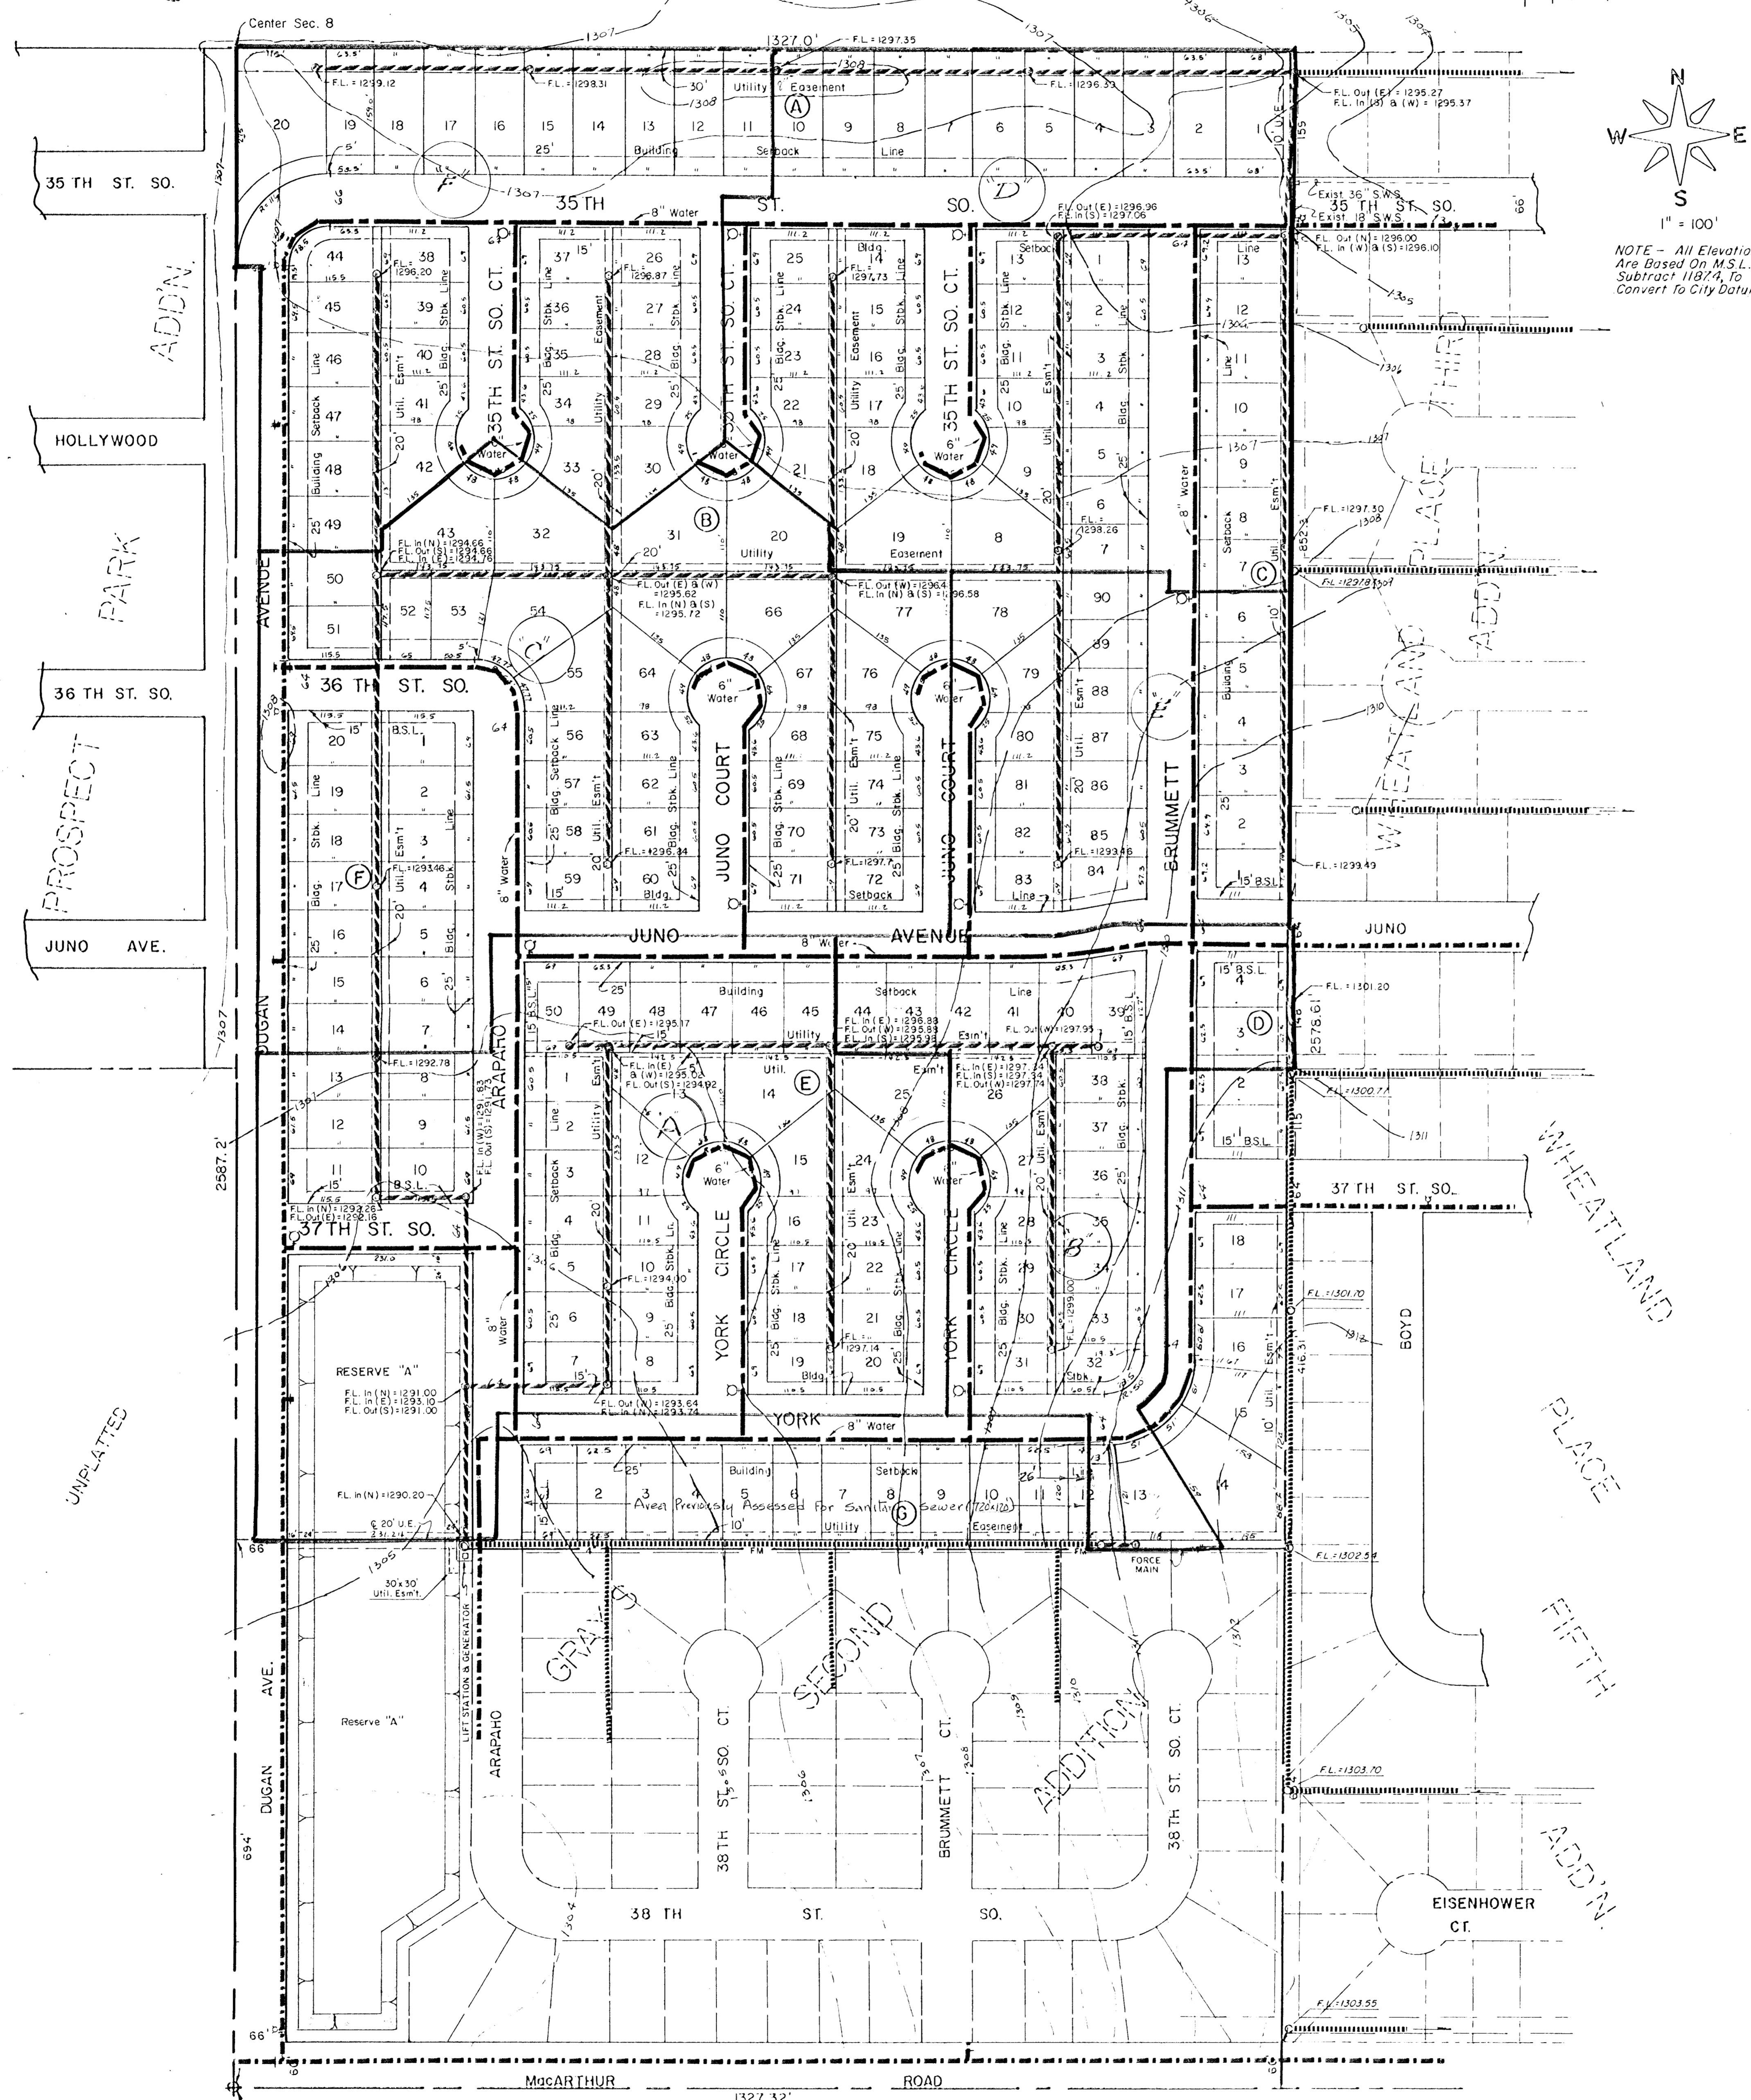

LEGEND

	= Existing Sewer
	= Proposed Sewer
	= Existing Water
	= Proposed Water

LEGAL DESCRIPTION
West 1/2 of SE 1/4 of Sec. 10-28-1W,
Except the South 694' Thereof.

**WATER & SEWER
PLAN**

MOHRING & ASSOCIATES
CONSULTING ENGINEERS
WICHITA

PERIOM PHASES

Revised 11/11/87
1/20/88