




ELEVATION	AREA	DEPTH
FEET	SQ. FEET	FEET
150.0	2,395	0
150.5	2,005	2.5
151.0	2,225	5.0
151.5	2,545	7.5
152.0	2,775	10.0
152.5	2,915	12.5
153.0	3,065	15.0
153.5	3,215	17.5
154.0	3,365	20.0
154.5	3,515	22.5
155.0	3,665	25.0
155.5	3,815	27.5
156.0	3,965	30.0

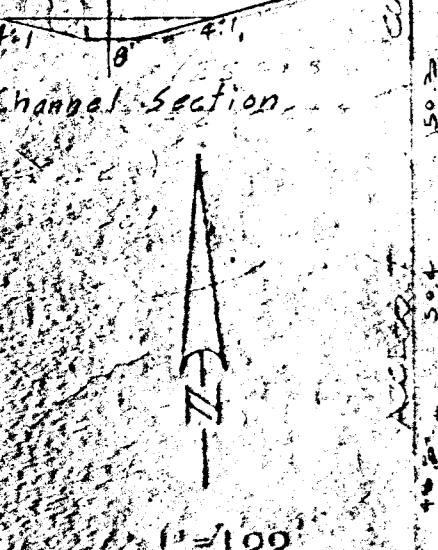

GENERIC PLAN
AND
PRELIMINARY PLAN
RAINBOW LAKES WEST FOURTH ADDITION

PK: STAN BELL

RO. TAYLOR, P.E.
JUNE 23, 1973
REVISED AND RE-DESIGNED BY
Rev. 2-23-79 - Final Grade plan
Rev. 8-10-79 - Final Grade plan
Rev. 8-21-79