



271  
272  
277

Scale: 1"=100'

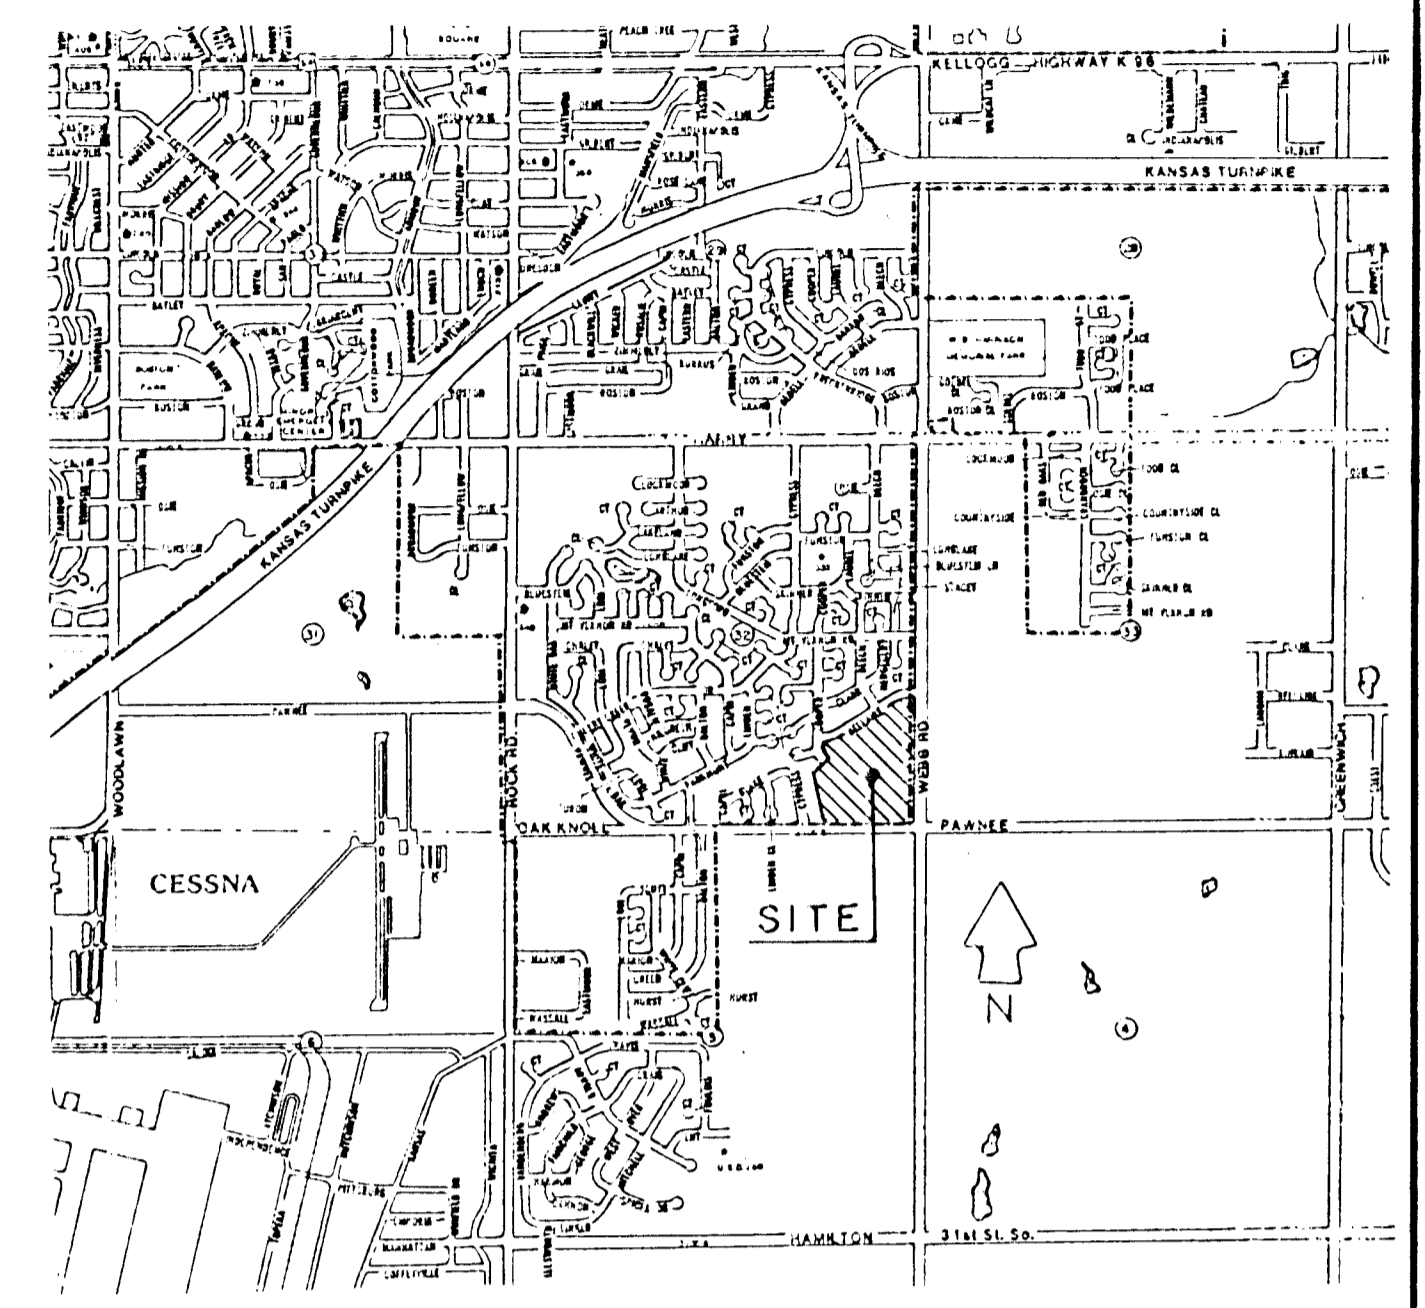

VICINITY MAP

B.M. City disc 53.50 & 47' W E  
Webb & Pawnee El. 205.68

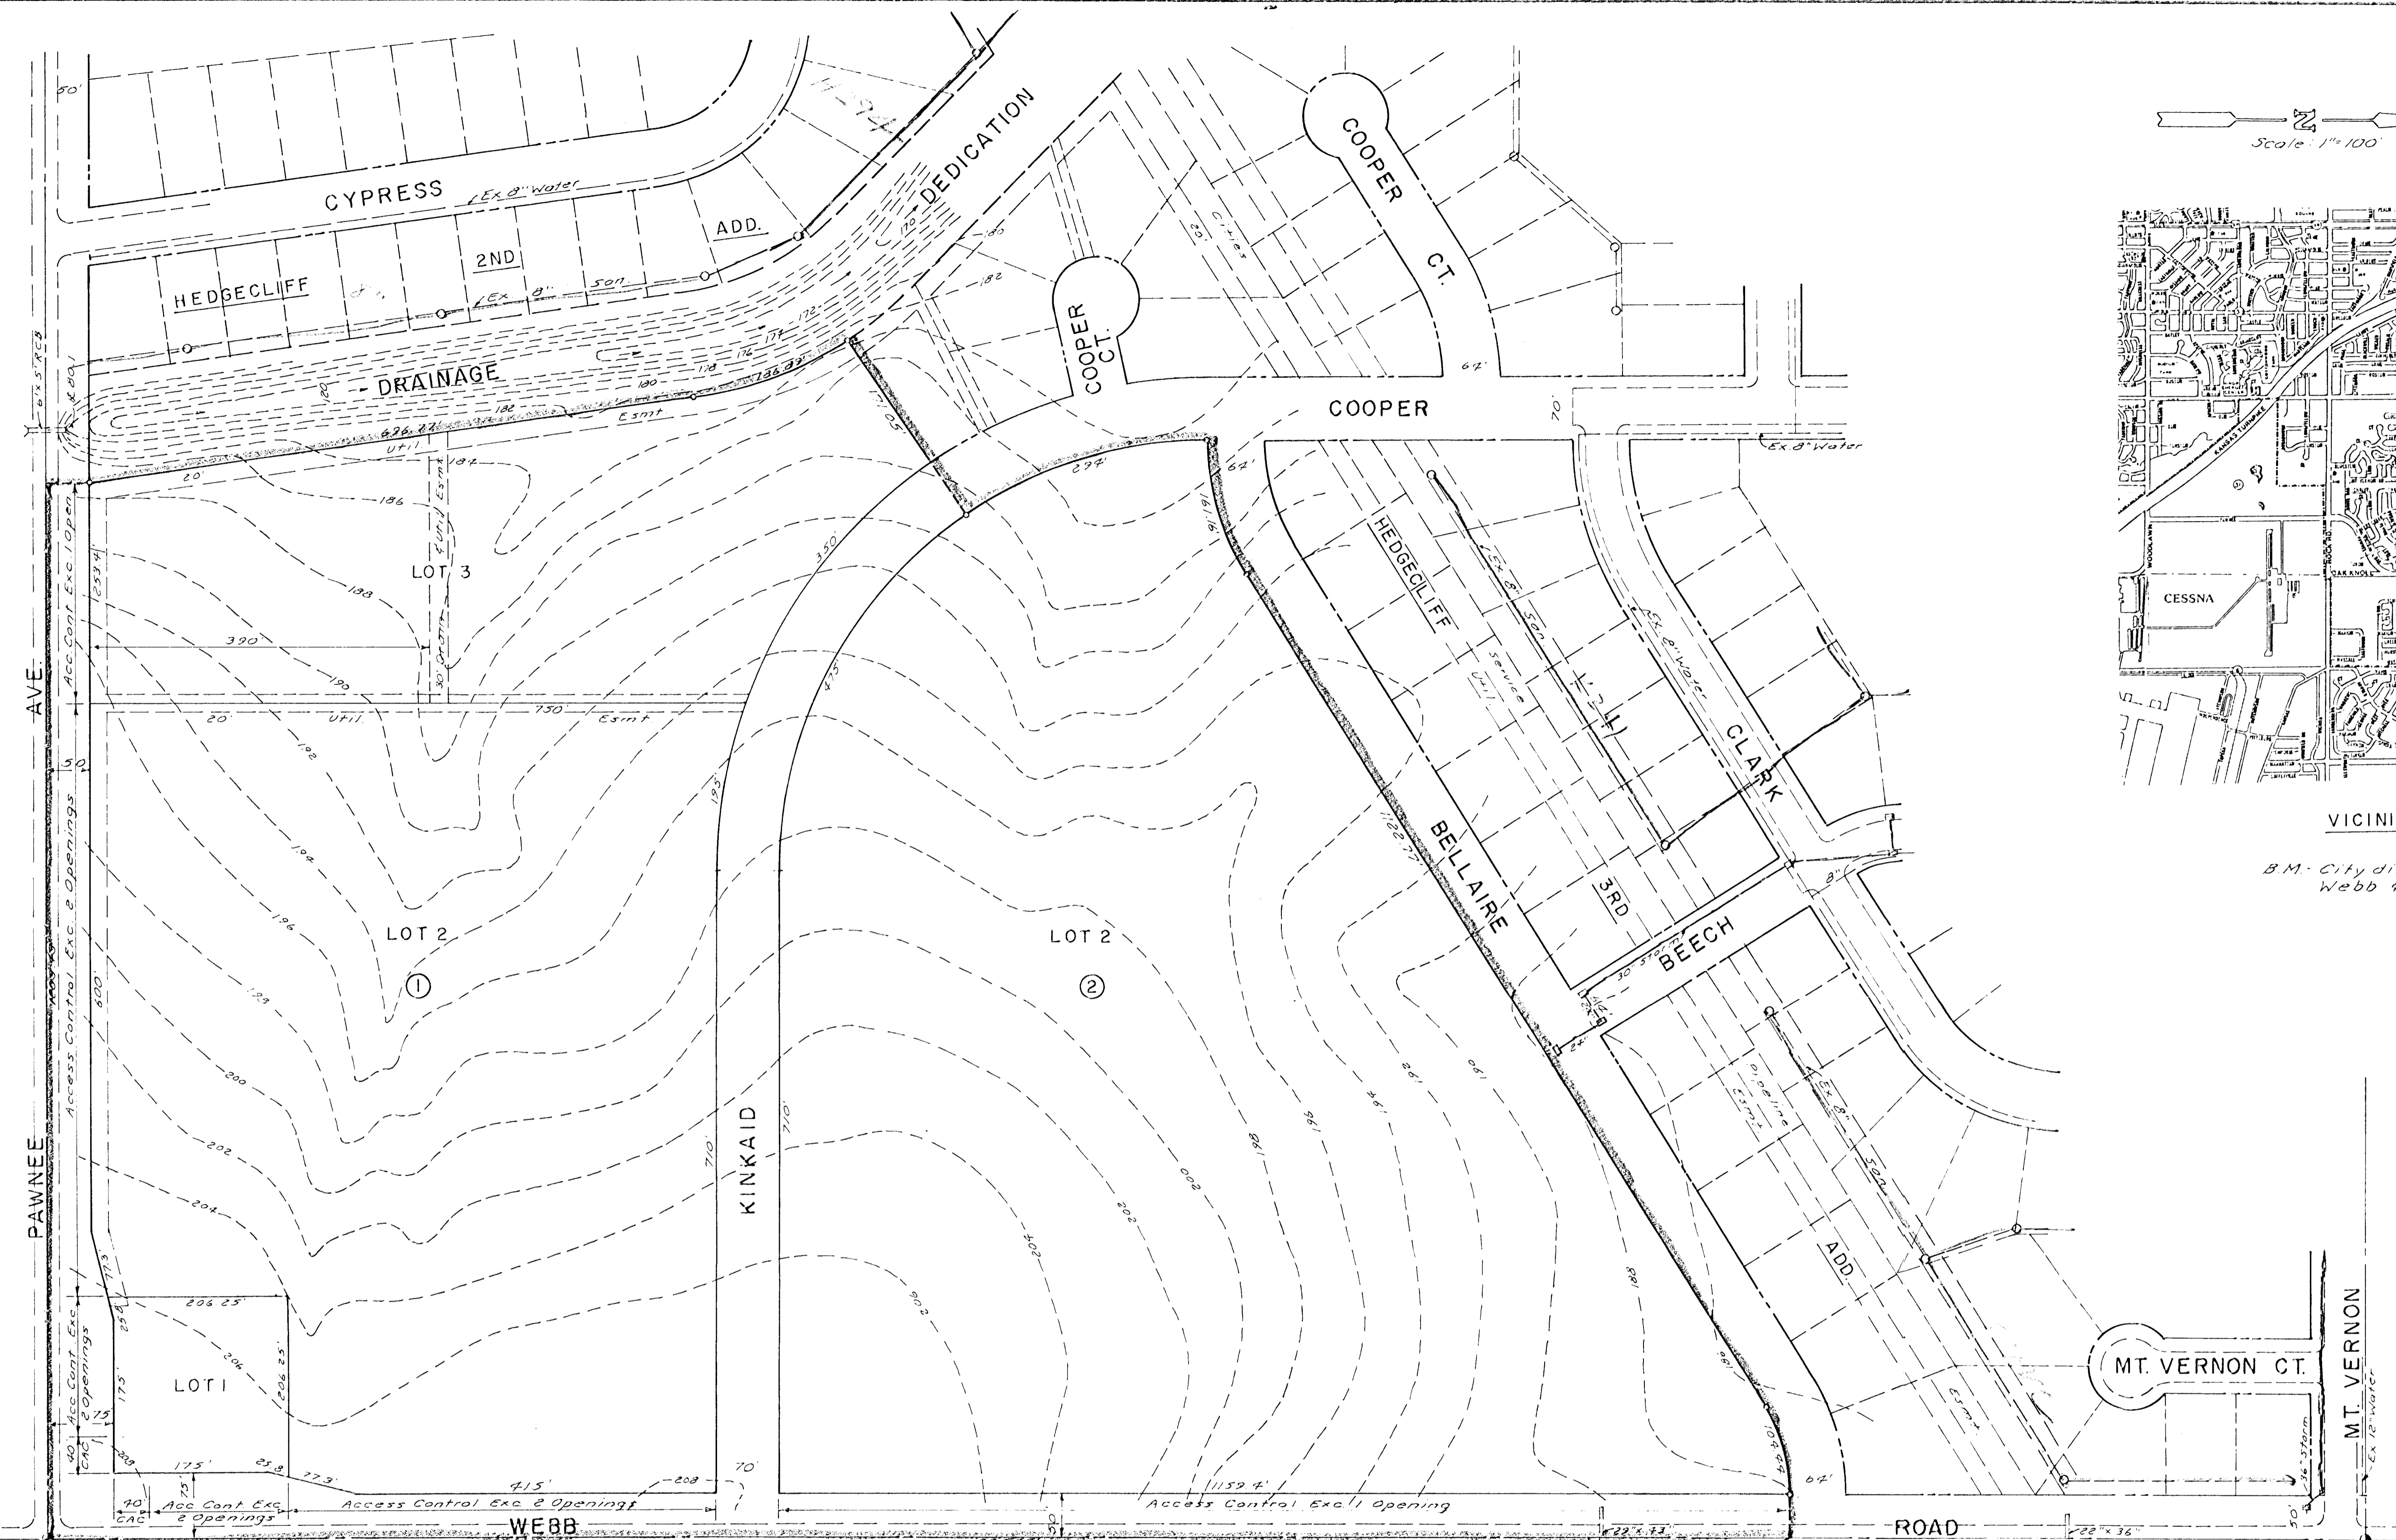

UNPLATTED

UNPLATTED

Note: Building Setbacks As Per  
Associated CUP DP-77

NE Cor. SE 1/4  
Sec. 32-27-2E

SE Cor. SE 1/4  
Sec. 32-27-2E

PRELIMINARY PLAT  
**HEDGECLIFF 5TH ADDITION**

PART OF SE 1/4 SEC. 32, T27S, R2E  
OWNER - FIDELITY INVESTMENT

Oct 19, 1989

**BAUGHMAN COMPANY, P.A.**  
SURVEYING & ENGINEERING  
316/262-7271 • 315 ELLIS • WICHITA, KANSAS 67211