



SKETCH PLAT
HICKORY CREEK ADDITION

NOTE: AVERAGE LOT SIZE = 90' X 130'

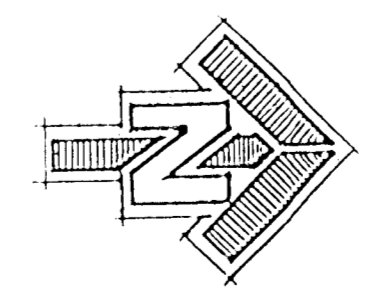

NORTH
 SCALE: 1"= 100'-0"

OWNER: JAY RUSSELL 455 NORTH MAIZE ROAD WICHITA, KS, 67212 PHONE: (316) 722-2417

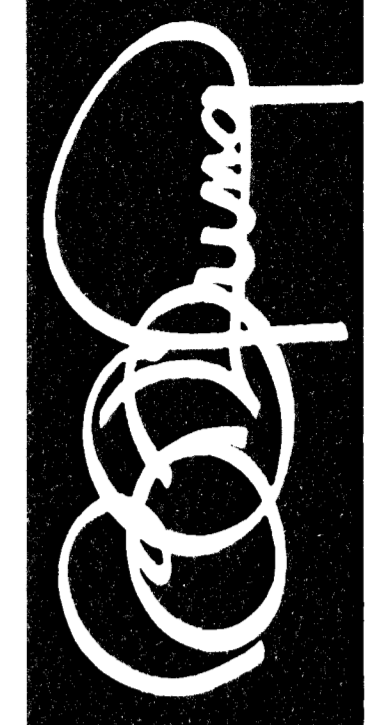

YUNG DESIGN GROUP
 BRANSON OFFICE • 1851 W. HIGHWAY 76, SUITE 7 • BRANSON, MO 65616
 Ph. 417-336-8235 • FAX: 417-336-6886
 WICHITA OFFICE • 4912 E. 29TH STREET NORTH • WICHITA, KS 67220
 Ph. 316-683-5587 • FAX: 316-685-9596

DATE: AUGUST 11, 1995
 REV.

SHEET TITLE: HICKORY CREEK ADDITION
 SKETCH PLAT

PROJECT NO.

SHEET OF