
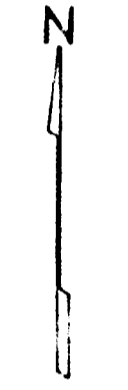


HAWORTH ADDITION

VICINITY MAP

Lots 2 & 4 on Wabash St, in Elliott and Hammonds Addition, to Wichita, Ks., AND Lots 58 thru 74 even & inclusive, & the W. 9' of Lot 76, in Fillinghast Addition, to Wichita, Kansas.

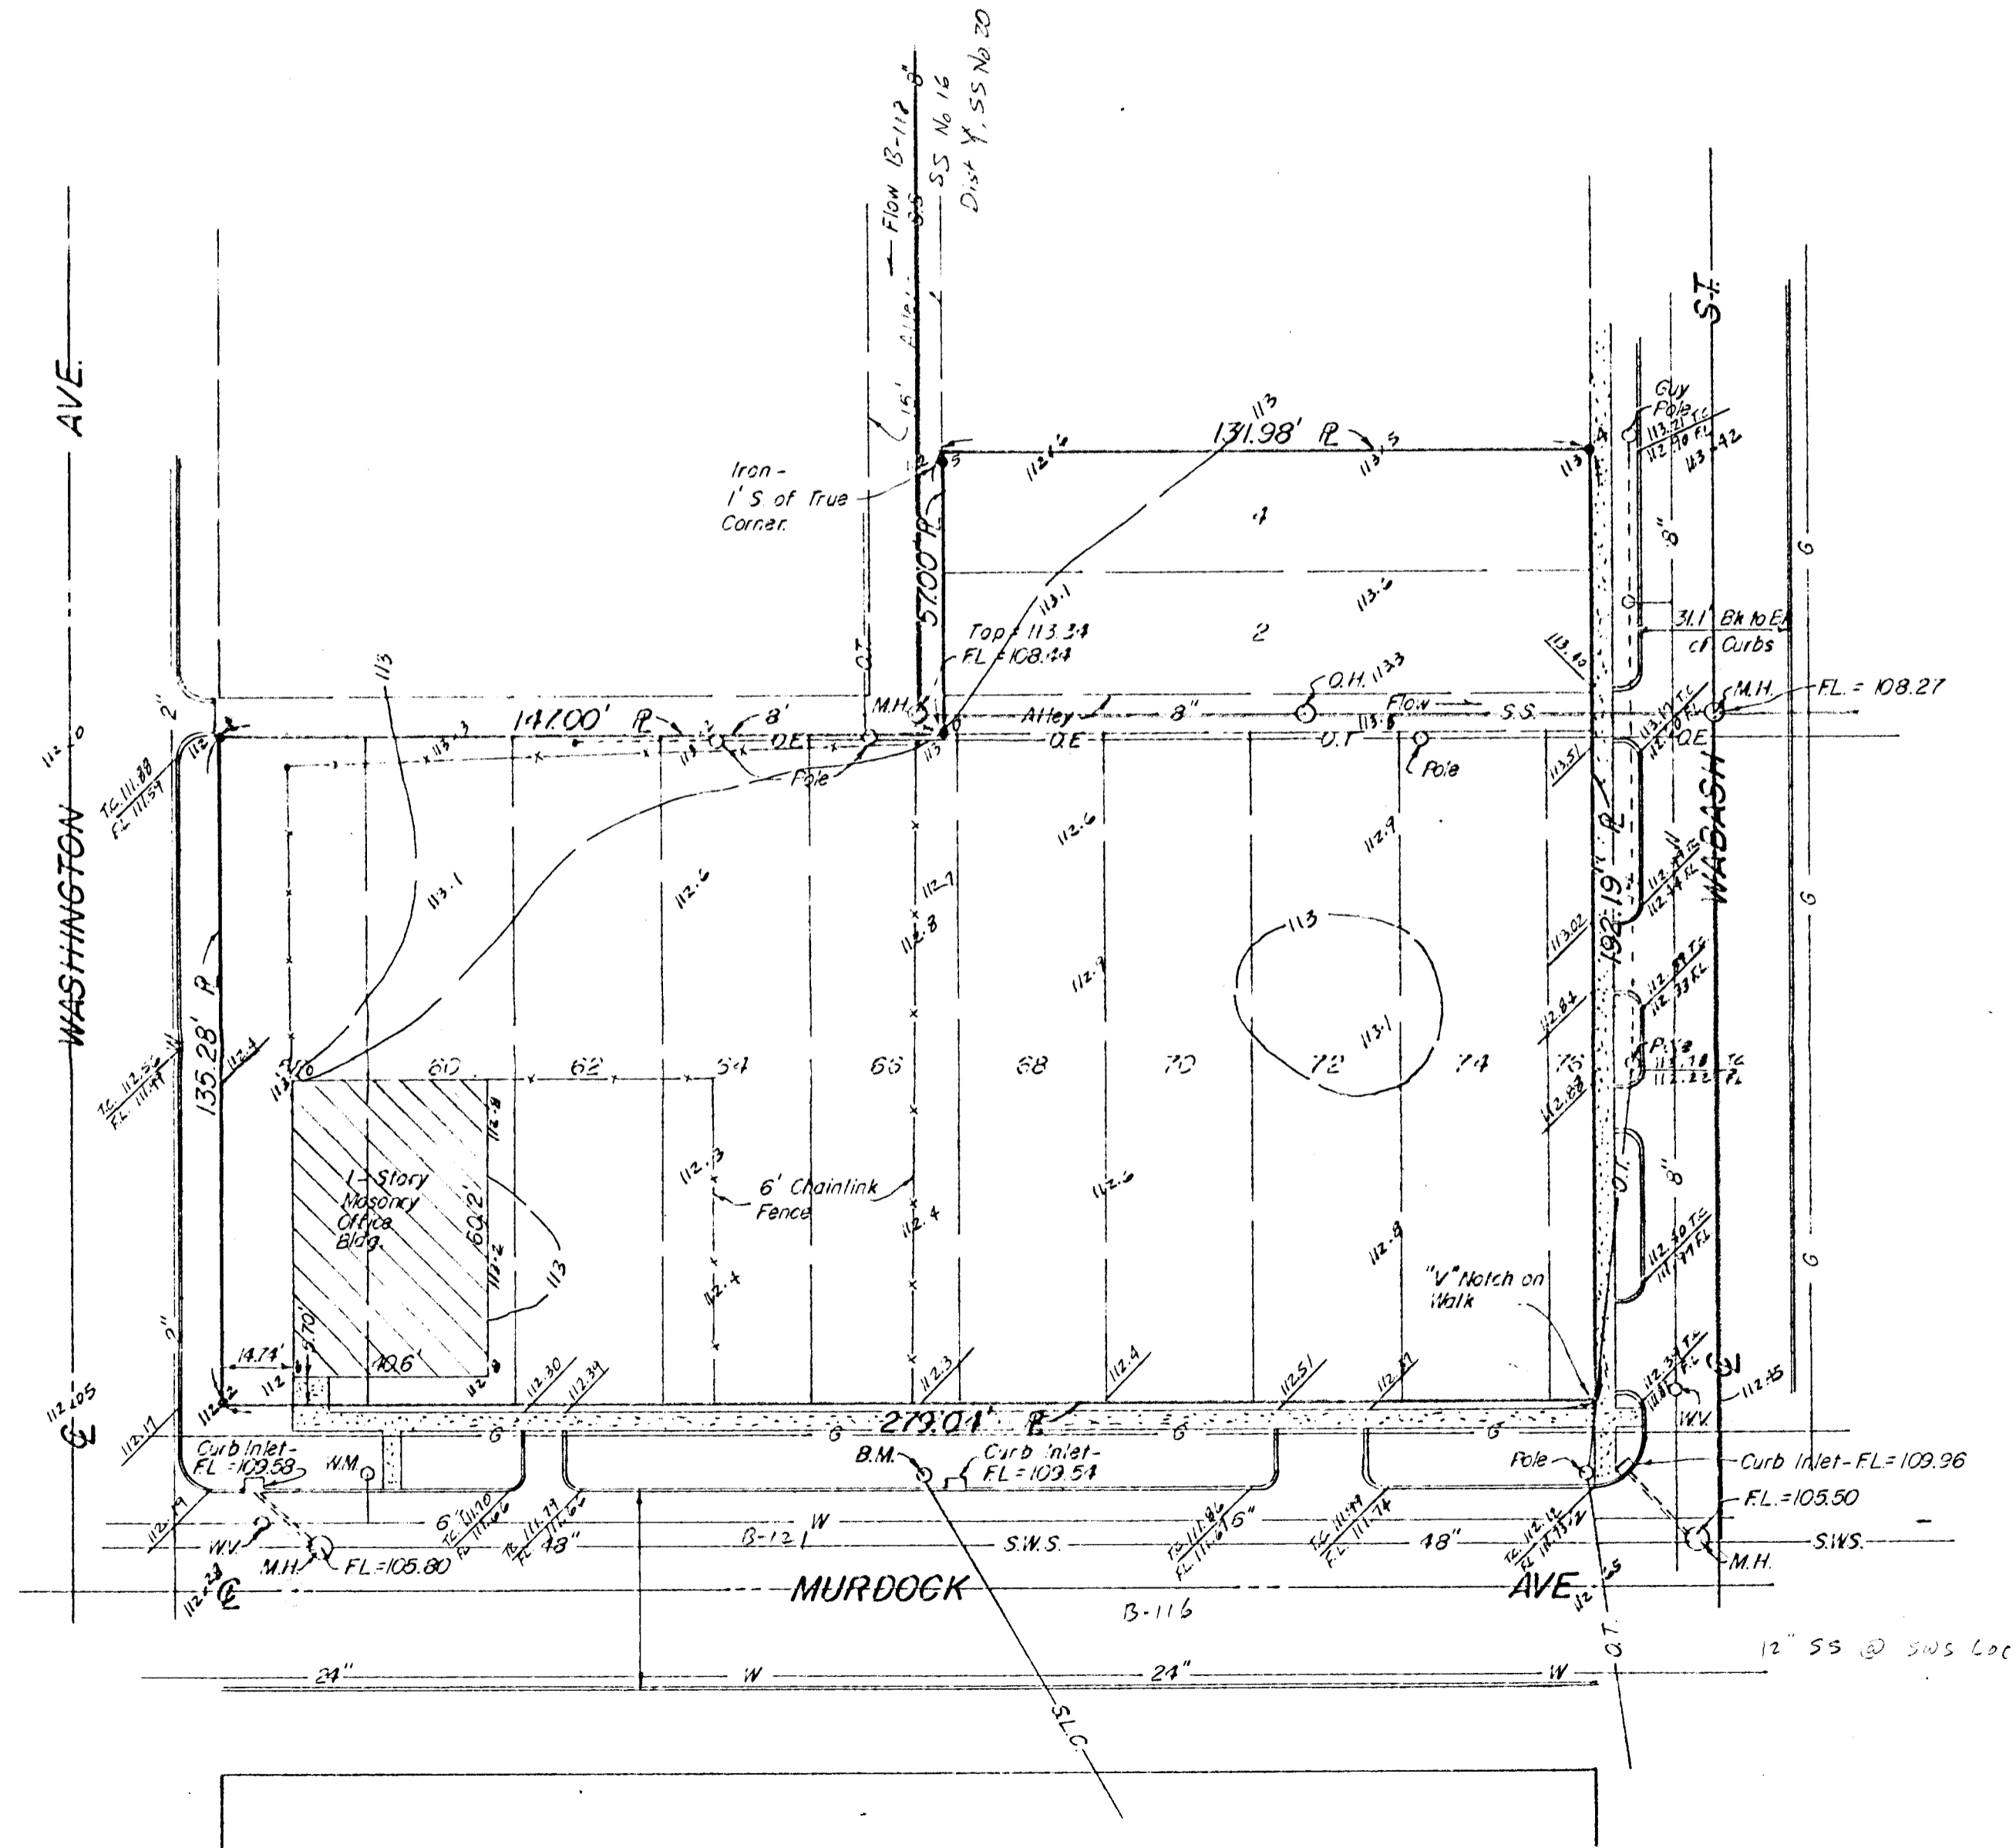

1" = 30'
 • = Iron
 # 84-097-SD

Legend:

- W = Water Main
- WV = Water Valve
- G = Gas Main
- S.S. = Sanitary Sewer
- S.W.S. = Storm Water Sewer
- R = Property Line
- = Spot Elevation
- O.E. = Overhead Electric
- O.T. = Overhead Telephone
- M.H. = Manhole

MOEHRING & ASSOCIATES
 CONSULTING ENGINEERS
 WICHITA
 Oct. 10, 1984

Bench Mark:

R.R. Spike in Pole, Approx.
 137' W. of S.E. Prop. Cor
 Elev. 112.54 City Datum.