


HEARTLAND ACRES ADDITION

Sketch Plan

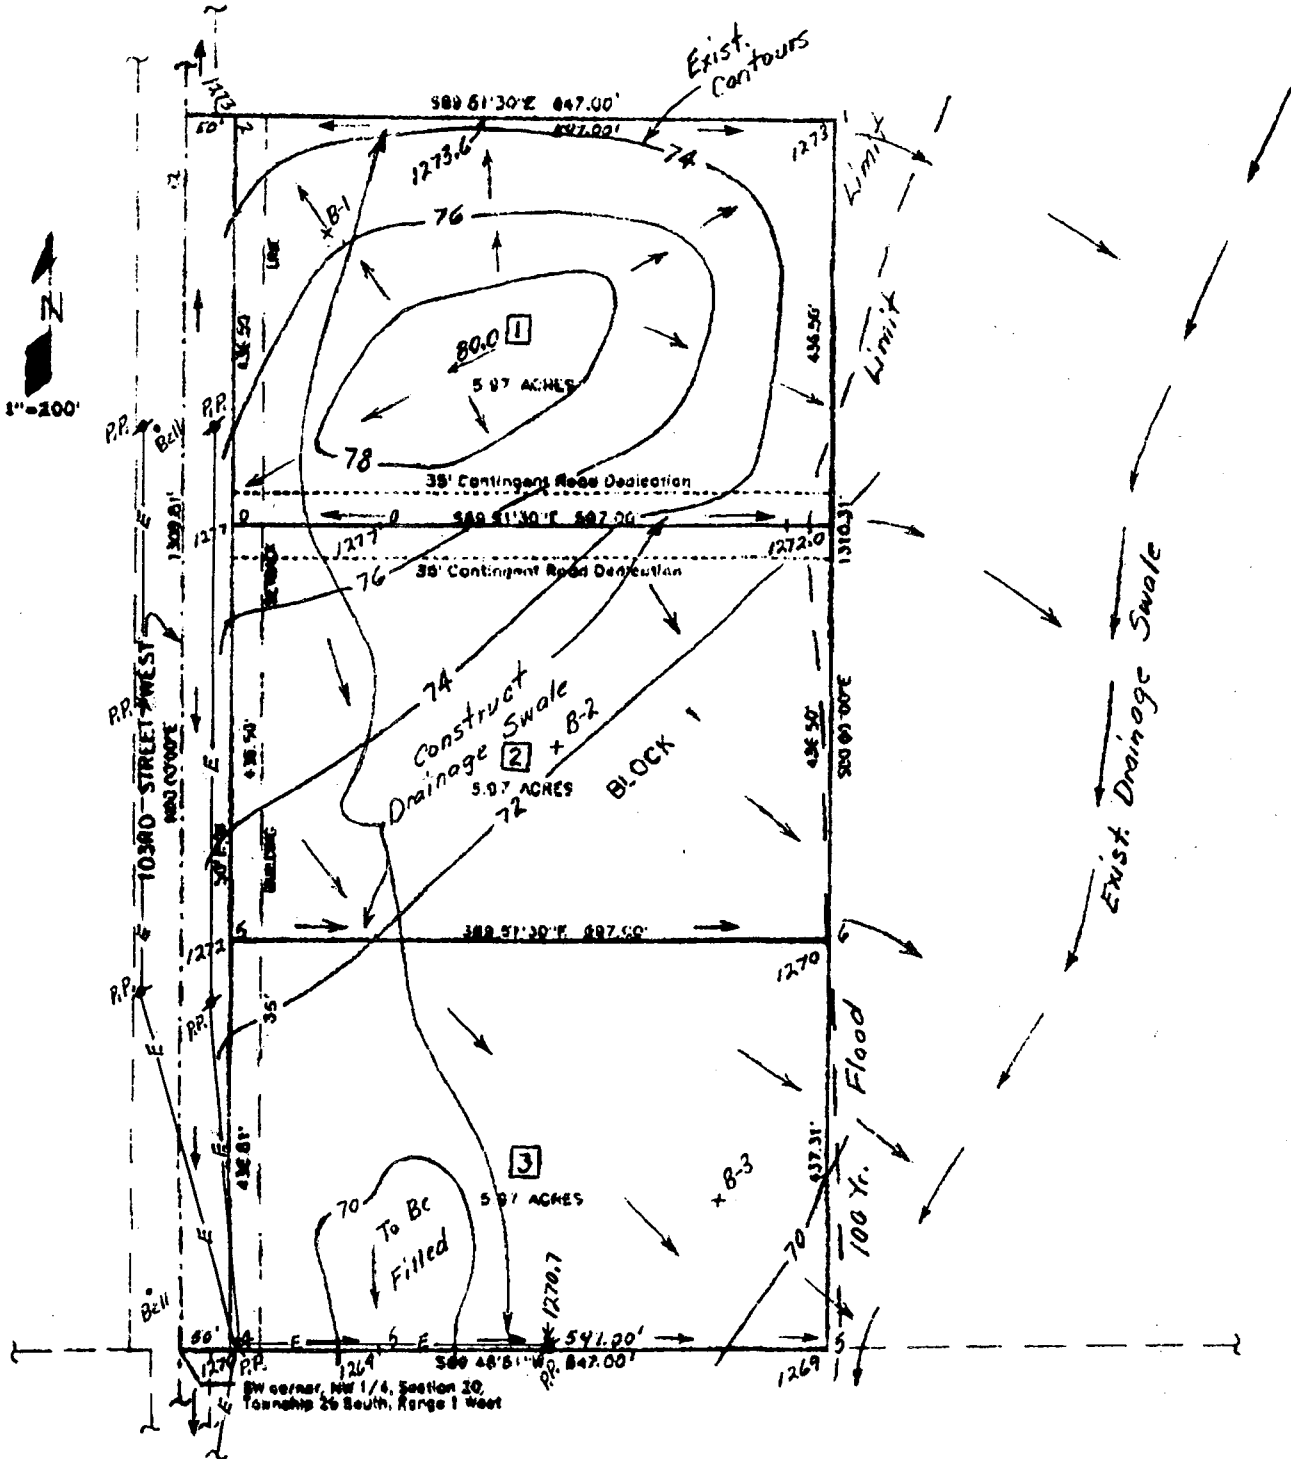

ABBOTT SURVEYS, PLANNING & CIVIL DESIGN
 18148 West 151st Street South
 Clearwater, Kansas 67026
 (316) 545-7087

Pond