


NE COR. NE 1/4  
SEC. 7, T27S, R1W

21ST STREET

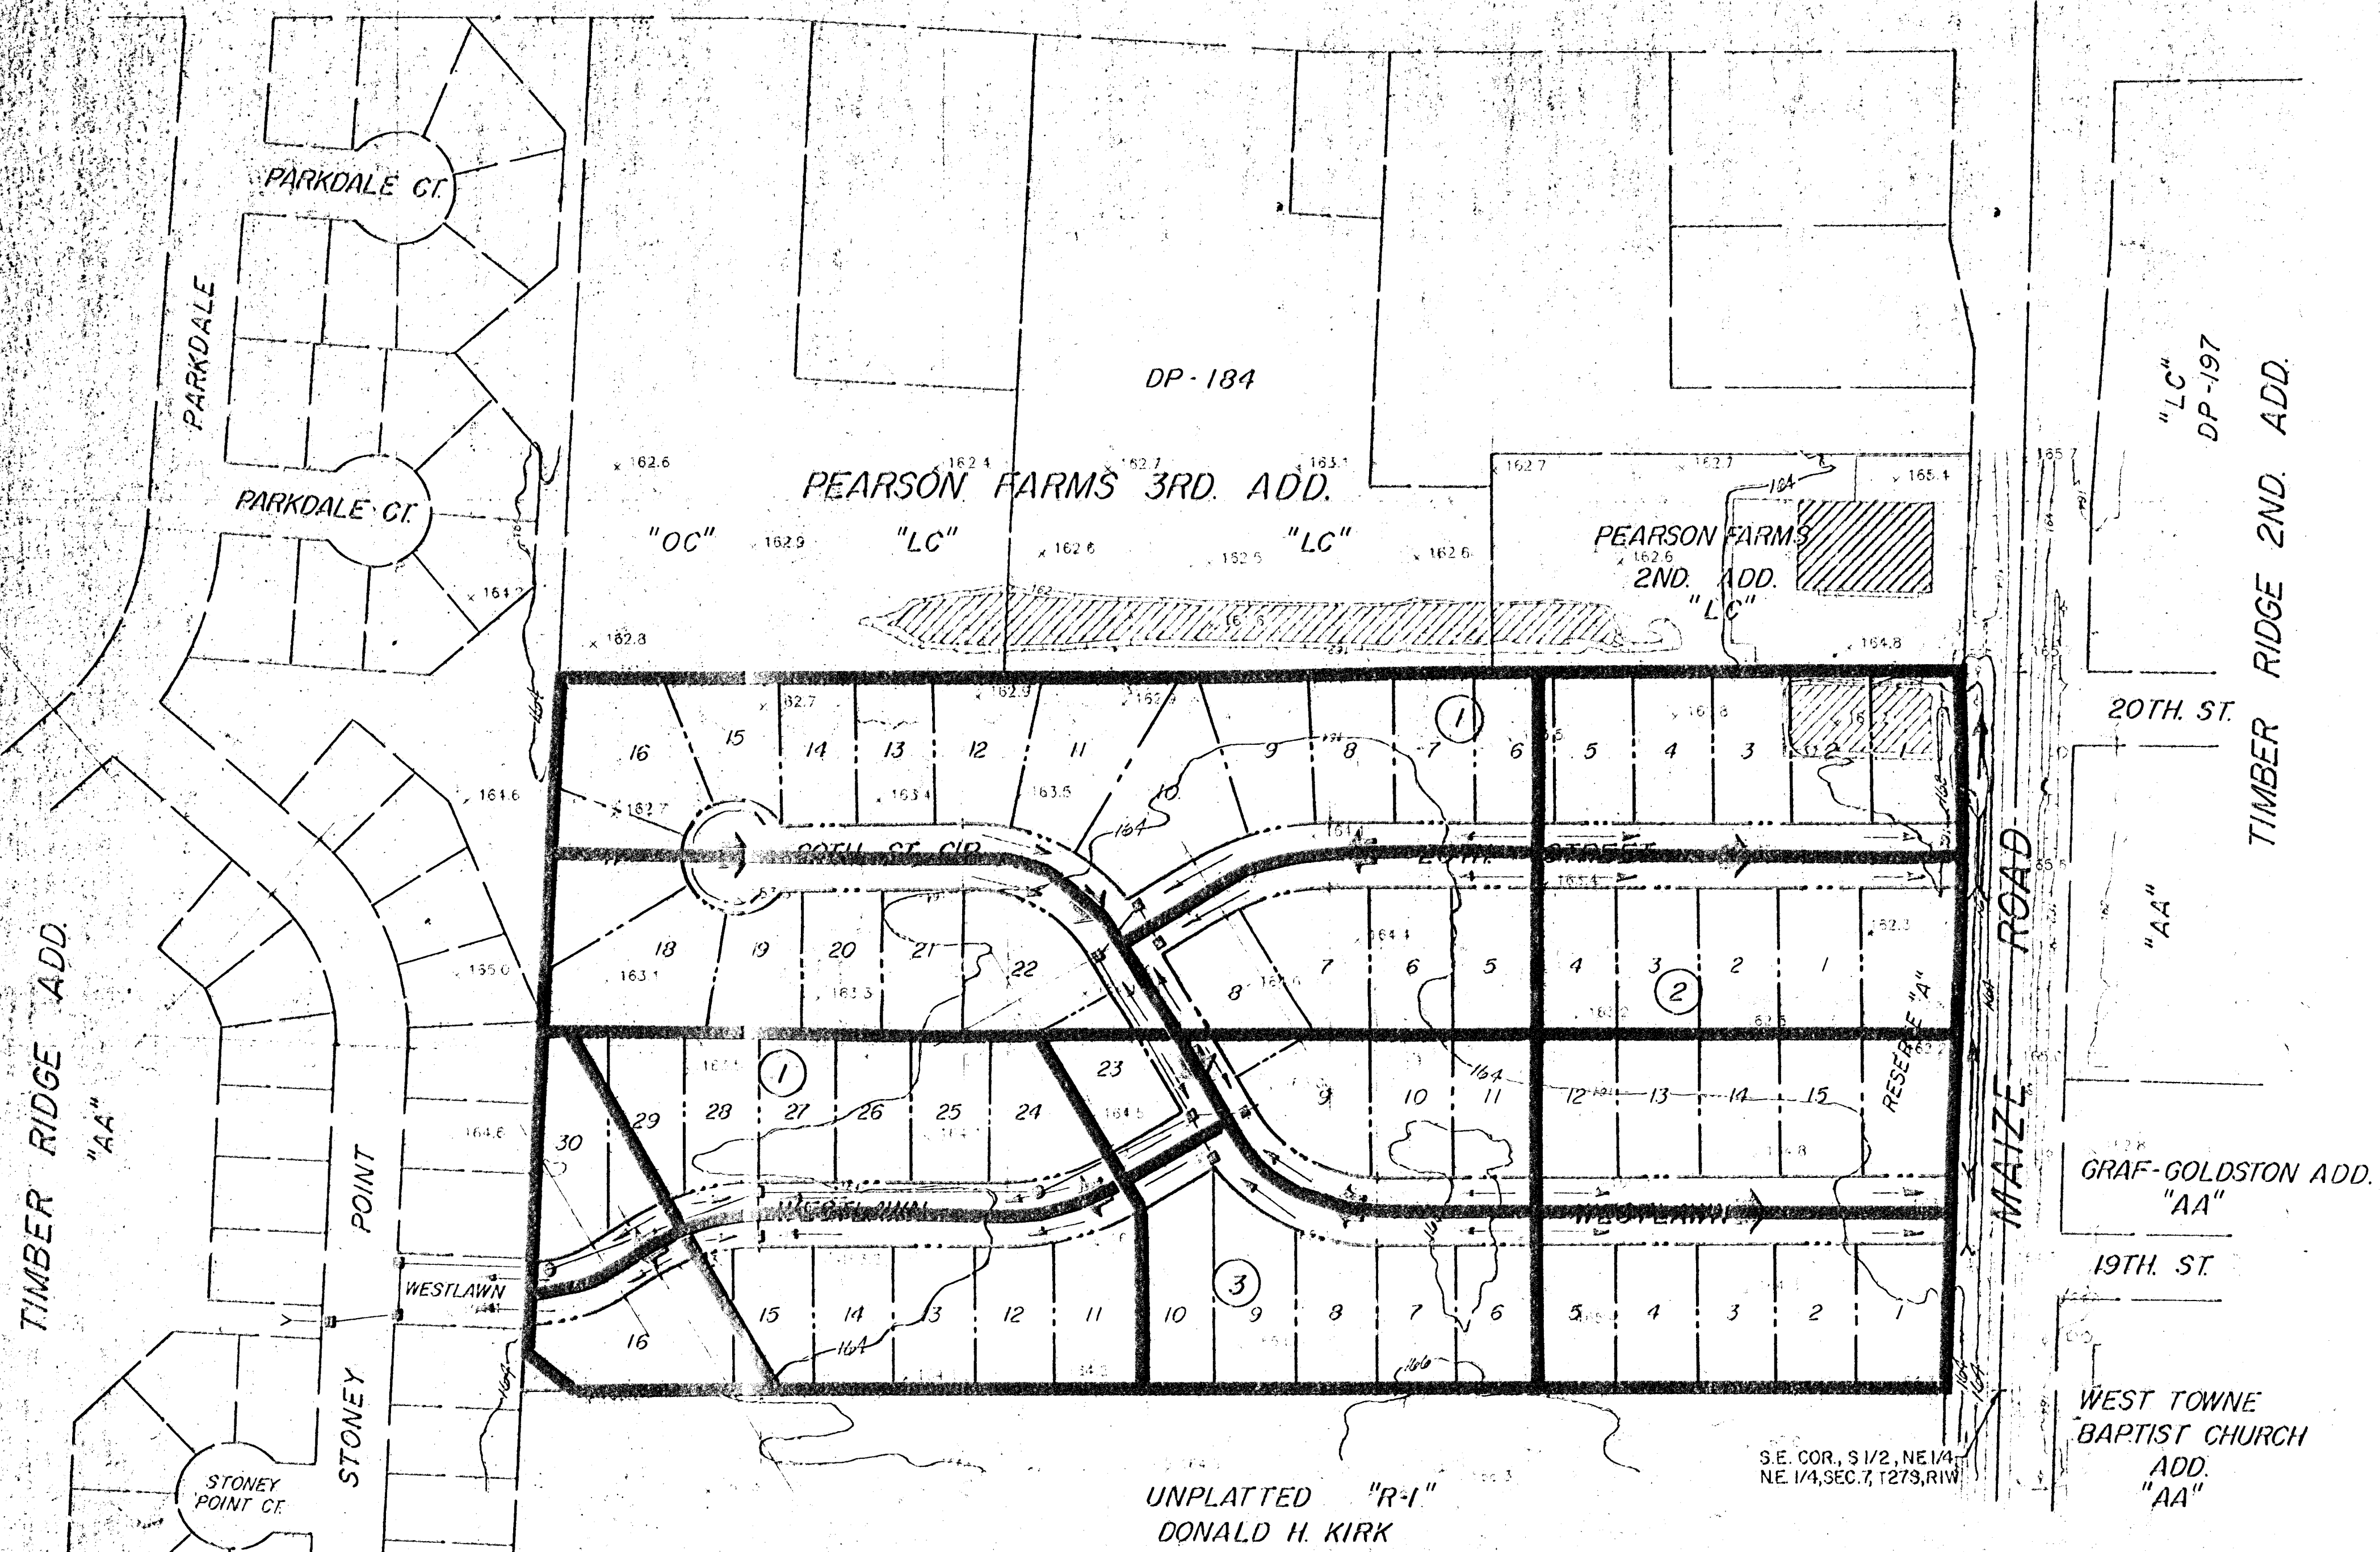

**DRAINAGE CONCEPT**  
**THE TREE FARM**  
 OWNER • DAVID D. CRANMER  
 2501 N. MAIZE ROAD  
 WICHITA, KS. 67205  
 ENGINEER • P.E.C., P.A.  
 303 S. TOPEKA  
 WICHITA, KS. 67202

S.E. COR., S 1/2, NE 1/4  
NE 1/4, SEC. 7, T27S, R1W

SCALE 1" = 100'

B.M. = CITY DISC 84FT EAST AND 99FT SOUTH  
OF THE CENTER LINE OF 21ST. ST. AND  
MAIZE ROAD. ELEV. = 164.3 CITY DATUM

CONSULTING ENGINEERS AND SURVEYORS  
 SCALE NE 1/4, NE 1/4, SECTION 7,  
 T27S, R1W, SEBICK COUNTY, KANSAS  
 SURVEYING & ENGINEERING  
 PROFESSIONAL ENGINEERING CONSULTANTS, P.A.  
 113 E. TOWNE STREET, WICHITA, KS 67202

DATE: 11/10/11  
 SCALE: 1" = 100' (1" = 100' CONTOUR INTERVAL: 2 FT)

Photography by: [unclear]  
 Aerial Photo: [unclear]  
 200 JEKALE ROAD  
 WICHITA, KANSAS 67202  
 (316) 261-1100 FAX: (316) 261-1103

DATE PLOTTED: 11/10/11  
 DATE PRINTED: 11/10/11  
 FILE: [unclear]  
 PLOT: [unclear]

This map has been prepared using digital techniques with the specification for the project. It is not a final product. Any errors, omissions, or other defects are the responsibility of the client. No warranty is made for the accuracy of the information shown on this map.