


SHEET 2 of 2  
SHEET 1 of 2  
MATCH LINE

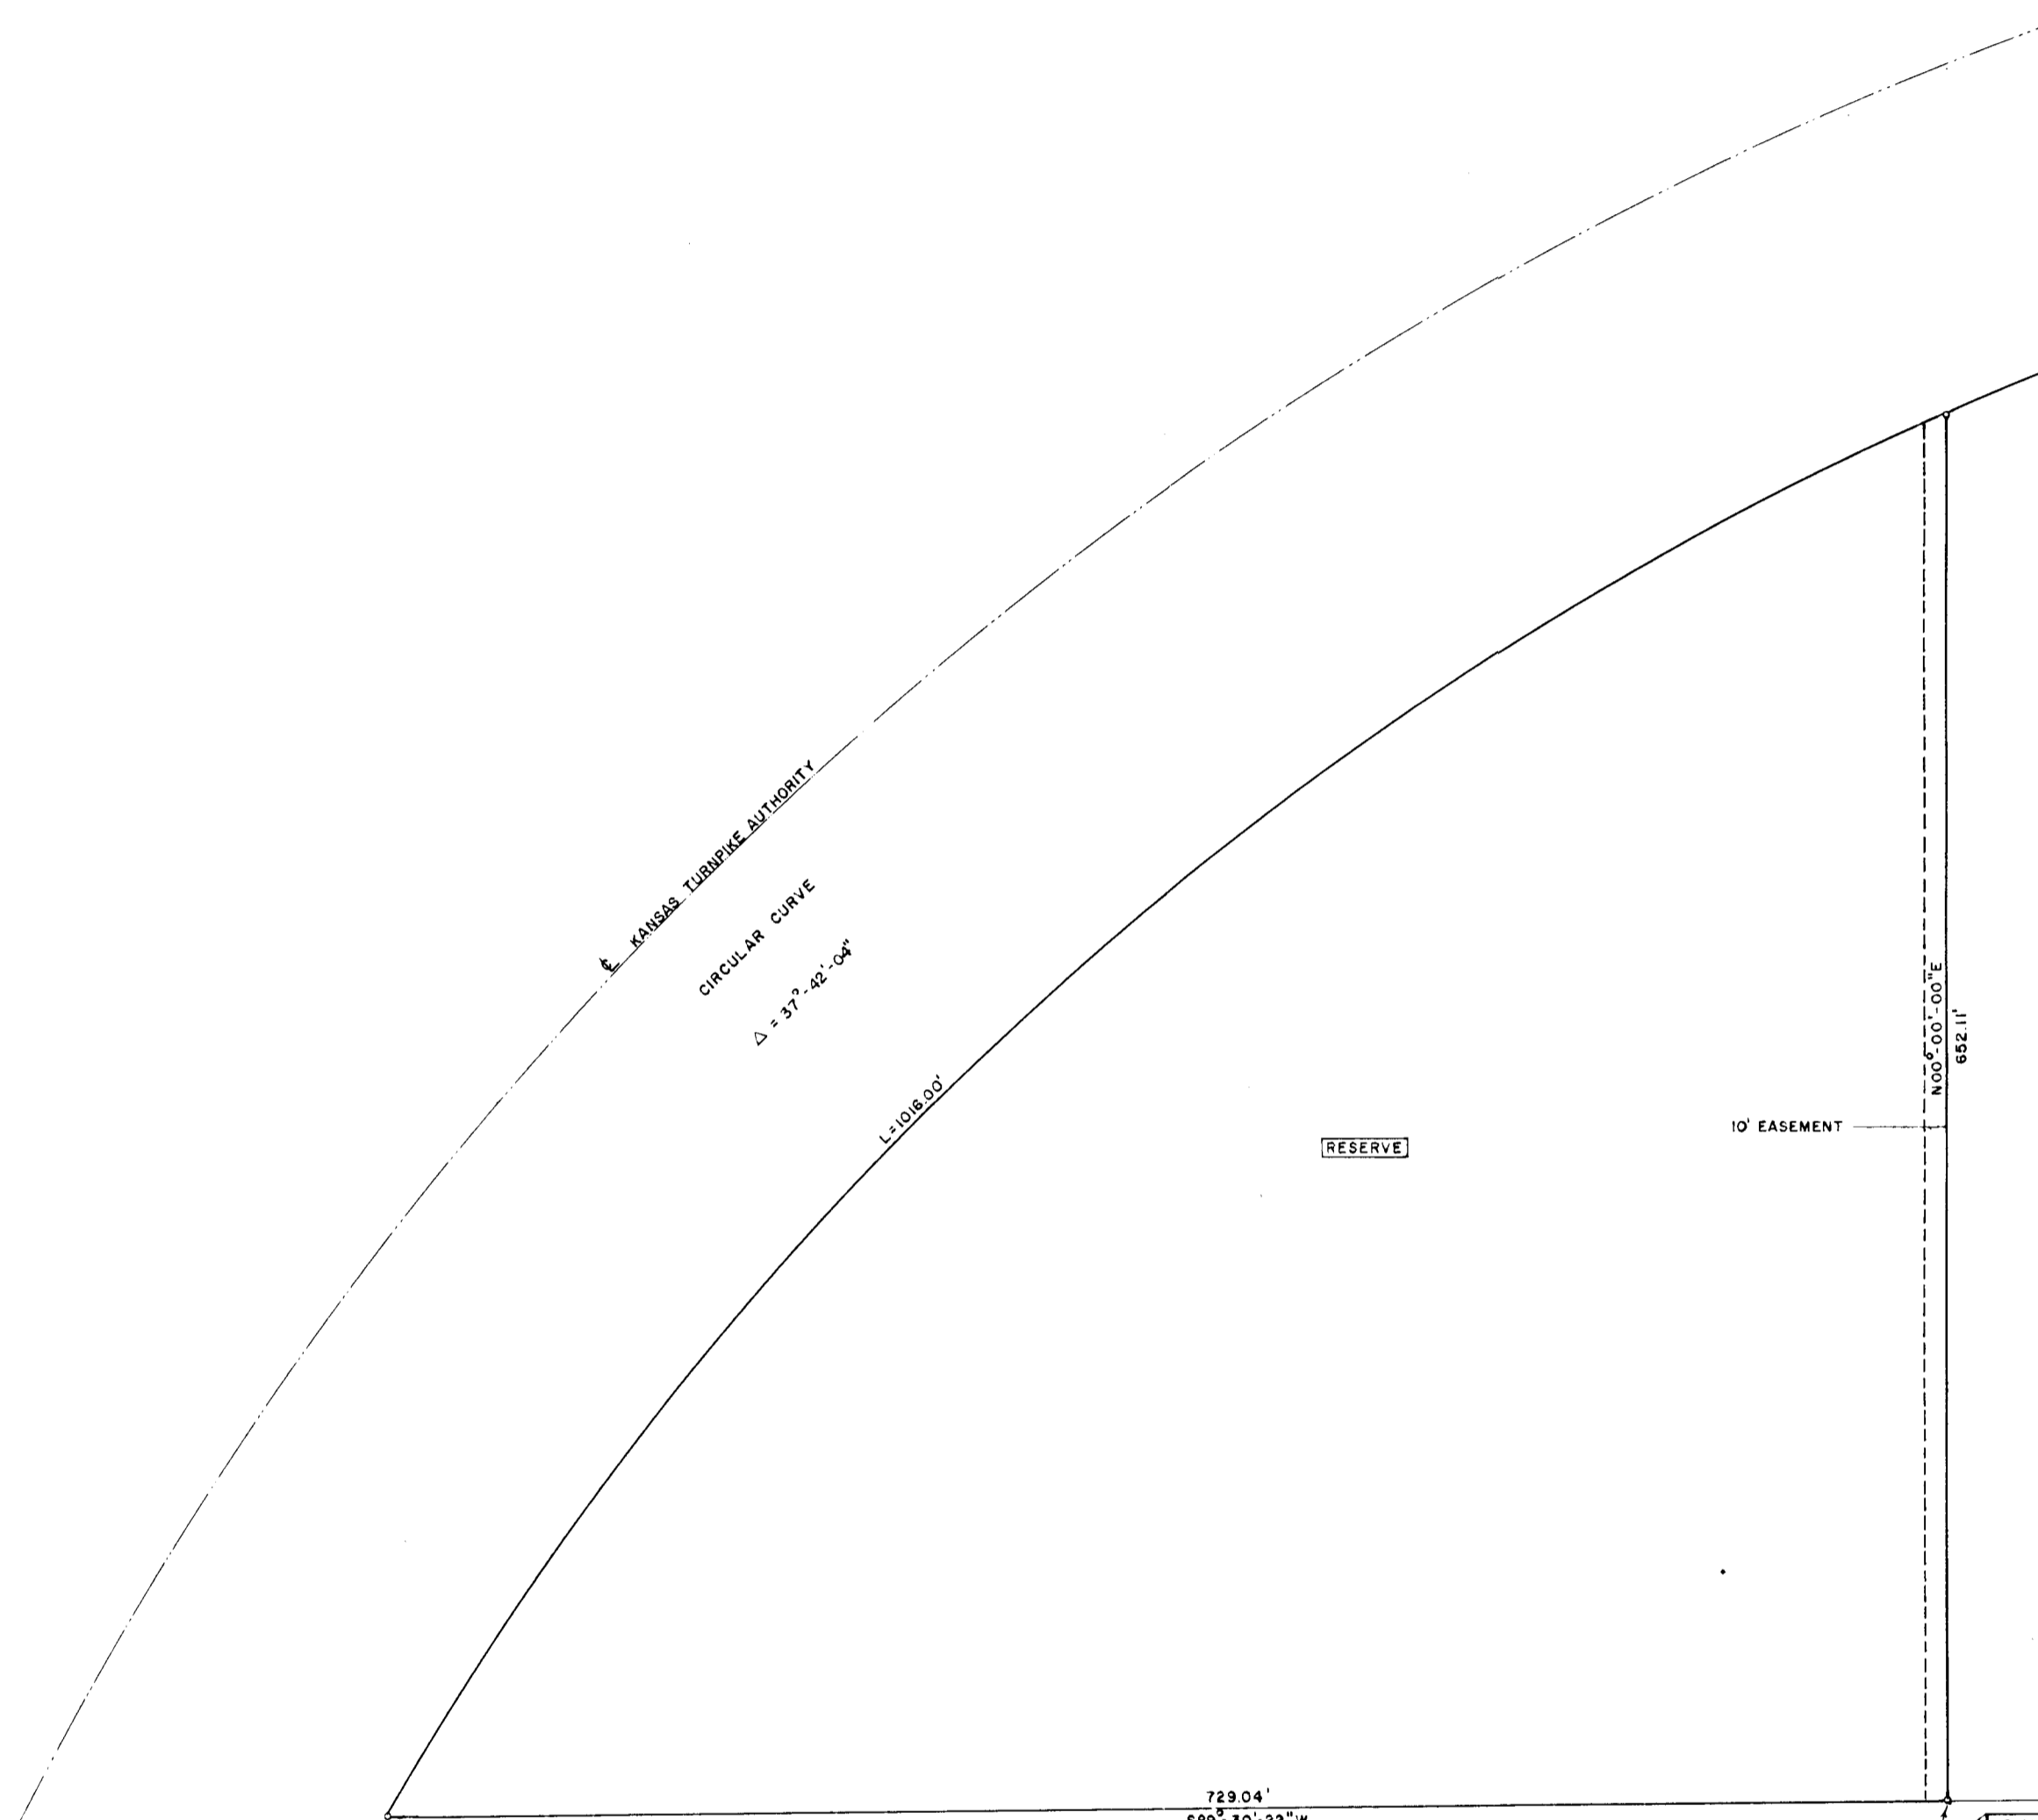


SHEET 2 of 2  
SHEET 1 of 2  
MATCH LINE

SW Corner, E1/2, NE1/4,  
Section 21, T28S, R1E,  
of the 6th P.M.

1518.12'  
S89°30'22"W

SE Corner, NE 1/4,  
Section 21, T28S,  
R1E, of the 6th P.M.

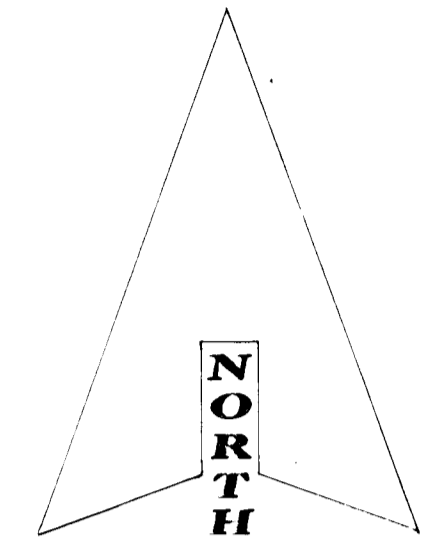

SCALE

**LEGEND**

- SECTION LINE
- PROPERTY LINE
- EASEMENT LINE
- SETBACK LINE
- CENTERLINE

ALL EASEMENTS ARE FOR THE CONSTRUCTION AND MAINTENANCE OF PUBLIC UTILITIES UNLESS OTHERWISE DESIGNATED.

# PINEWOOD ESTATES II

WICHITA, SEDGWICK COUNTY, KANSAS

SHEET 2 OF 2