



SHEET 2 of 2  
SHEET 1 of 2  
MATCH LINE

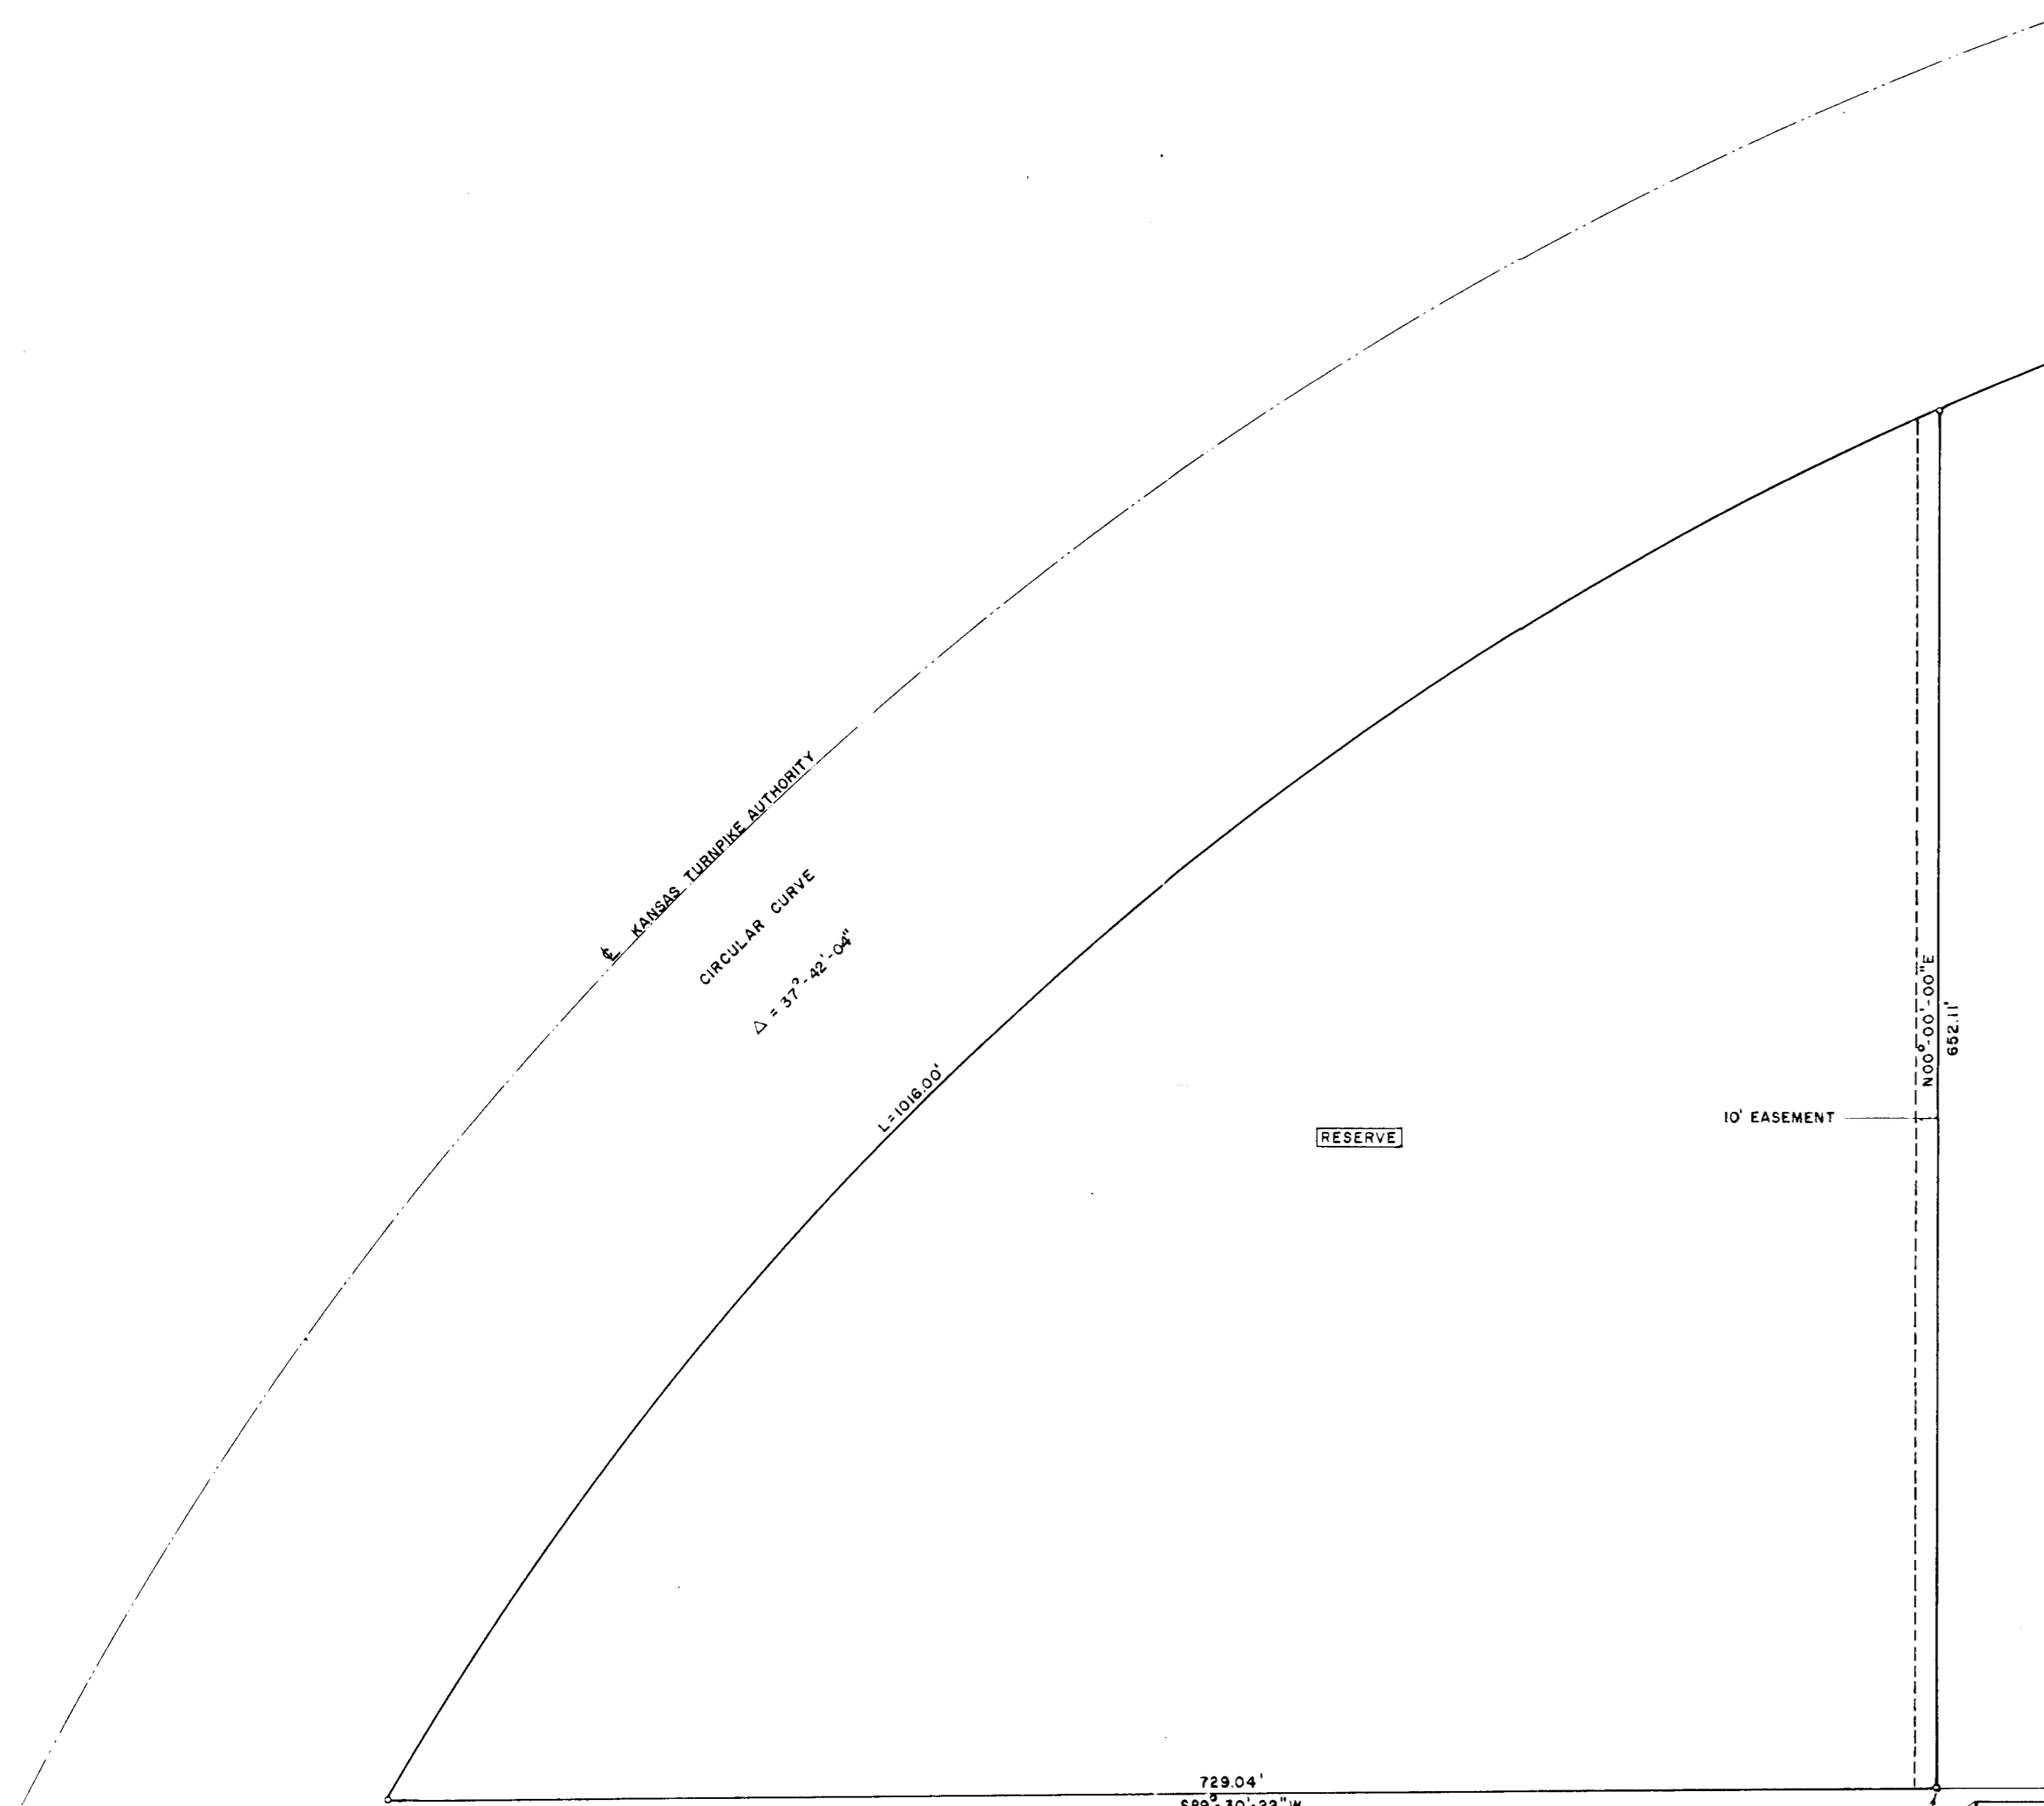

SW Corner, E1/2, NE1/4,  
Section 21, T28S, R1E,  
of the 6th. PM.

SE Corner, NE1/4,  
Section 21, T28S,  
R1E, of the 6th. PM.

MATCH LINE  
SHEET 2 of 2  
SHEET 1 of 2

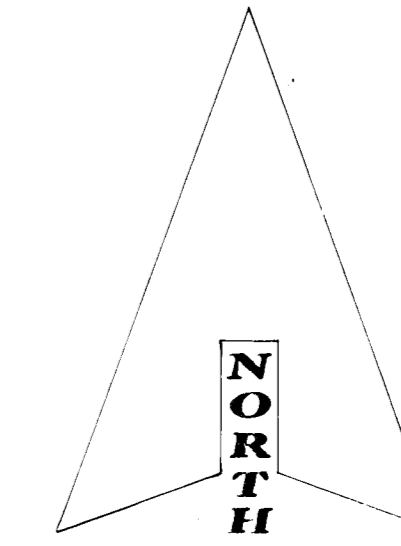

SCALE

LEGEND

- SECTION LINE
- PROPERTY LINE
- EASEMENT LINE
- SETBACK LINE
- CENTERLINE

ALL EASEMENTS ARE FOR THE CONSTRUCTION AND  
MAINTENANCE OF PUBLIC UTILITIES UNLESS OTHERWISE  
DESIGNATED.

# PINEWOOD ESTATES II

WICHITA, SEDGWICK COUNTY, KANSAS

SHEET 2 of 2