


PRELIMINARY SANITARY SEWER LAYOUT  
**PINEWOOD MOBILE HOME PARK**  
 WICHITA, SEDGWICK COUNTY, KANSAS


REISS & GOODNESS ENGINEERS  
 2160 WEST 21<sup>ST</sup> STREET  
 WICHITA, KANSAS 67204  
 (316) 832-0213

SEPT. 8, 1986

SCALE: 1" = 60'

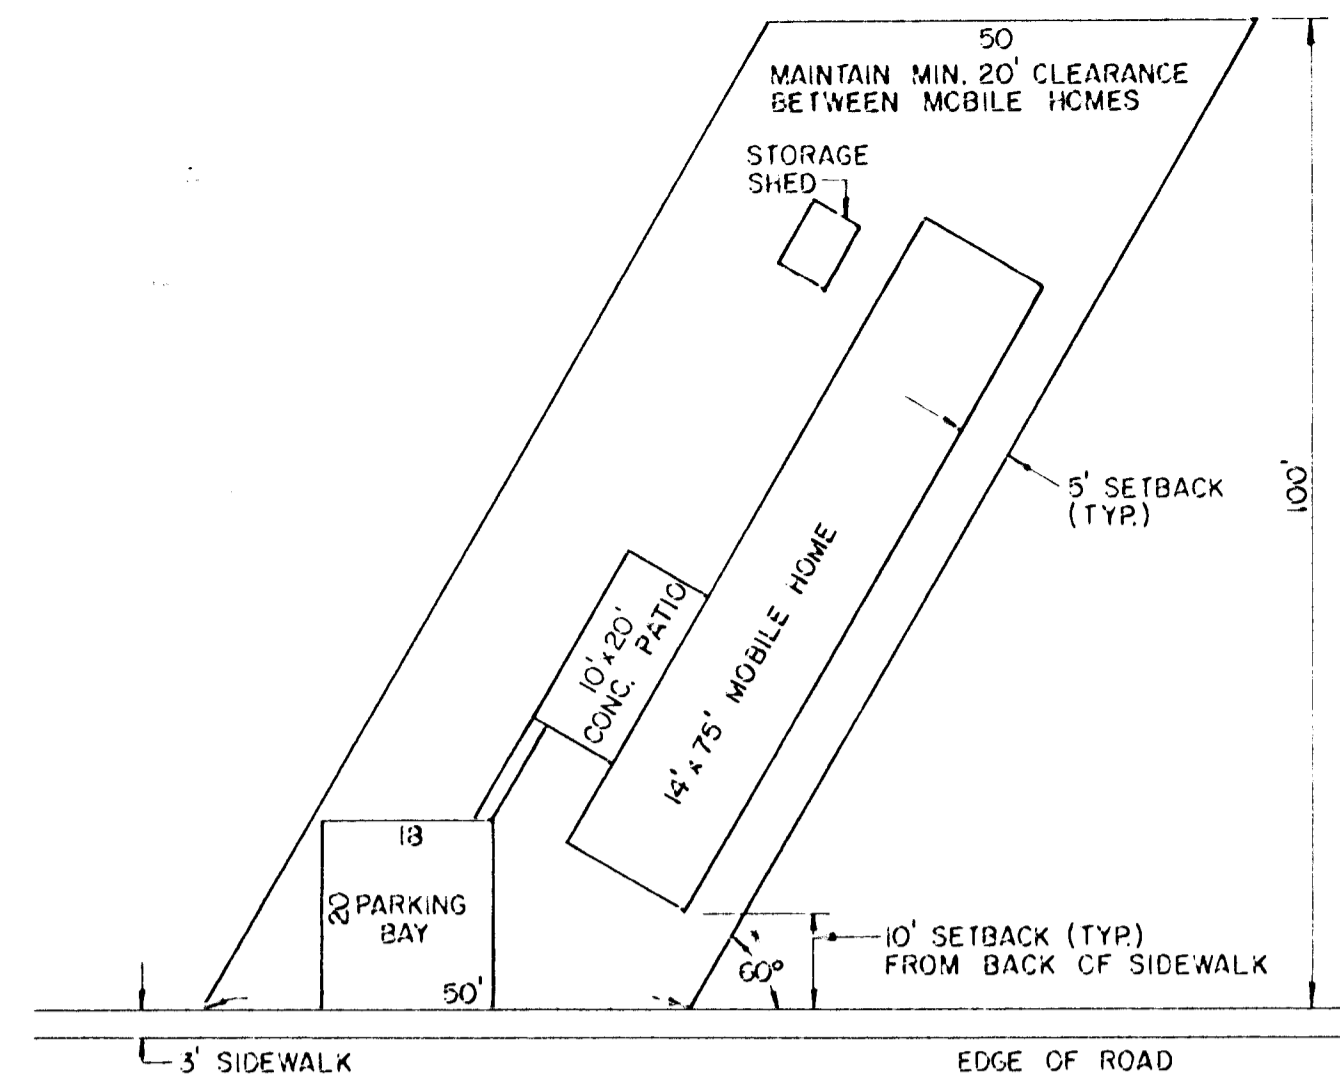

TYPICAL SITE LAYOUT  
 SCALE: 1" = 20'

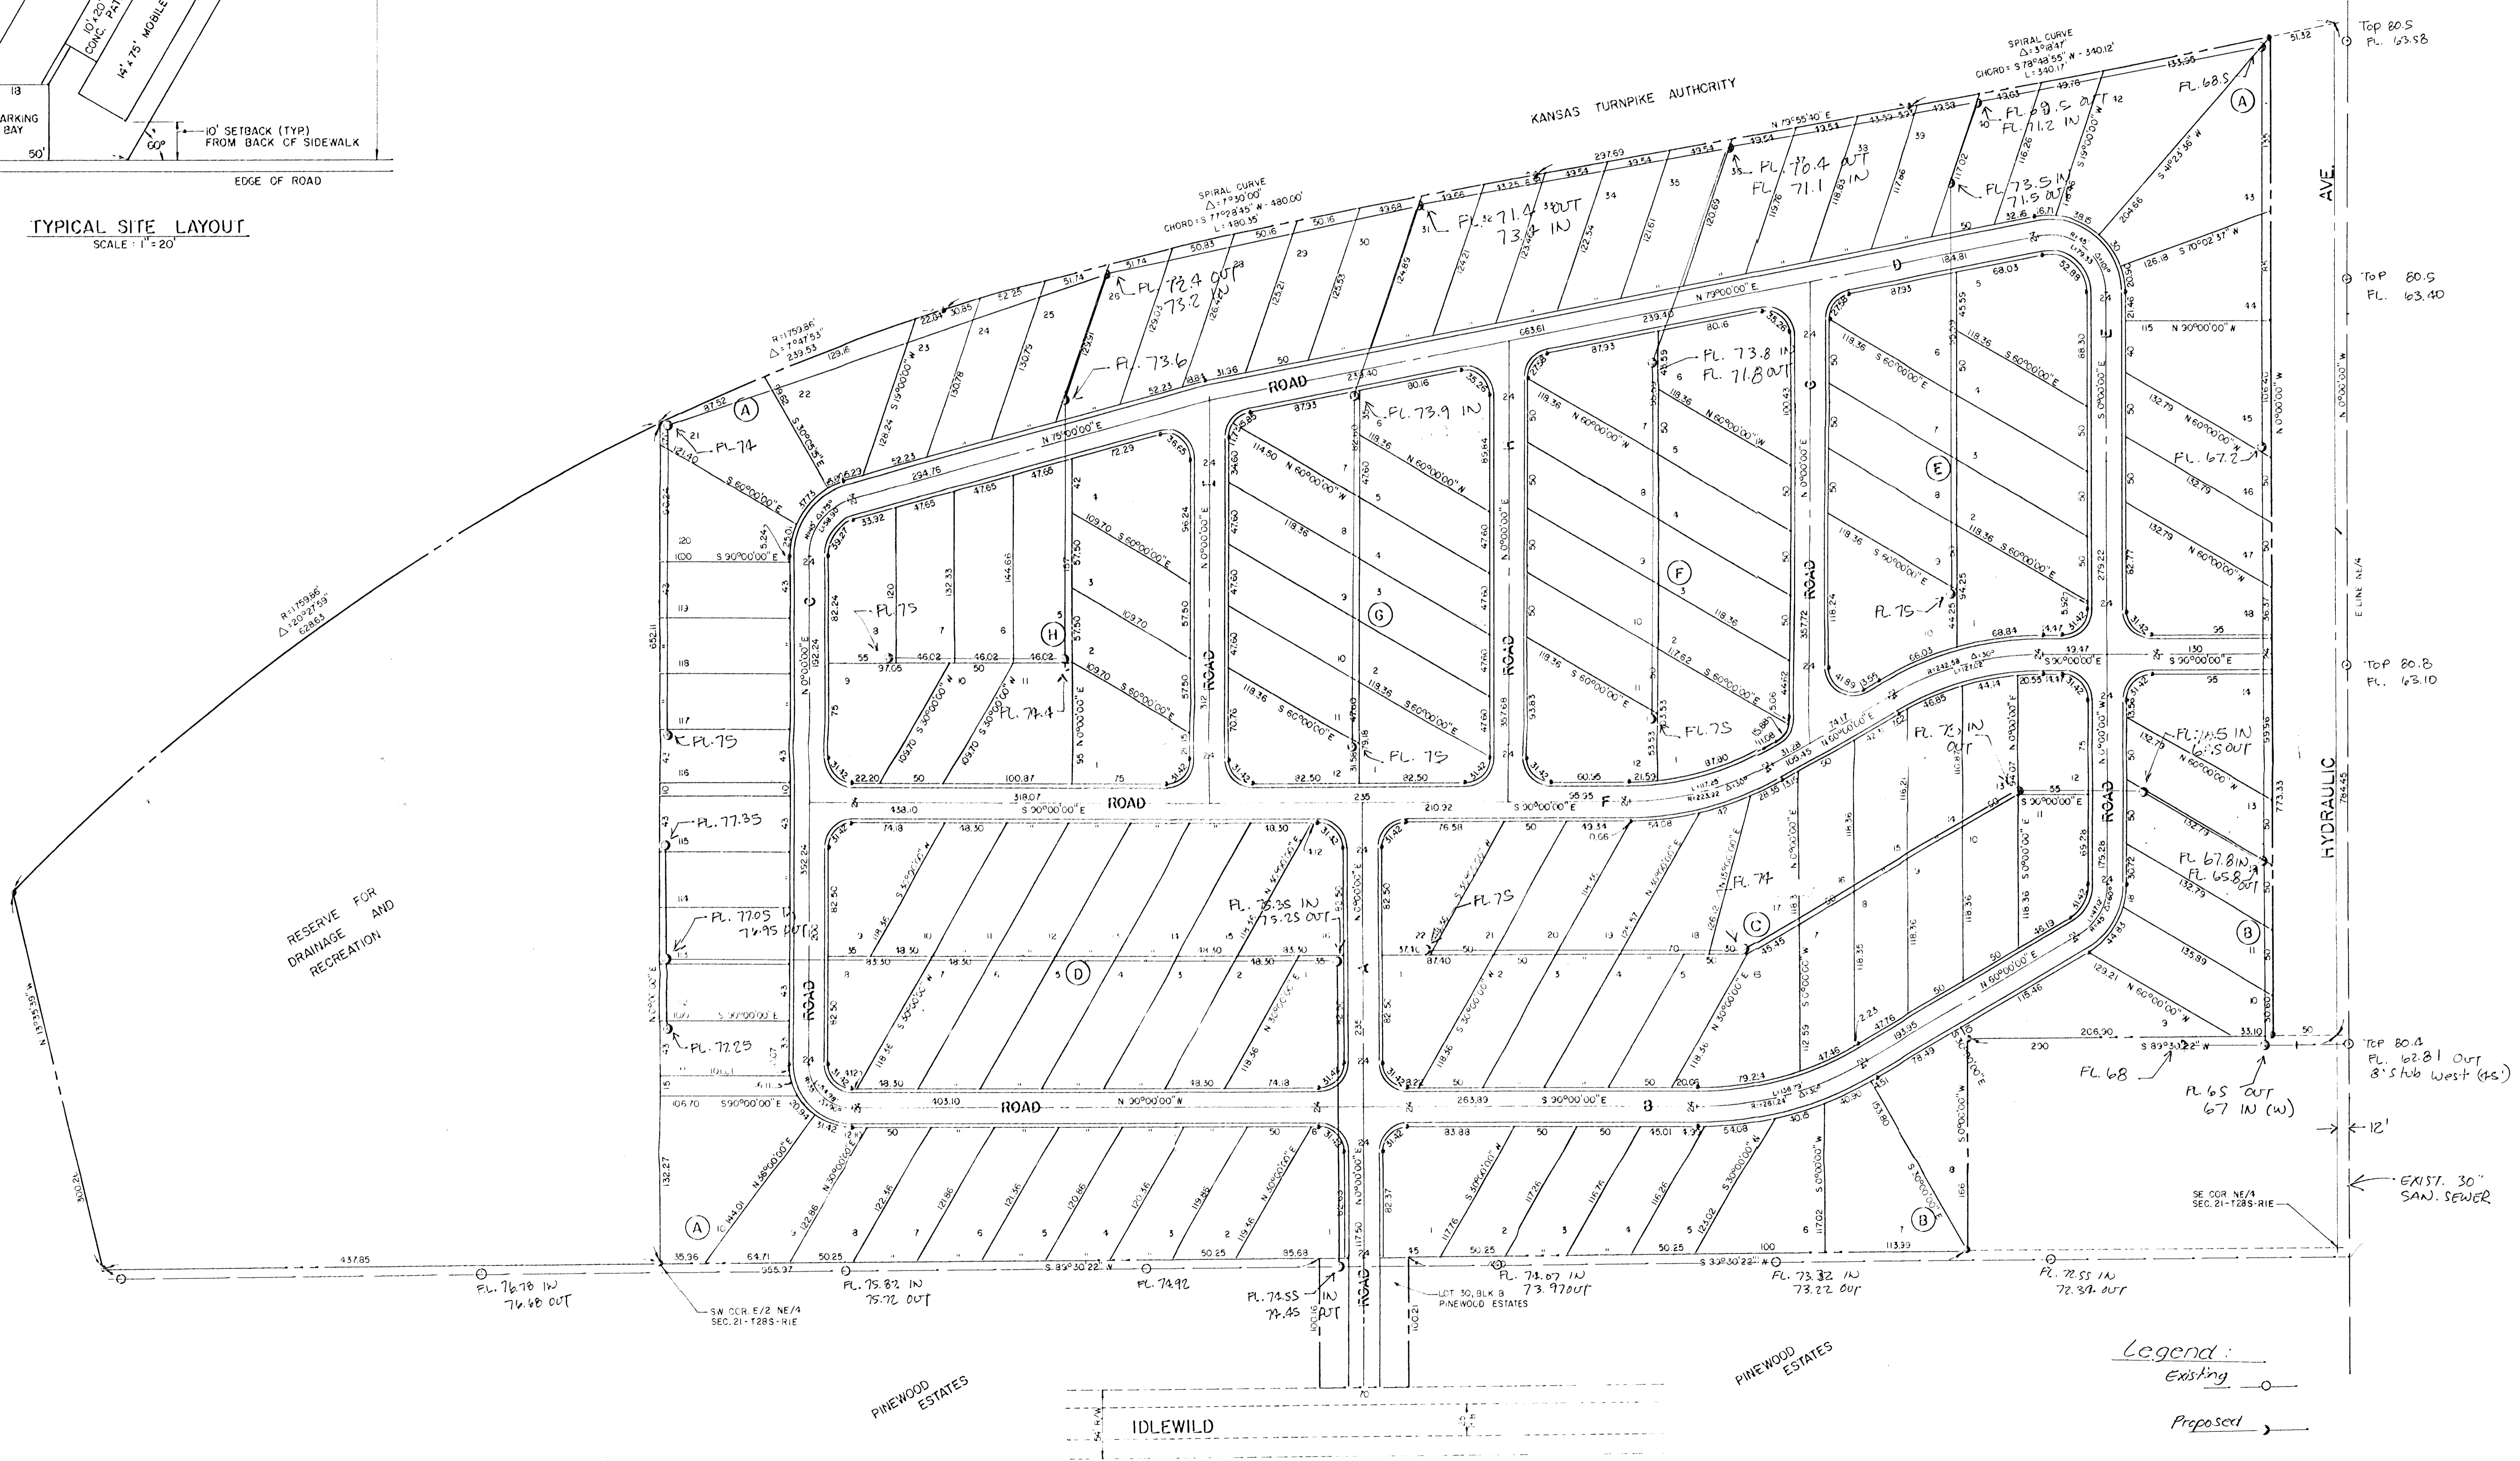

Legend:  
 Existing  
 Proposed